



PARKING

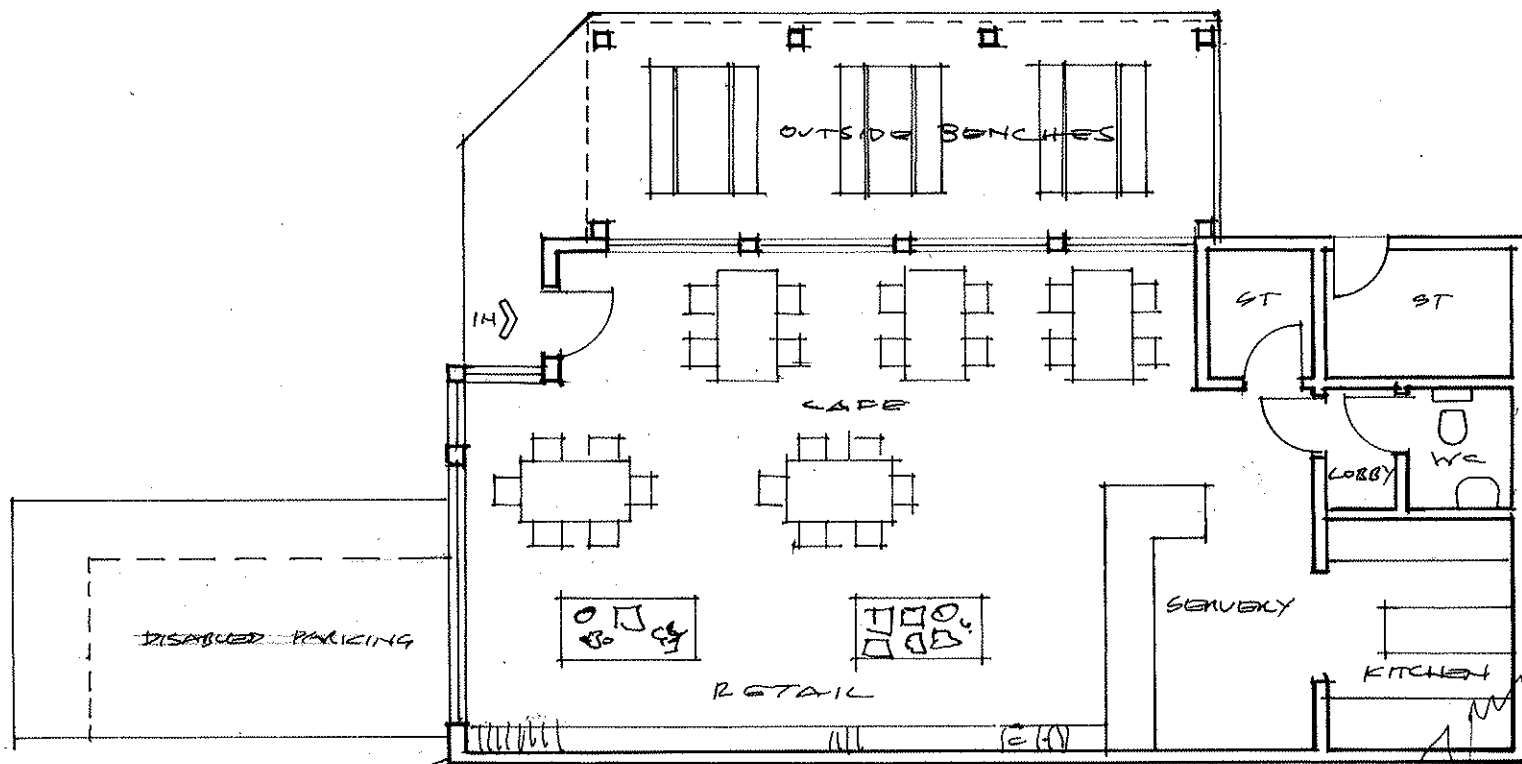

Ground plan SCALE 1:100 AT A4

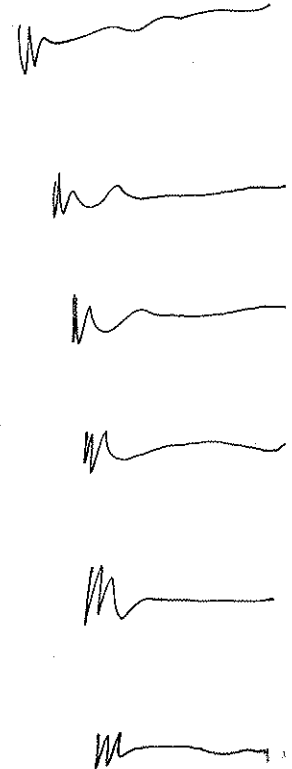

Proposed Retrospective Change of use from Mixed Use of Shop and vehicle Sales to Shop, Café and Vehicle Sales at The Village Tea Rooms and Crafts, Liangurig, Powys.



Charles Cowan ARCHITECT

Bank House, Great Oak Street, Llanidloes, Powys, SY 16 2BW Tel 01496 412553

DATE	OCT 21	DRAWN	CC
DWG NO	680/D04	REV	