


LLANGURIG C

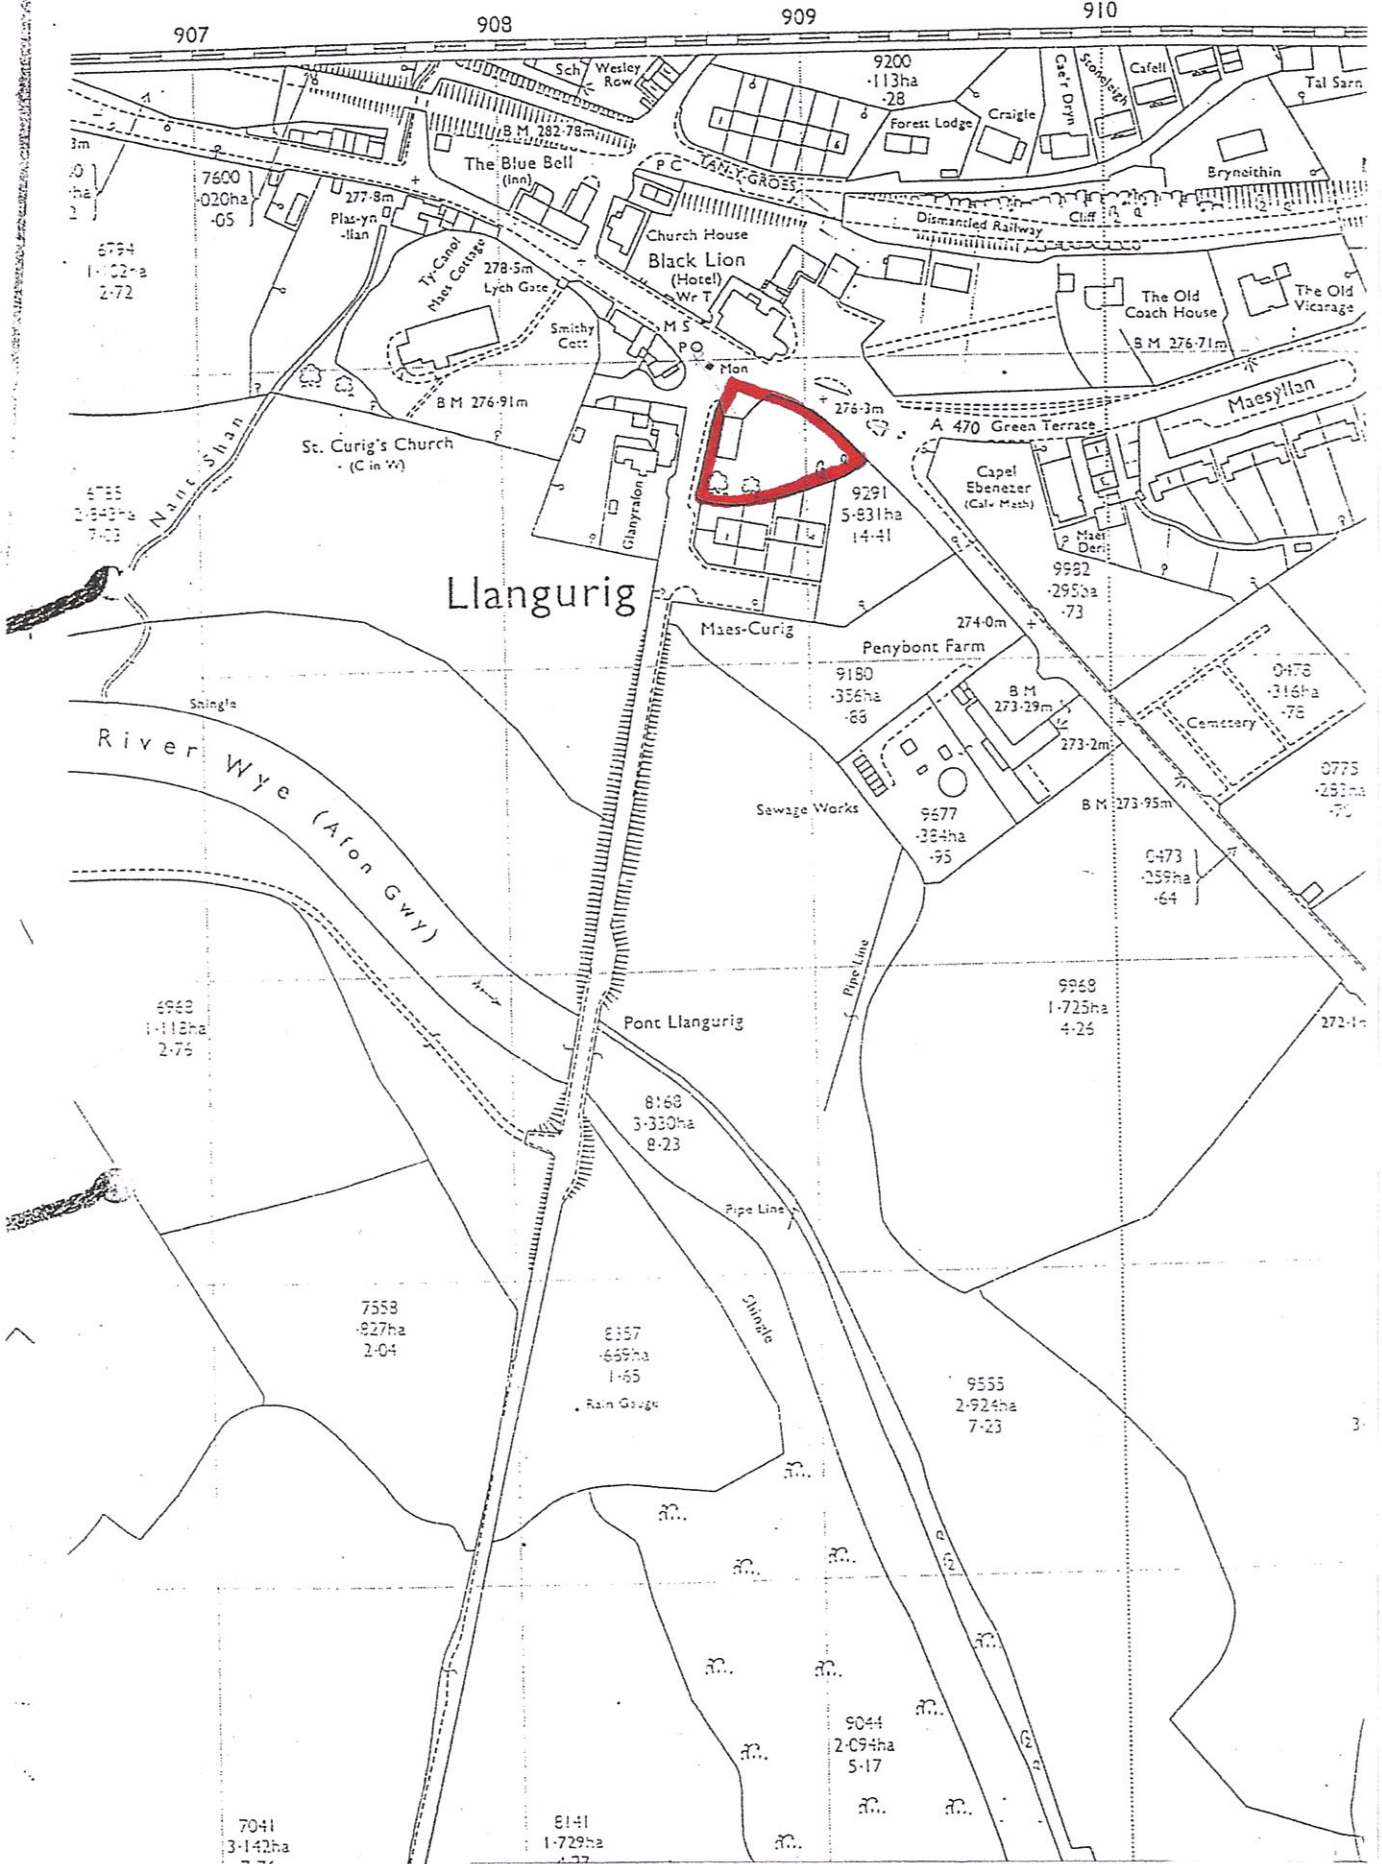

CHARLES COWAN ARCHITECTS RIBA
OS COPY LICENCE 100009805
SCALE 1:2500

