




AS APPROVED
Proposed East Facing Elevation
 1 : 50

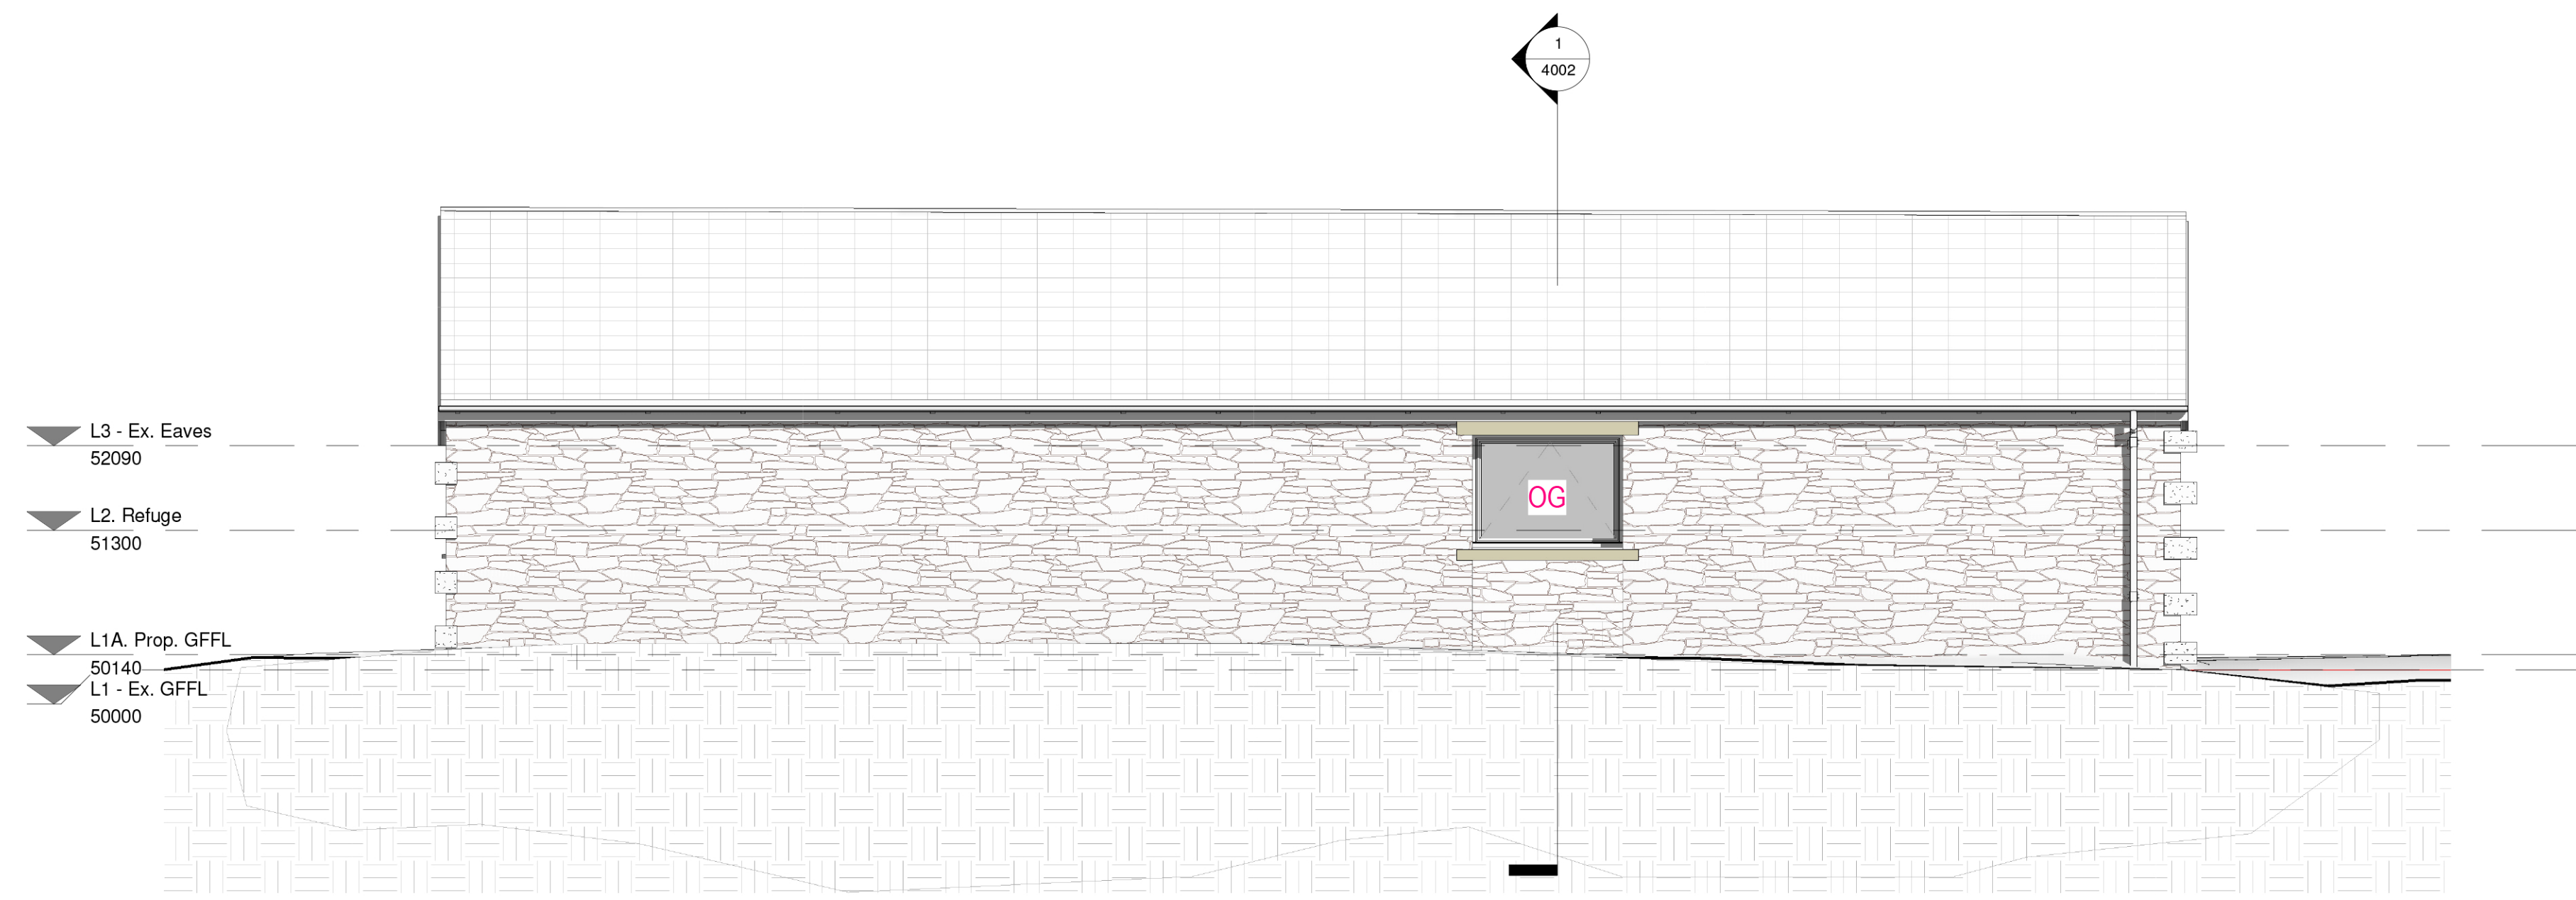

AS APPROVED
Proposed North Facing Elevation
 1 : 50

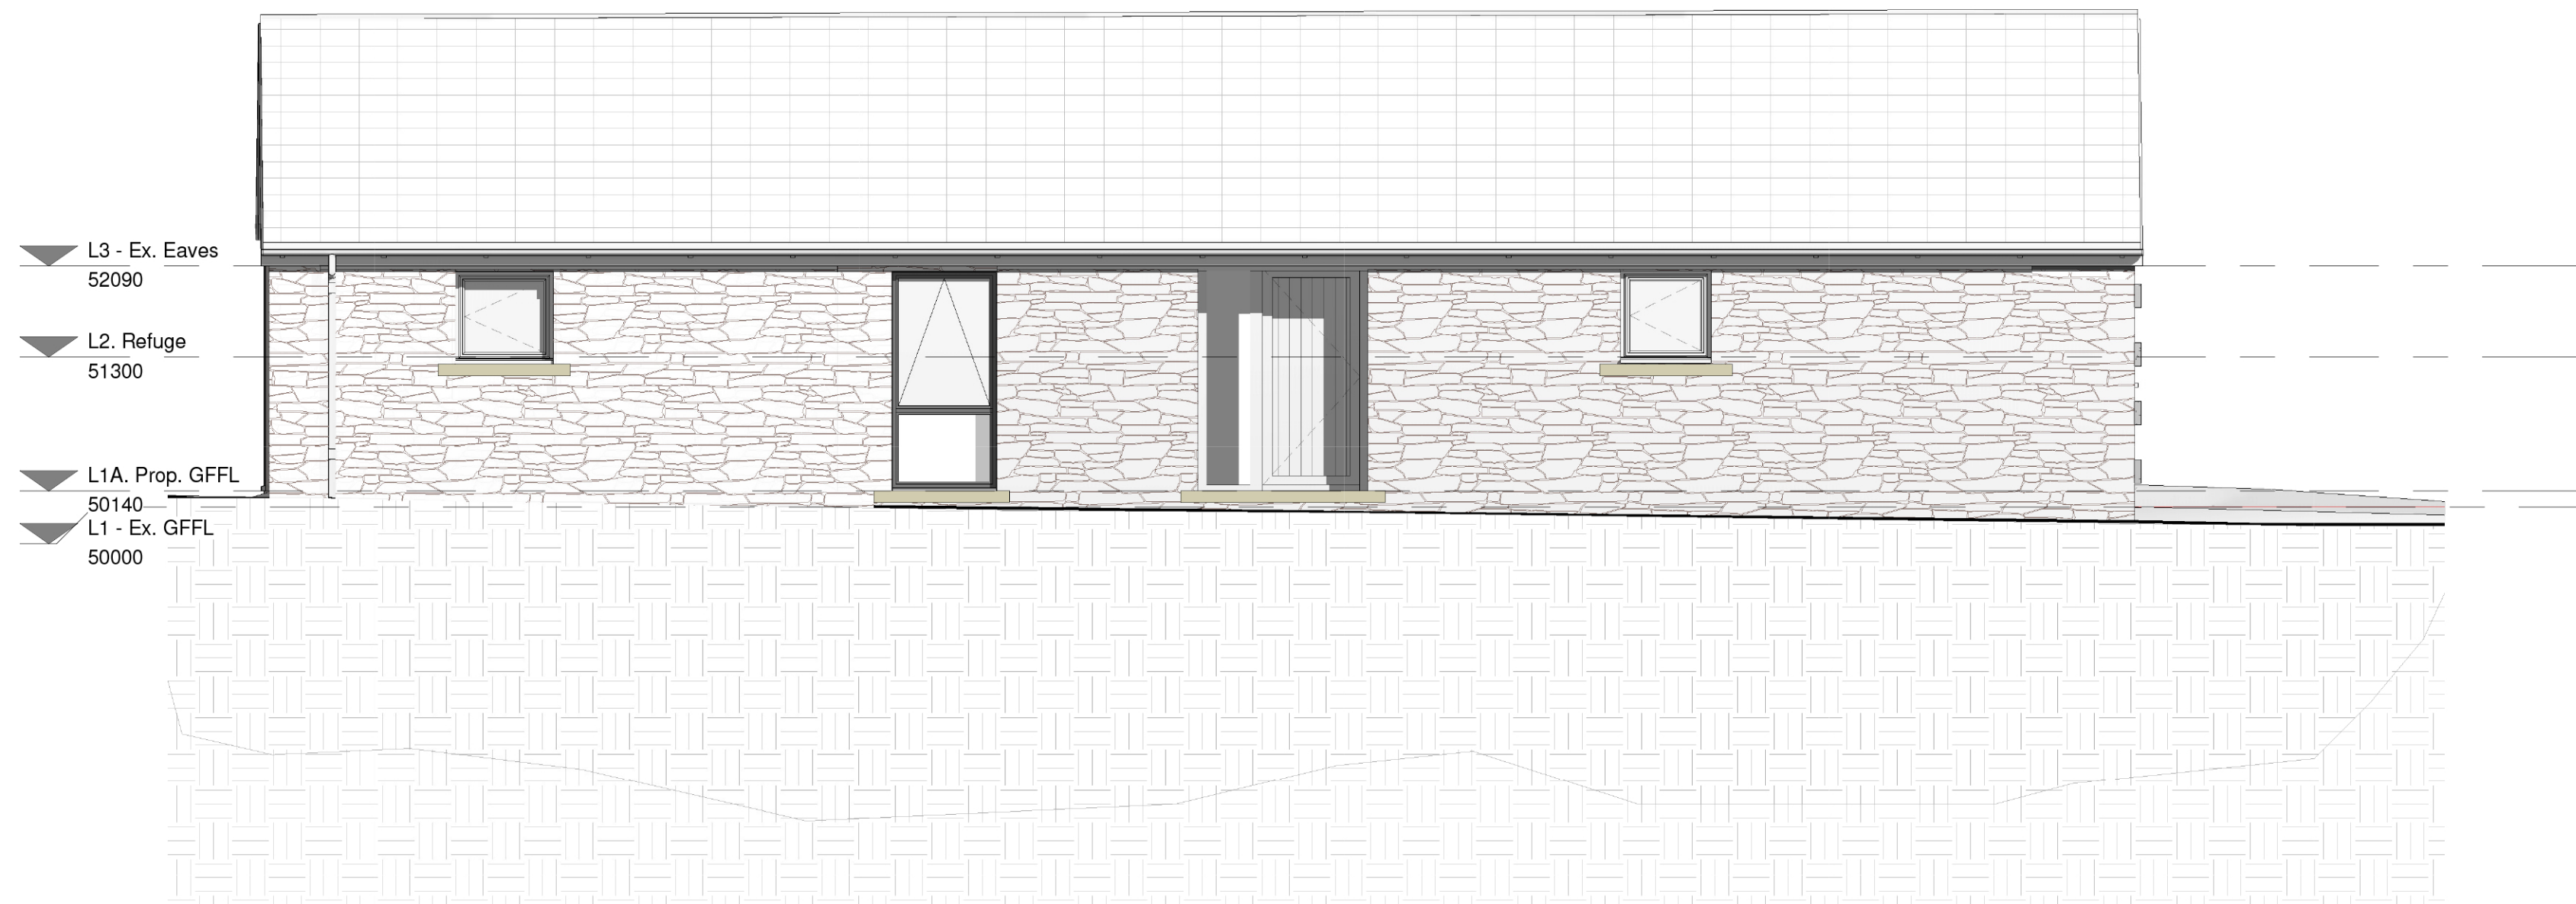

AS APPROVED
Proposed South Facing Elevation
 1 : 50

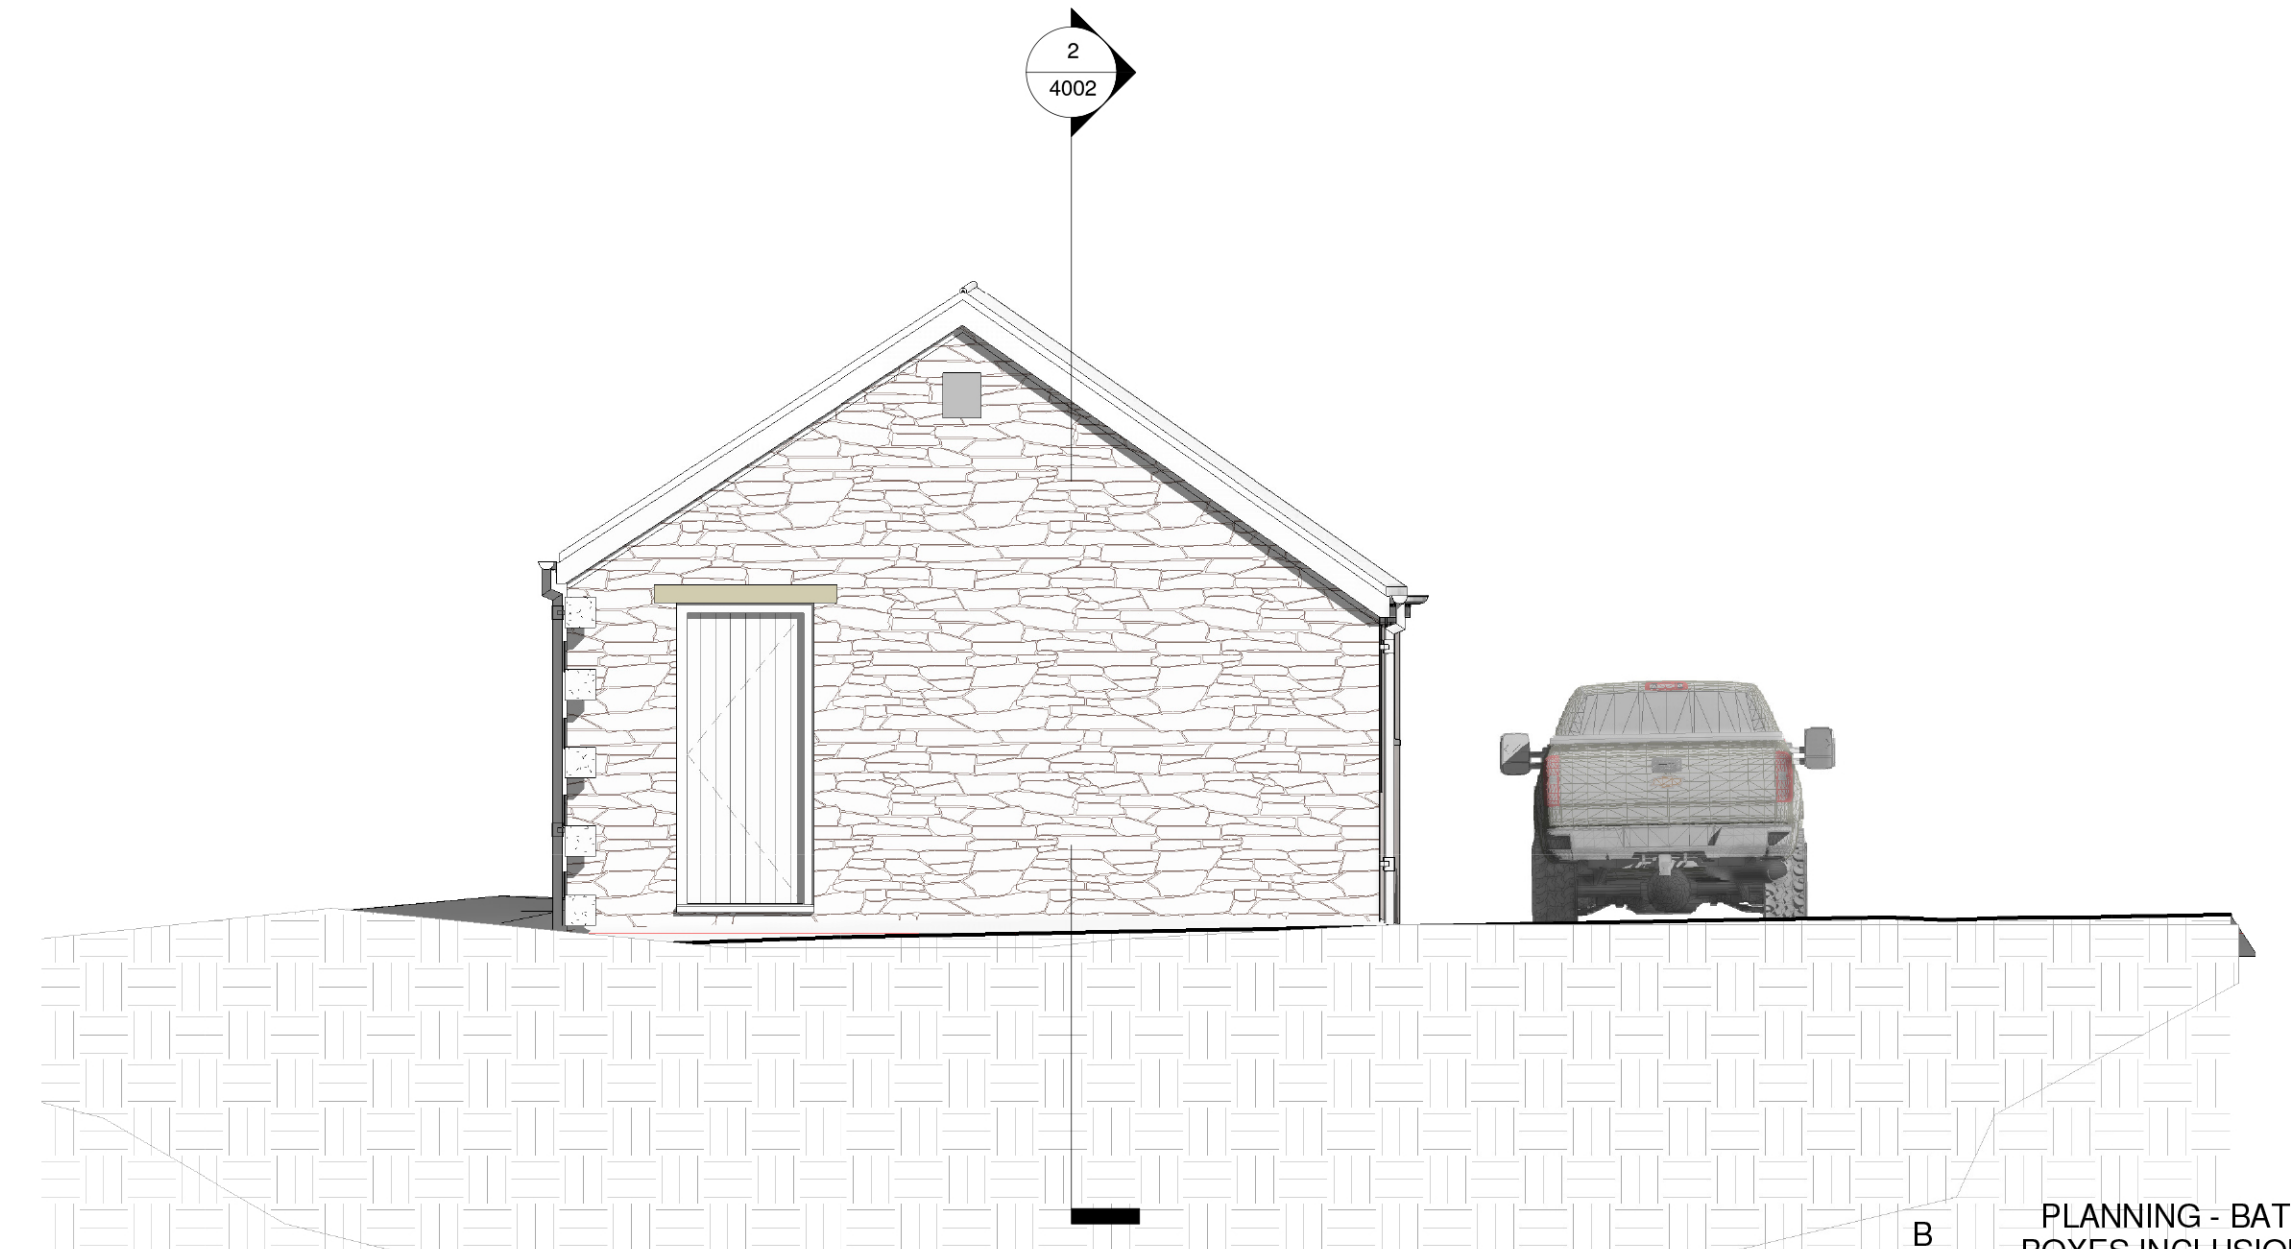

AS APPROVED
Proposed West Facing Elevation
 1 : 50

B	PLANNING - BAT BOXES INCLUSION	10.06.21	LRC
A	CLIENT COMMENT (PROPOSED)	06.04.21	LRC

REV	DESCRIPTION	DATE	DRAWN
-----	-------------	------	-------

REVISIONS



GORDON COURT EAST, MILLFIELDS, PLYMOUTH PL1 3JB
 studio@ercl.co.uk
 01752 223686

CLIENT : DM Jones & Partners

PROJECT : B1 Elms Farm, East Hewish, W-S-M

DRAWING : AS APPROVED ELEVATIONS

SCALE : 1 : 50 @ A1 DRAWN : LRC

NUMBER : 2021-04 -ED-B1-XX-DR-A-PL-3001 B

PROPOSED MATERIALS
 FACING STONEWORK TO EXISTING WALL CONSTRUCTION TO BE UPHELD, AREAS TO BE MADE GOOD.
 ANY NEW FACING STONE TO MATCH EXISTING
 TIMBER PANEL TO SOUTH FACING ELEVATION TO INFILL CONSTRUCTION

ROOFING TILE TO MATCH EXISTING
 DG WINDOW UNITS RAL 7016, ALUMINIUM PROFILE, TIMBER INTERNAL FINISH, TIMBER EXTERNAL DOOR SETS

STONE LINTEL'S AND CILLS AS SHOWN

SCHWEGLER 2FE BAT SHELTER AT THE A PIECE OF EACH GALE END, FINISHED WITH AIR PERMEABLE PAINT IF PAINTED

