


Proposed Section AA
1 : 50

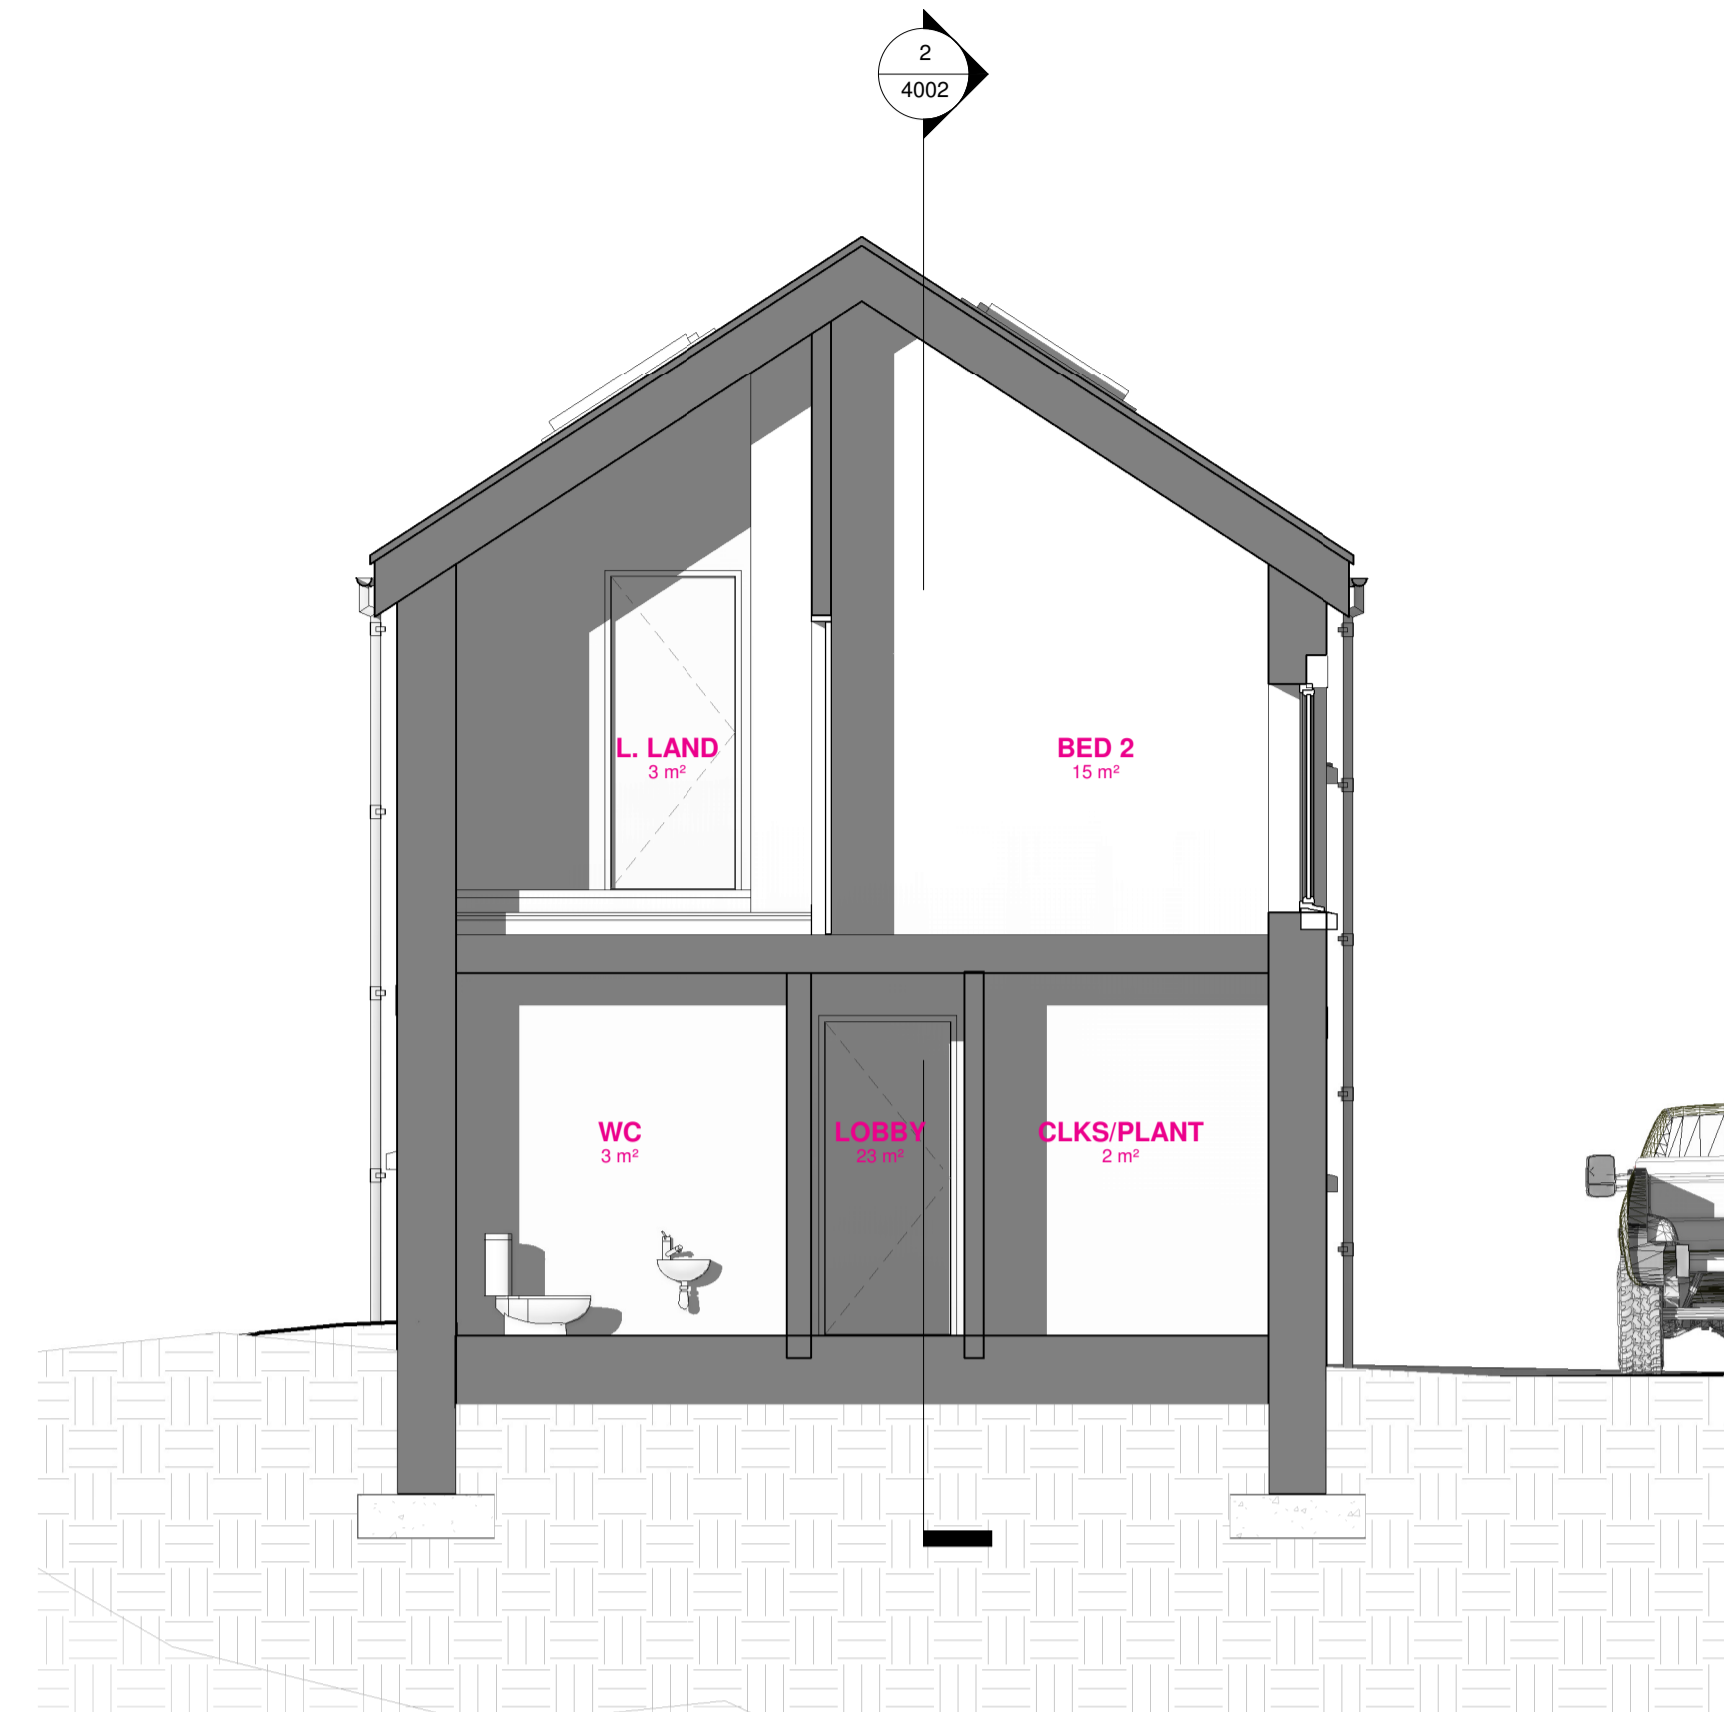

Proposed Section CC
1 : 50



Proposed Section BB
1 : 50

A	CLIENT COMMENT (PROPOSED)	13.10.21	LRC
---	---------------------------	----------	-----

REV	DESCRIPTION	DATE	DRAWN
-----	-------------	------	-------

REVISIONS



GORDON COURT EAST,
MILLFIELDS, PLYMOUTH
PL1 3JB

studio@ercle.co.uk
01752 223686

CLIENT : DM Jones & Partners

PROJECT : B1 Elms Farm, East
Hewish, W-S-M

DRAWING : Proposed Section AA, BB & CC

SCALE : 1 : 50 @ A1 DRAWN : LRC

NUMBER : 2021-04 -ED-B1-XX-DR-A-PL- 4002A

