
 INDICATIVE DRAINAGE RUN, PACKAGE TREATMENT PLANT (PTP) TO SOAK AWAY.  
 PUBLIC RIGHT OF WAY DASHED



UNIT 12 CREYKES COURT      studio@erclc.co.uk  
 MILLFIELDS, PLYMOUTH      01752 223686  
 PL1 3JB


CLIENT : DM Jones & Partners

PROJECT : Elms Farm, East Hewish, W-S-M

DRAWING : Block Plan

SCALE : 1:500 @ A3      DRAWN : LRC

NUMBER : 2021-04-ED-B0-XX-XX-DR-A-1002

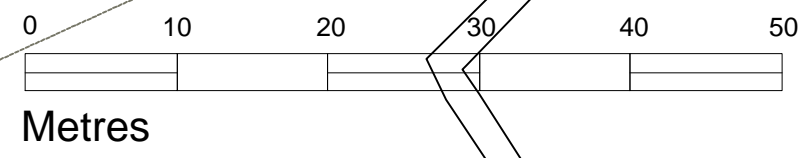

5.3m