


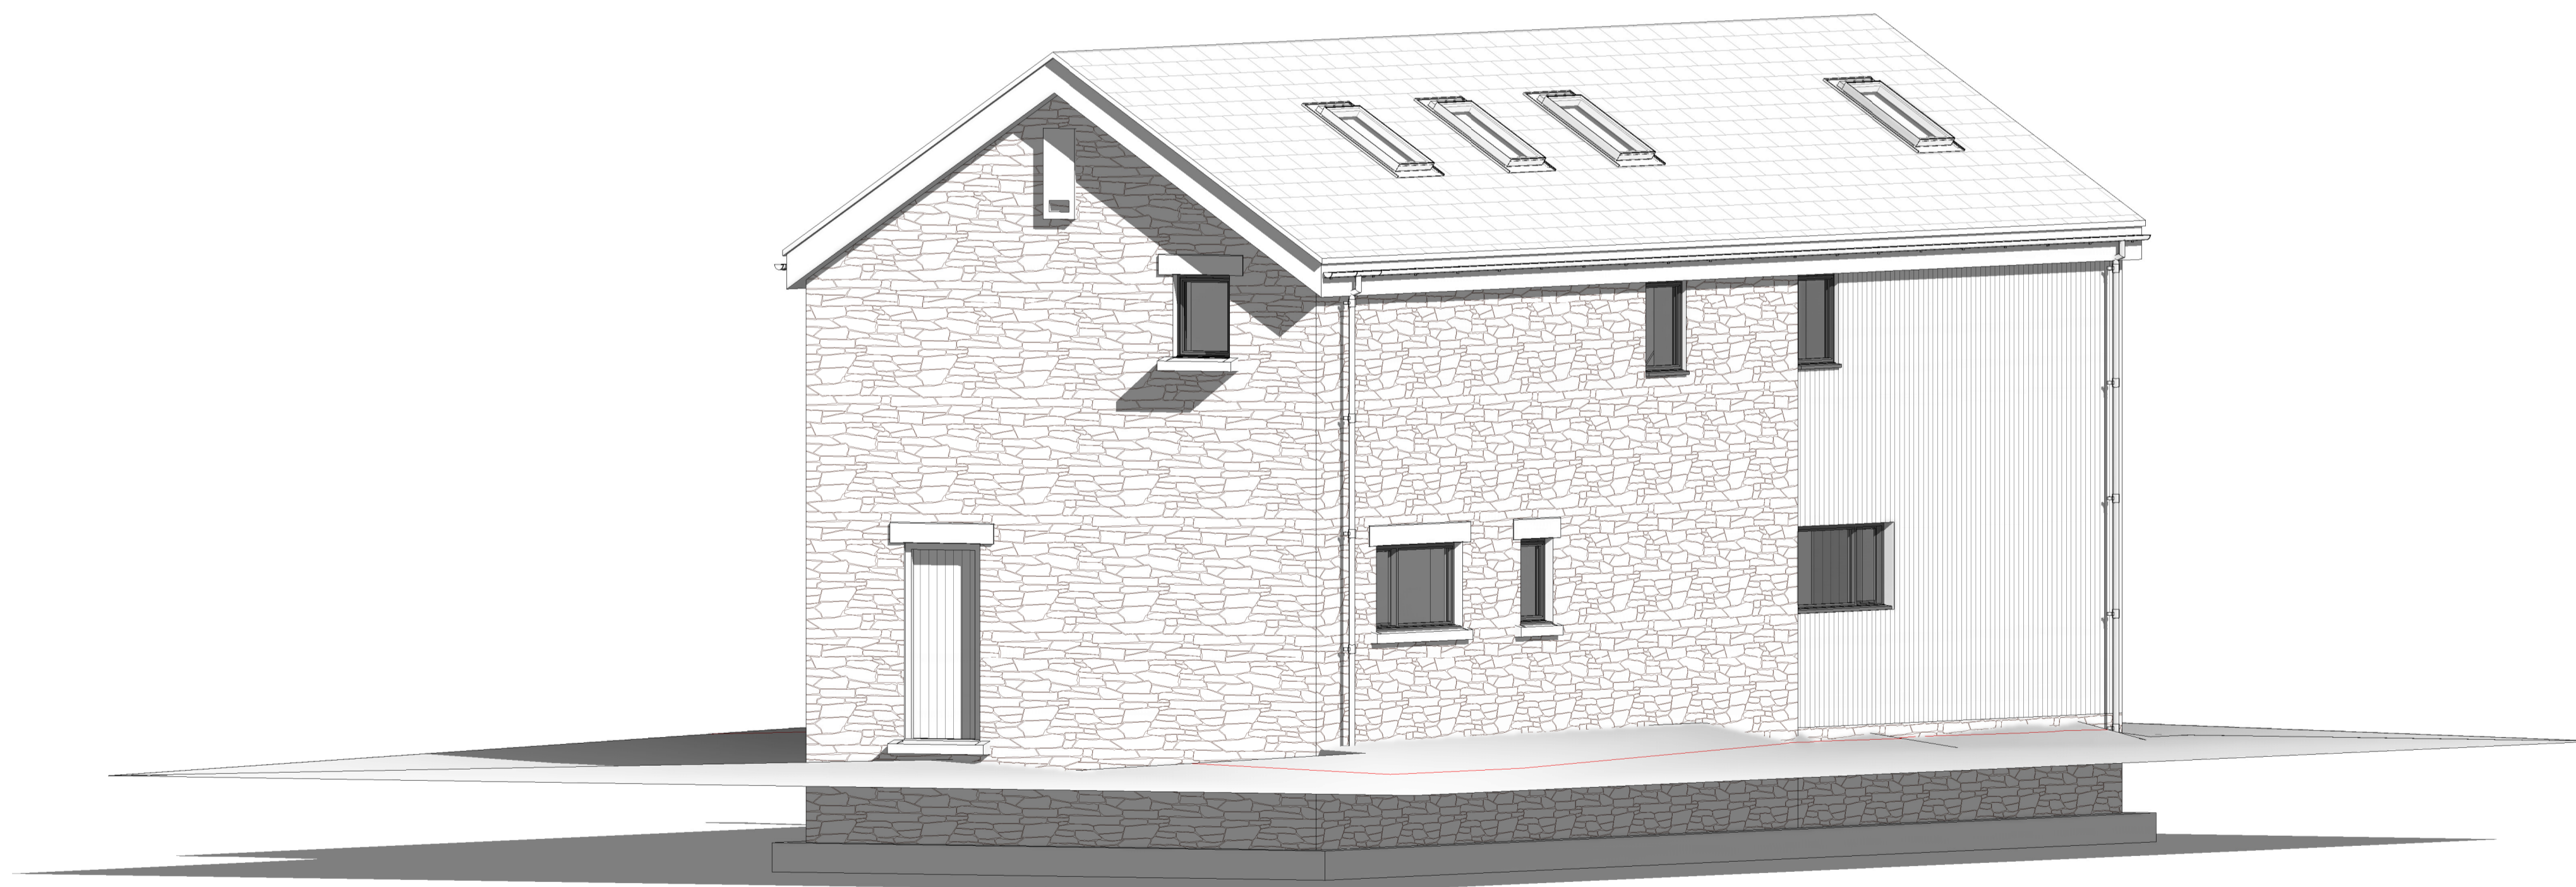

3D VIEW 01 1.NTS



3D VIEW 02 1.NTS

|   |                           |          |     |
|---|---------------------------|----------|-----|
| A | CLIENT COMMENT (PROPOSED) | 13.10.21 | LRC |
|---|---------------------------|----------|-----|

| REV | DESCRIPTION | DATE | DRAWN |
|-----|-------------|------|-------|
|-----|-------------|------|-------|

**REVISIONS**



GORDON COURT EAST,  
MILLFIELDS, PLYMOUTH  
PL1 3JB

studio@ercle.co.uk  
01752 223686

CLIENT : DM Jones & Partners

PROJECT : B1 Elms Farm, East  
Hewish, W-S-M

DRAWING : Proposed 3D Views

SCALE : @ A1 DRAWN : LRC

NUMBER : 2021-04 -ED-B1-XX-DR-A-PL- 5001A