




**Existing East Facing Elevation**  
1 : 50

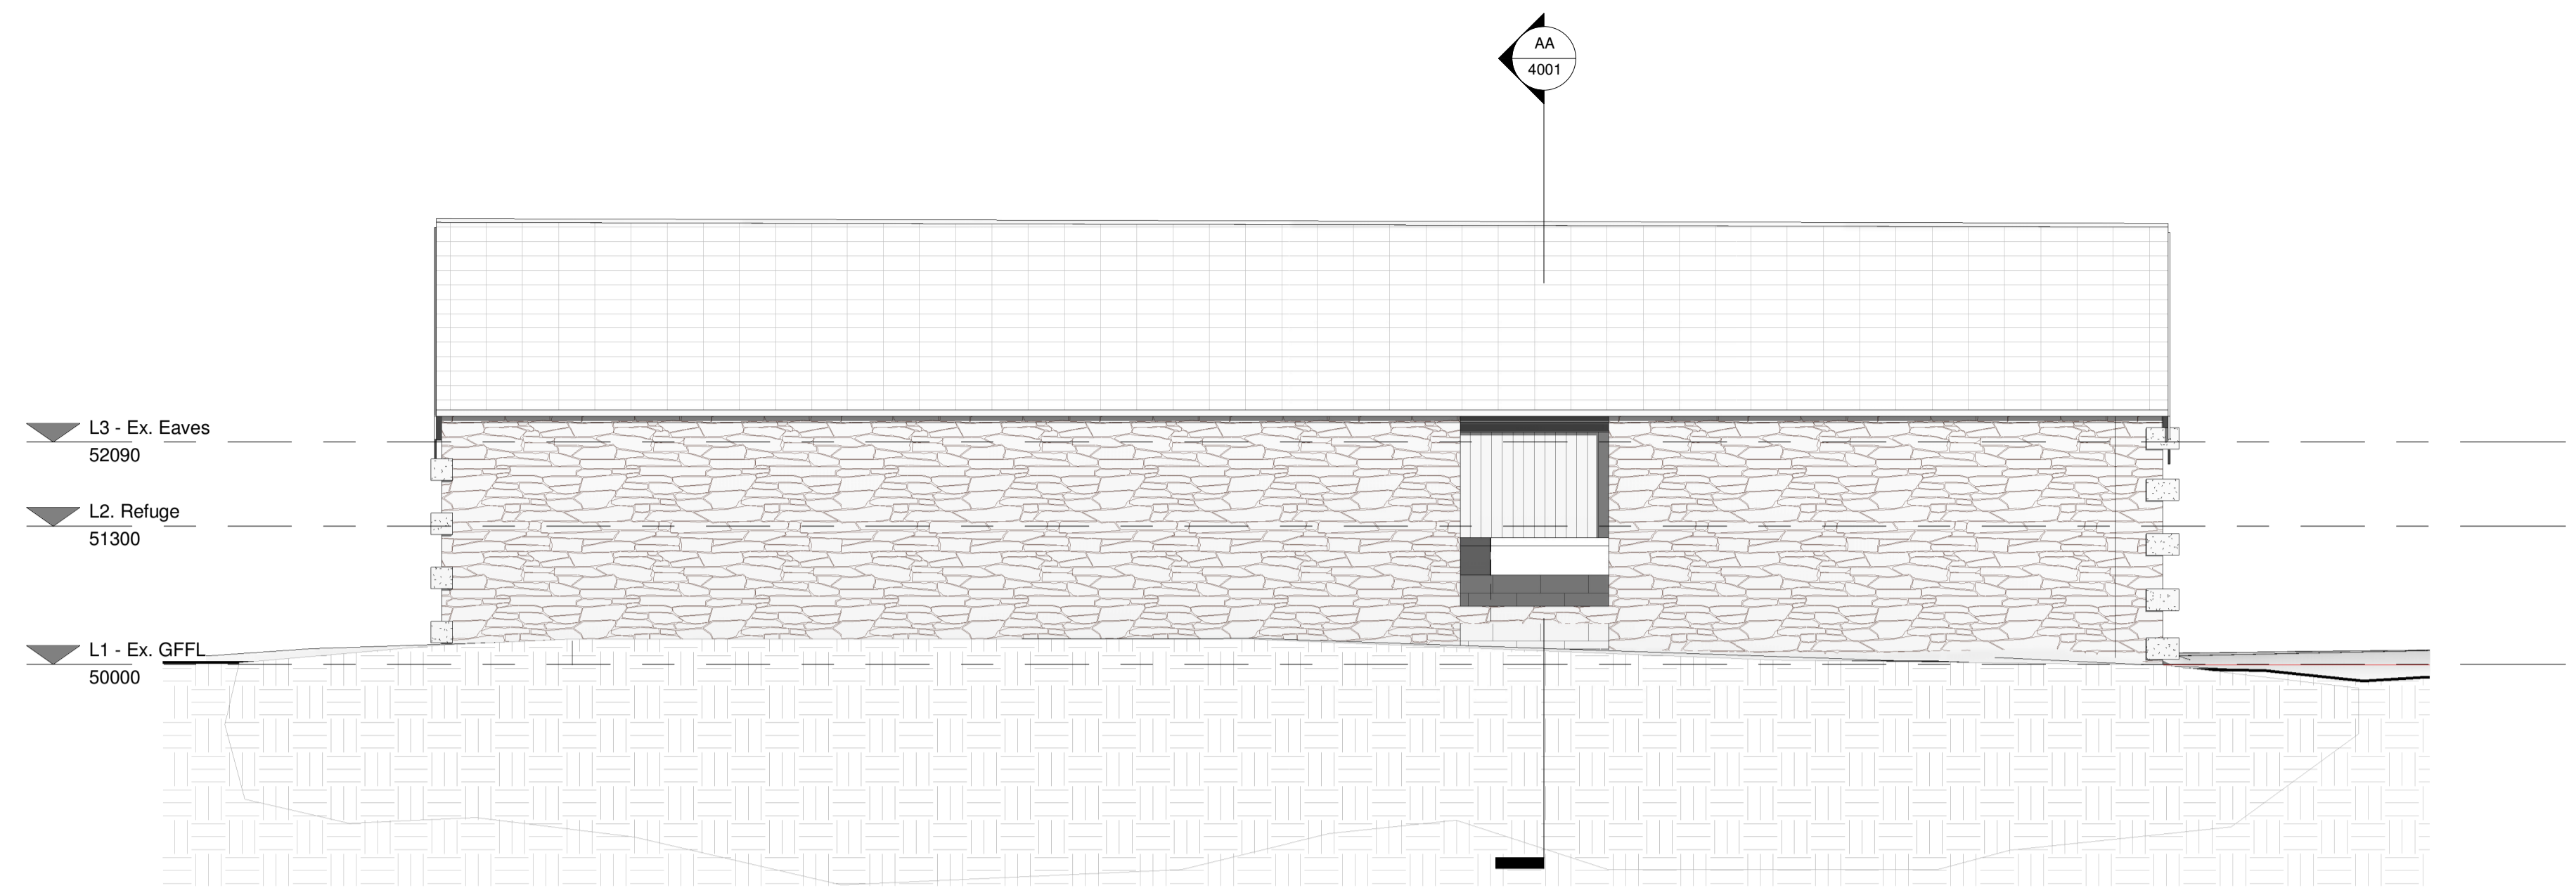

**NOTE. GATE OMITTED**  
**Existing North Facing Elevation**  
1 : 50

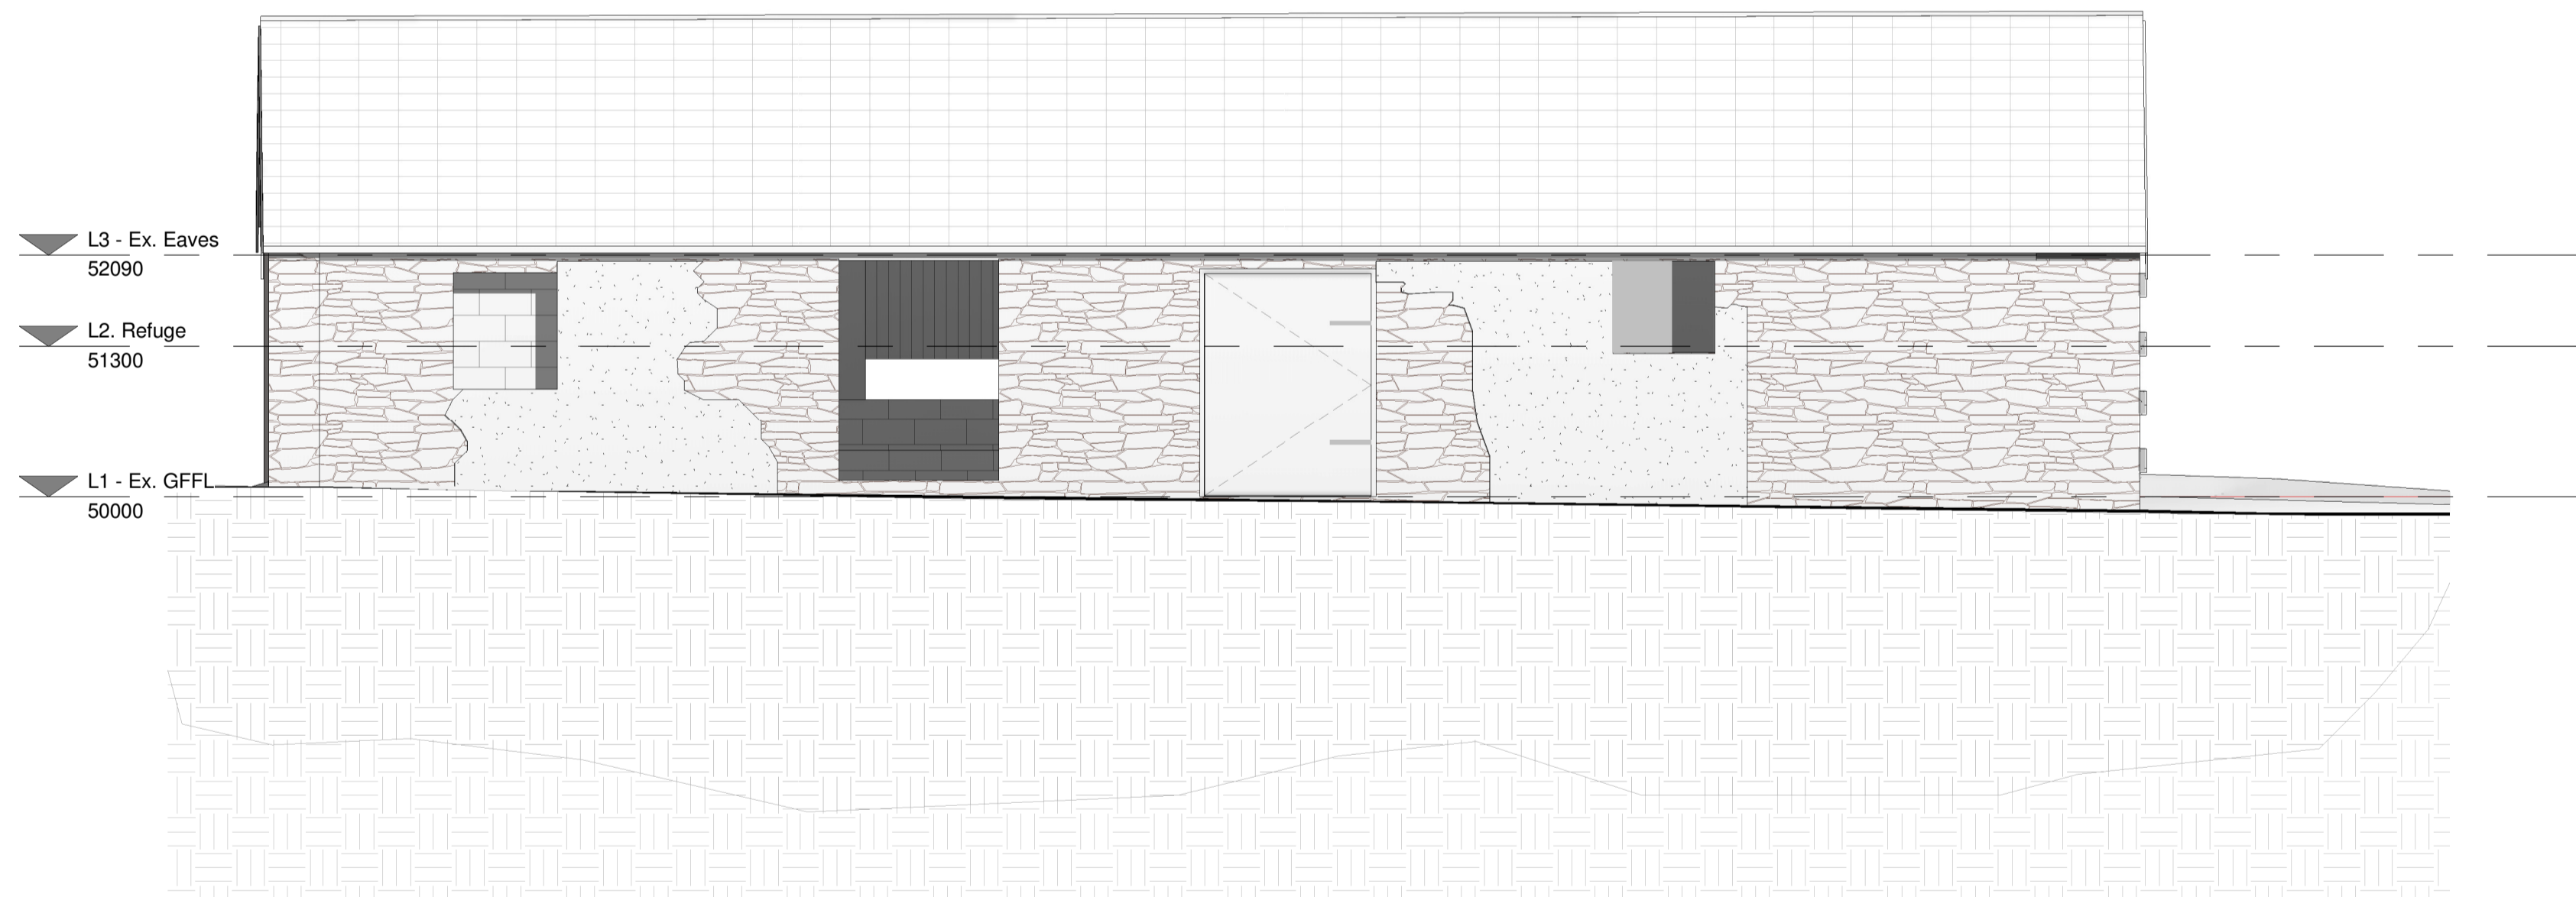

**Existing South Facing Elevation**  
1 : 50

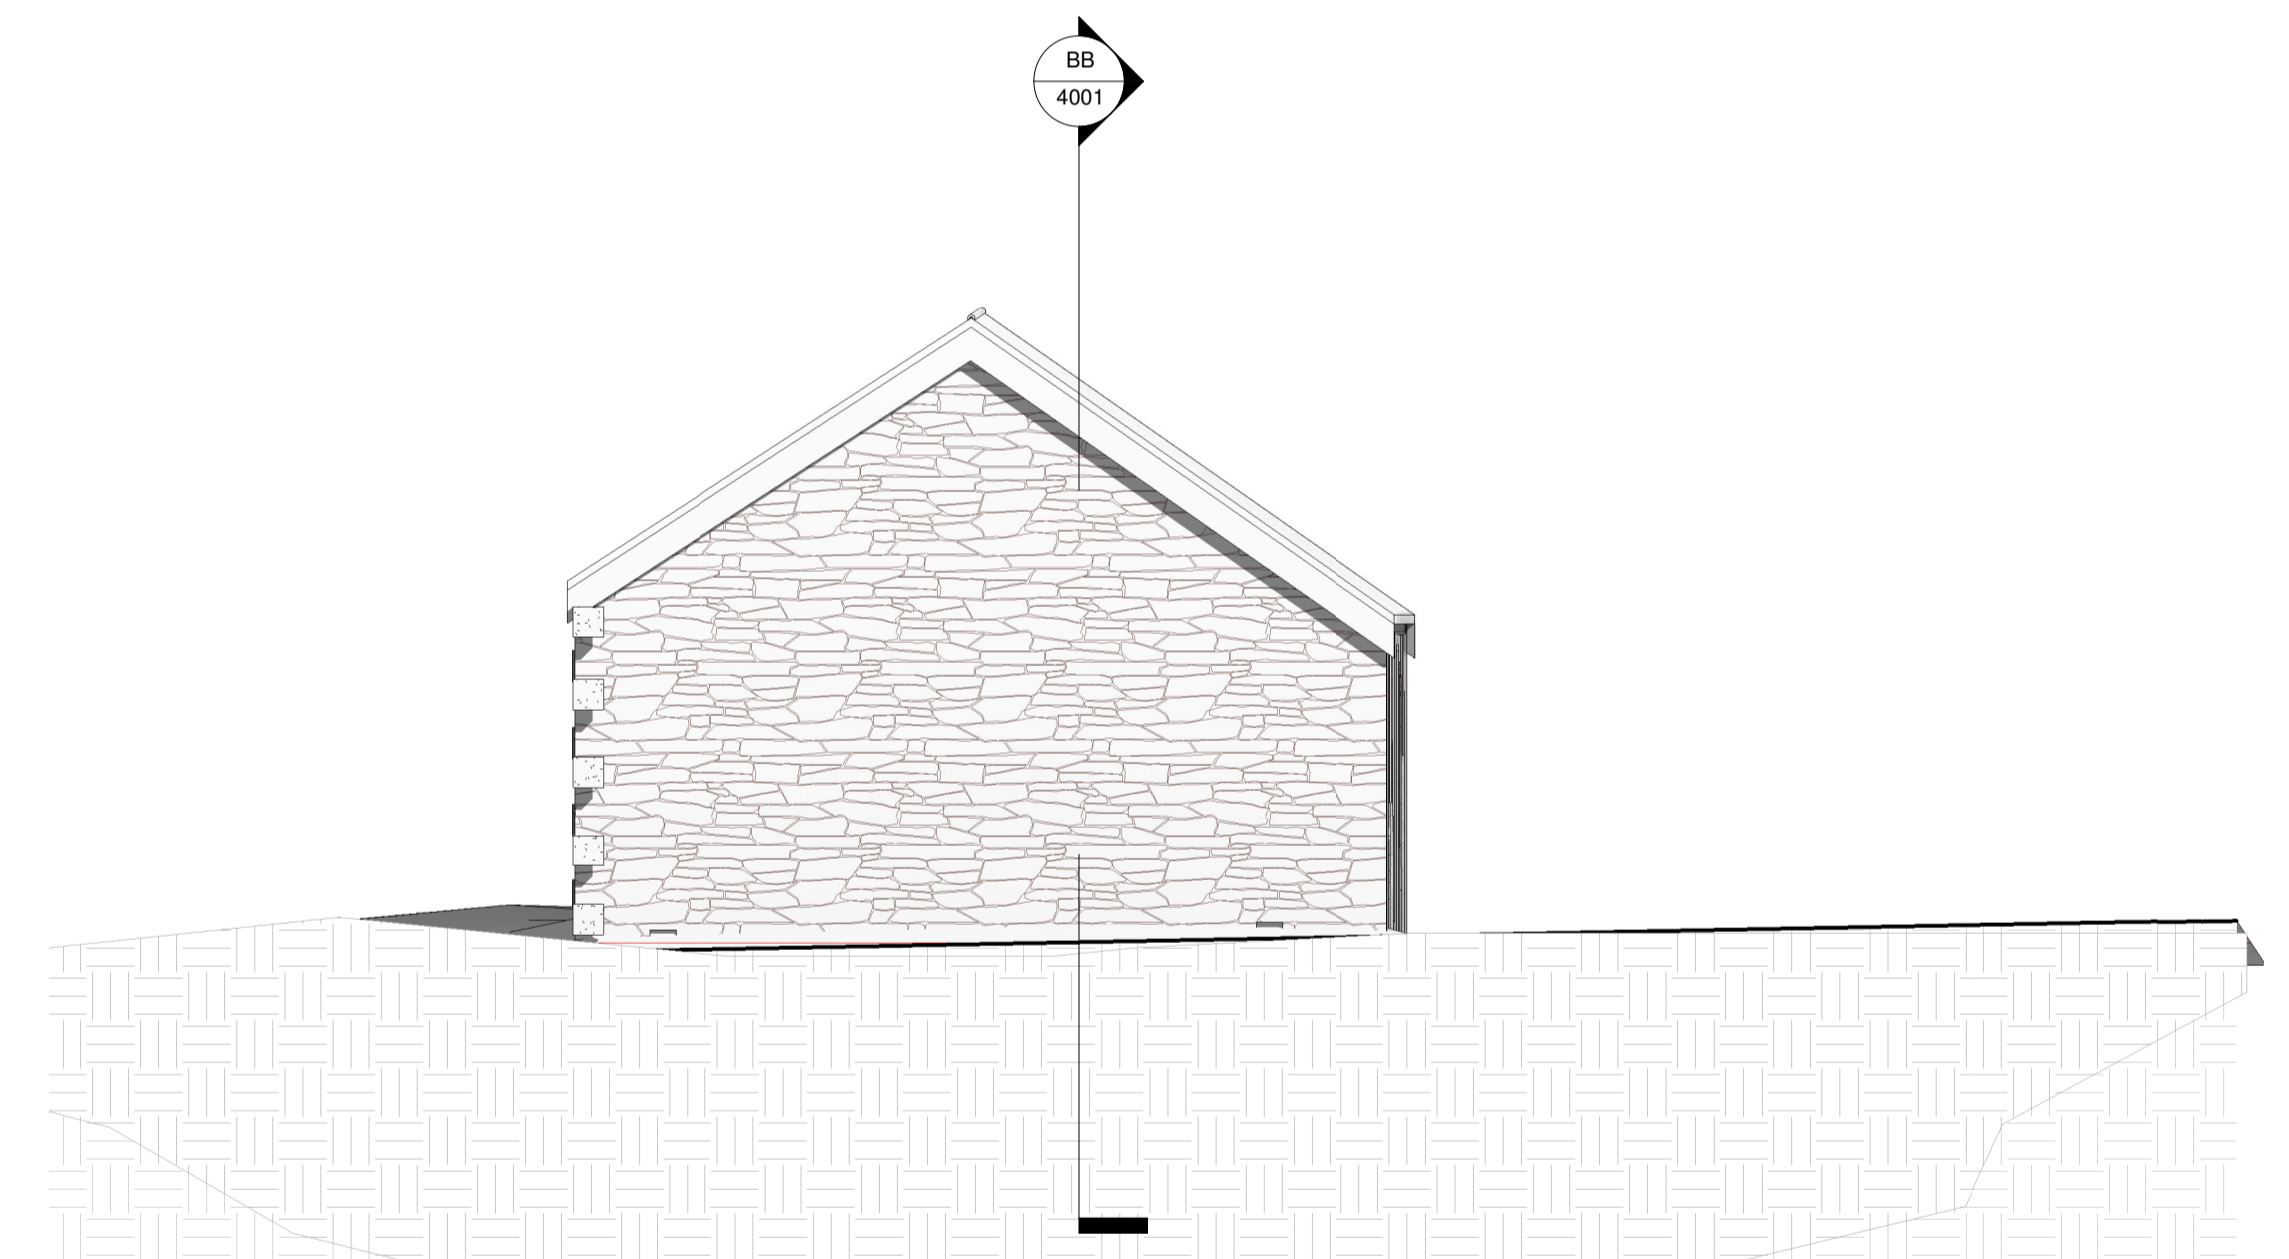

**NOTE. GATE OMITTED**  
**Existing West Facing Elevation**  
1 : 50

REV	DESCRIPTION	DATE	DRAWN
-----	-------------	------	-------

**REVISIONS**



GORDON COURT EAST,  
MILLFIELDS, PLYMOUTH  
PL1 3JB

studio@erclc.co.uk  
01752 223686

CLIENT : DM Jones & Partners

PROJECT : B1 - Elms Farm, East  
Hewish, W-S-M

DRAWING : Existing Elevations

SCALE : 1 : 50 @ A1 DRAWN : LRC

NUMBER : 2021-04 -ED-B1-XX-DR-A-PL- 3000

EXISTING MATERIALS  
FACING STONEMWORK TO EXISTING WALL CONSTRUCTION  
ROOFING TILE TO EXISTING ROOF CONSTRUCTION

