
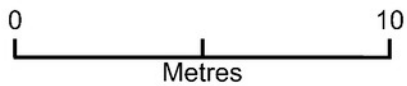


4 broad road

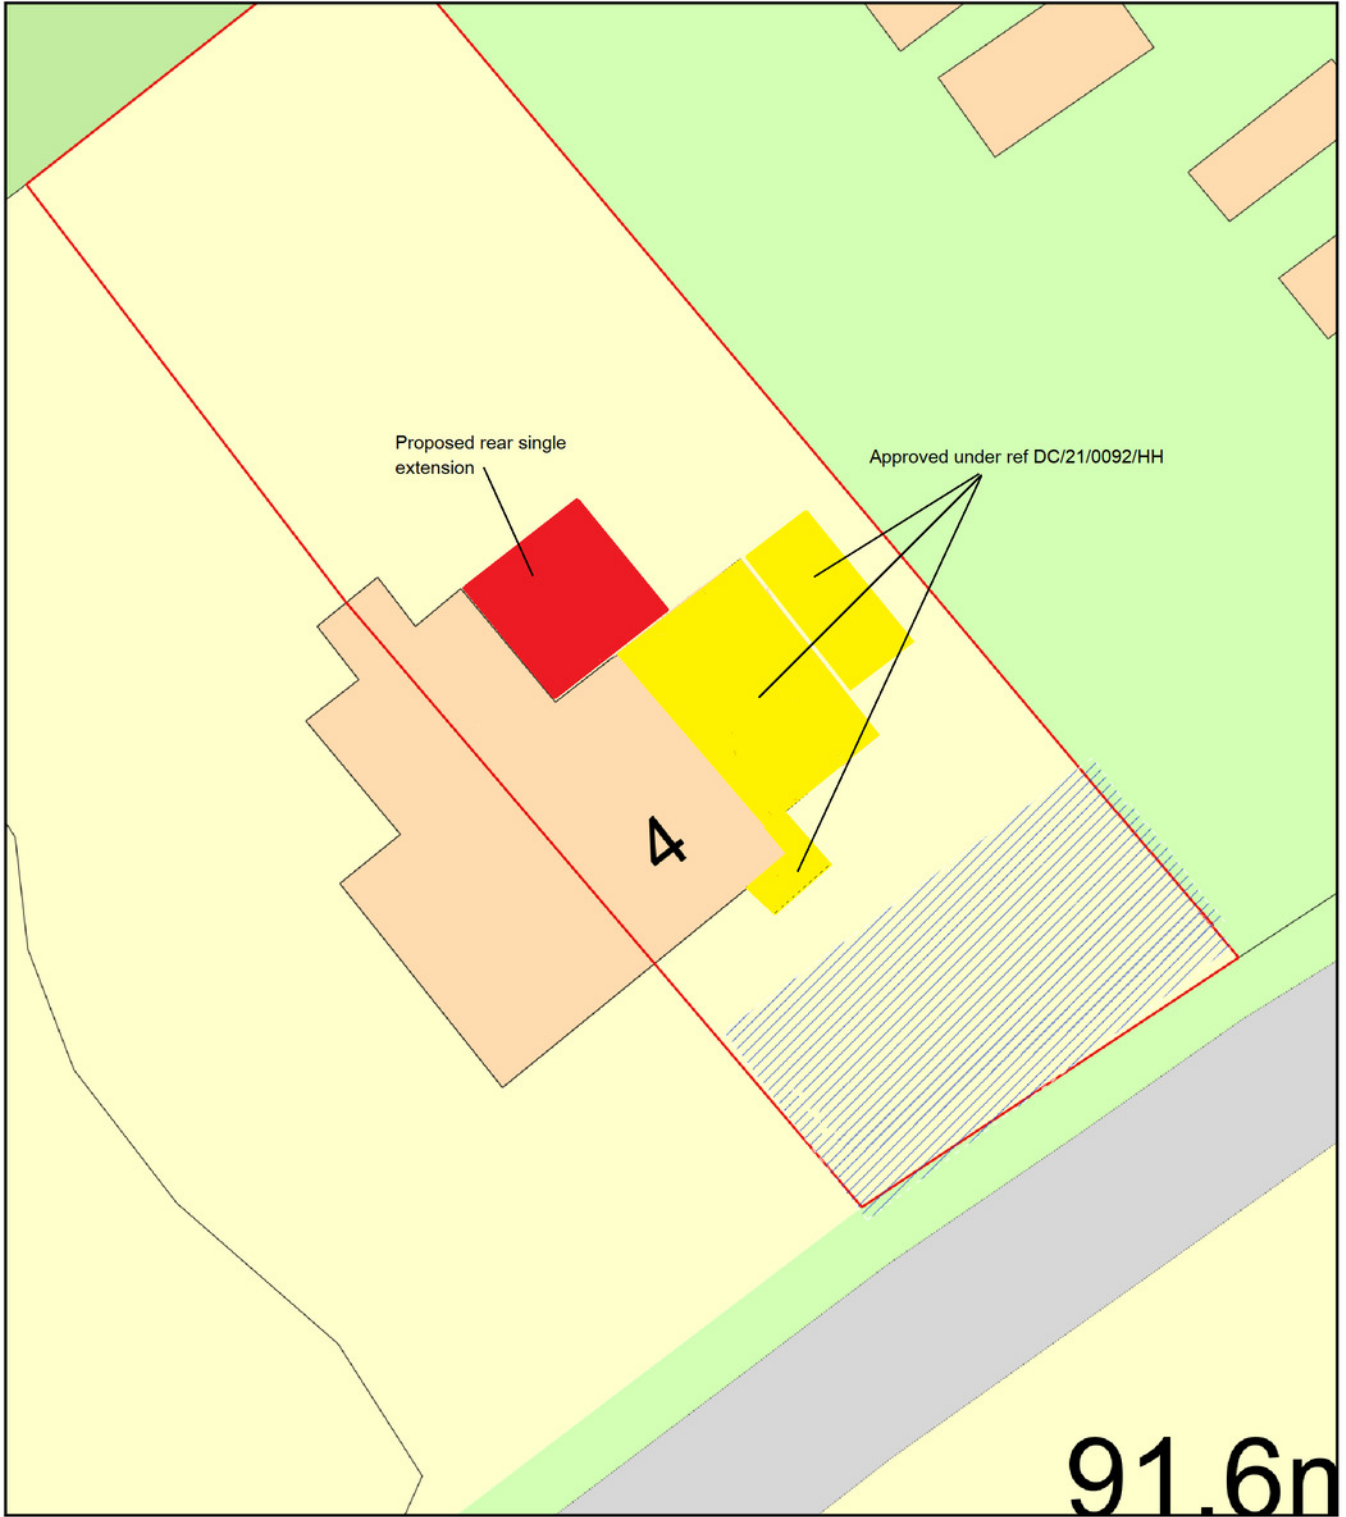

Plan Produced for: Kate Missen  
Date Produced: 27 Jan 2021  
Plan Reference Number: TQRQM21027194459347  
Scale: 1:200 @ A4