
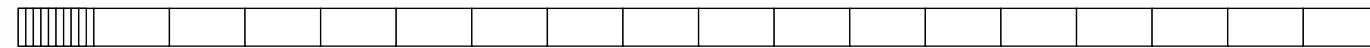
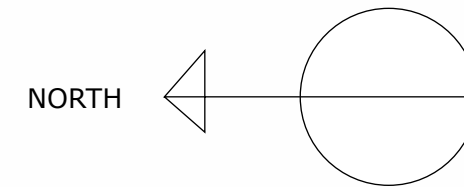


CASTLE ST. SNOOKER CLUB - PROPOSED ROOF TERRACE - AERIAL VIEW

A3 1:100

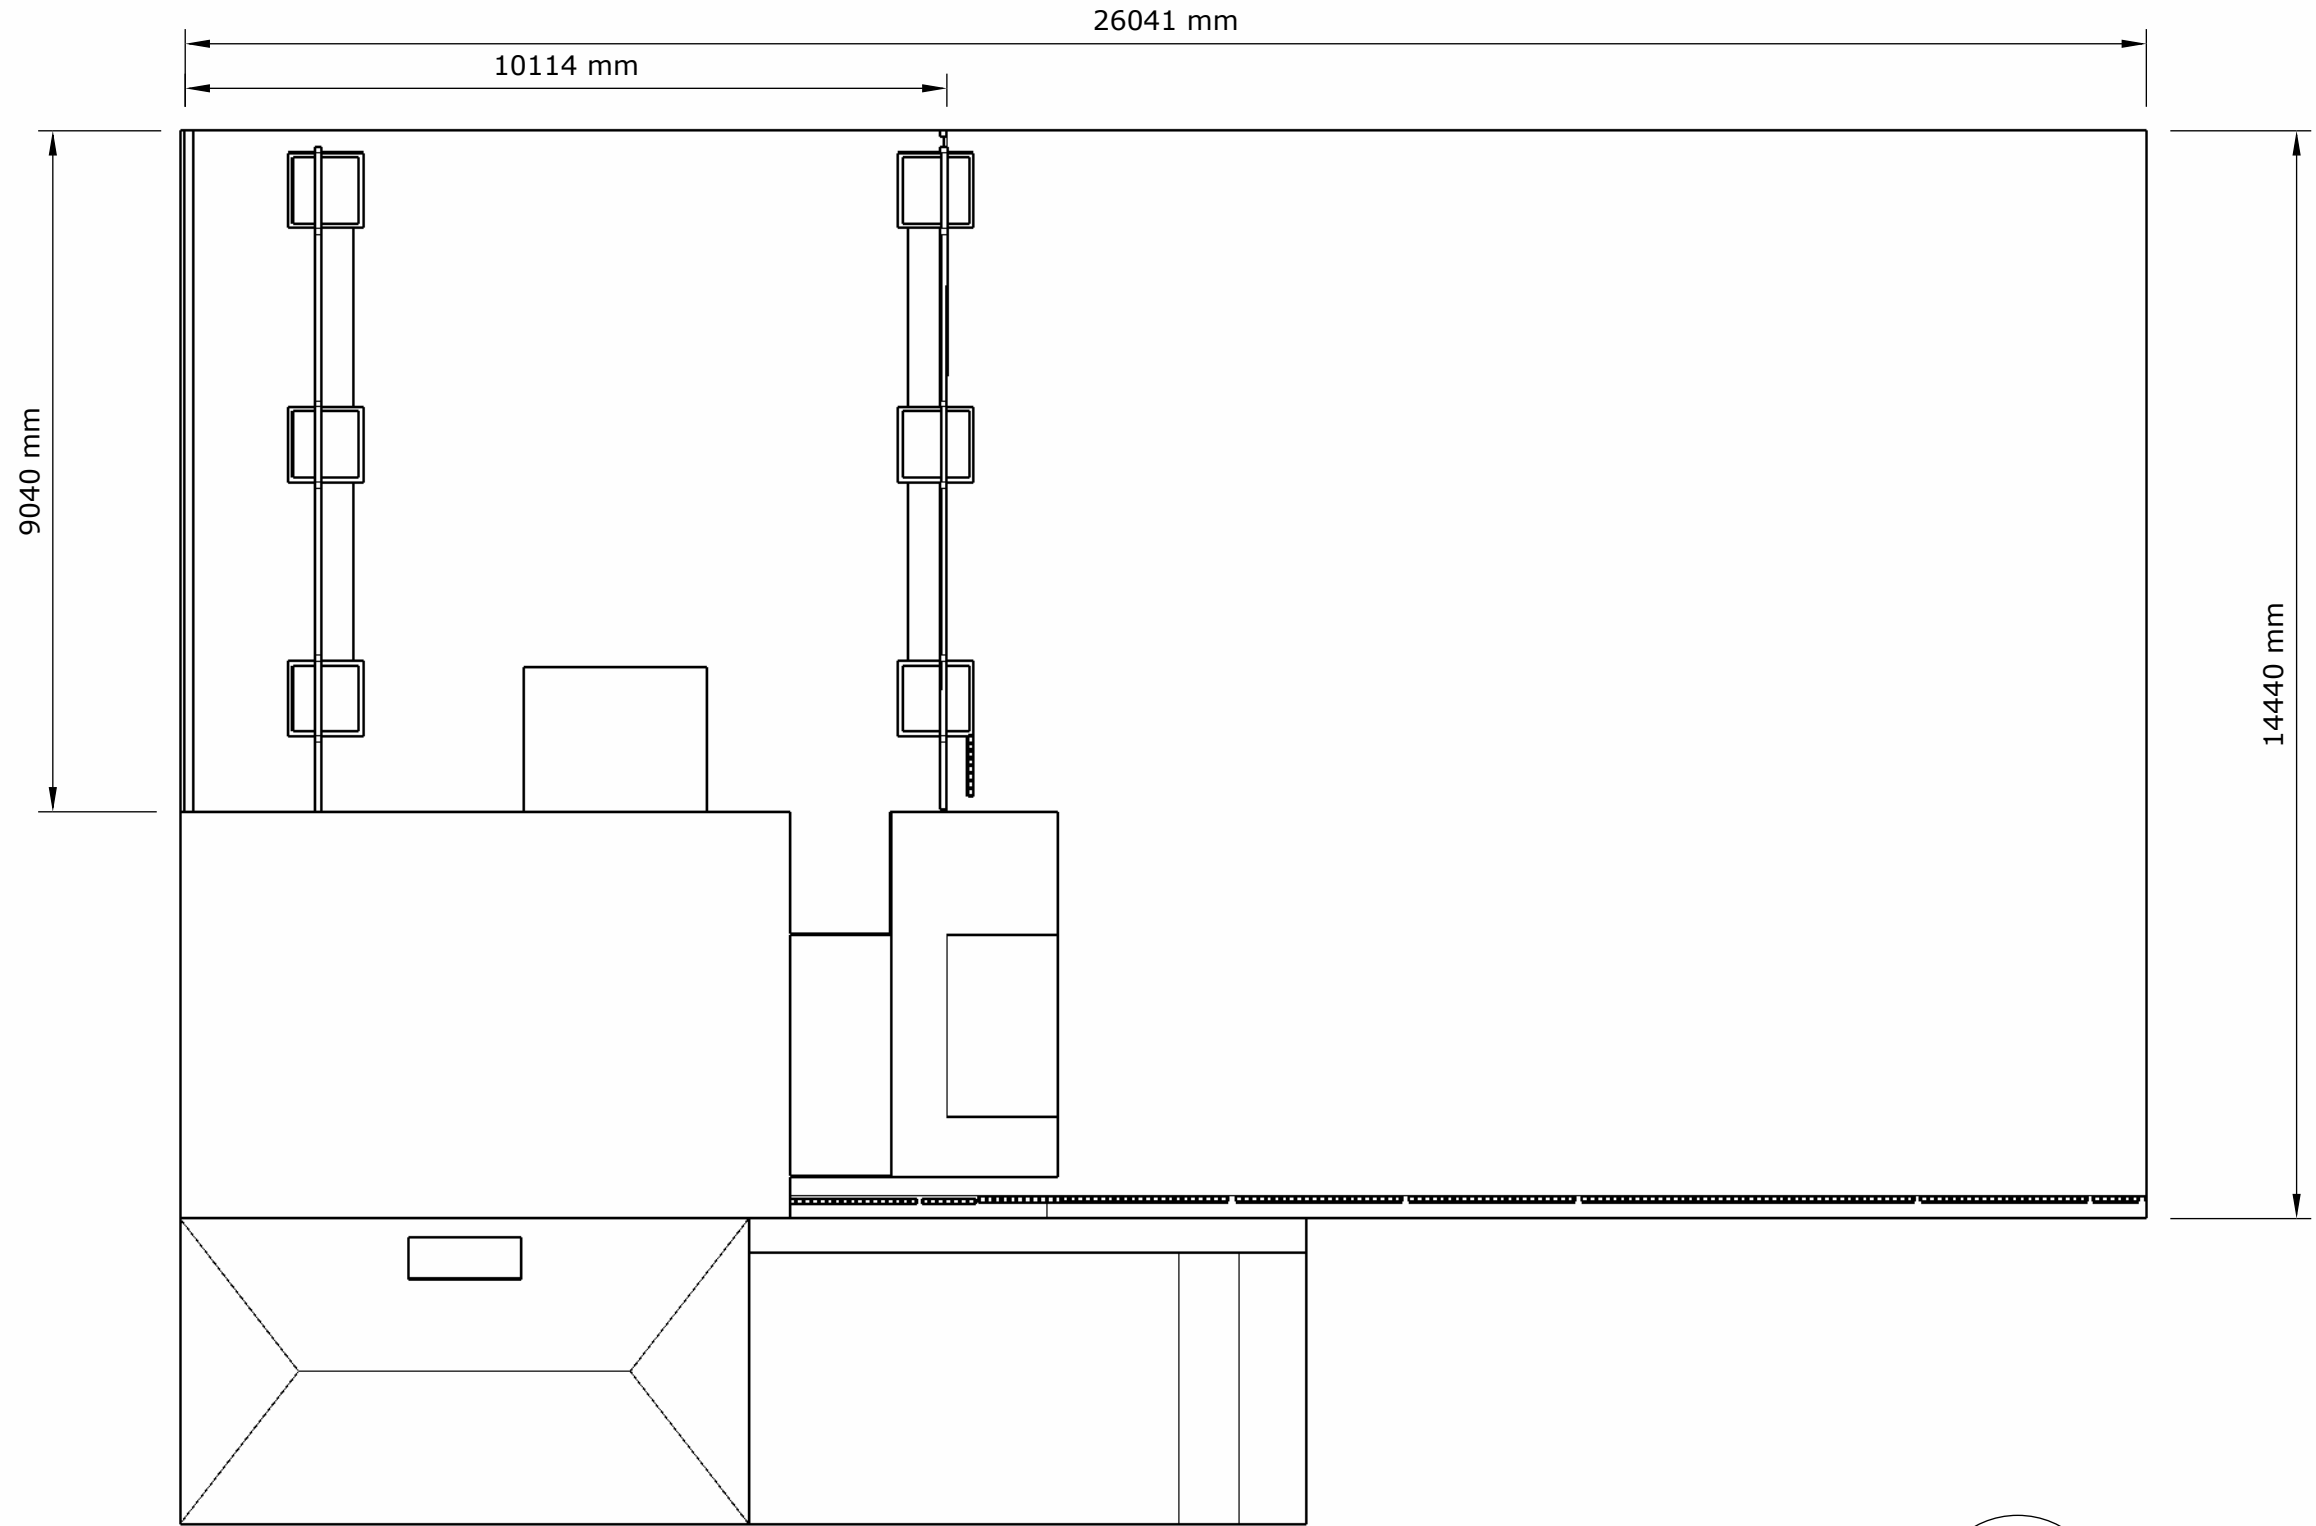

SCALE: 1:100