
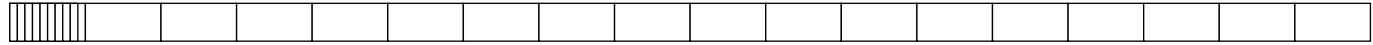
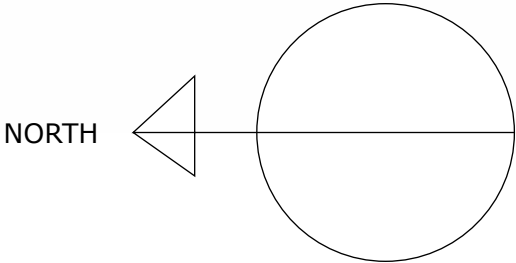


CASTLE ST SNOOKER CLUB - EXISTING AERIAL PLAN

A3 1:100

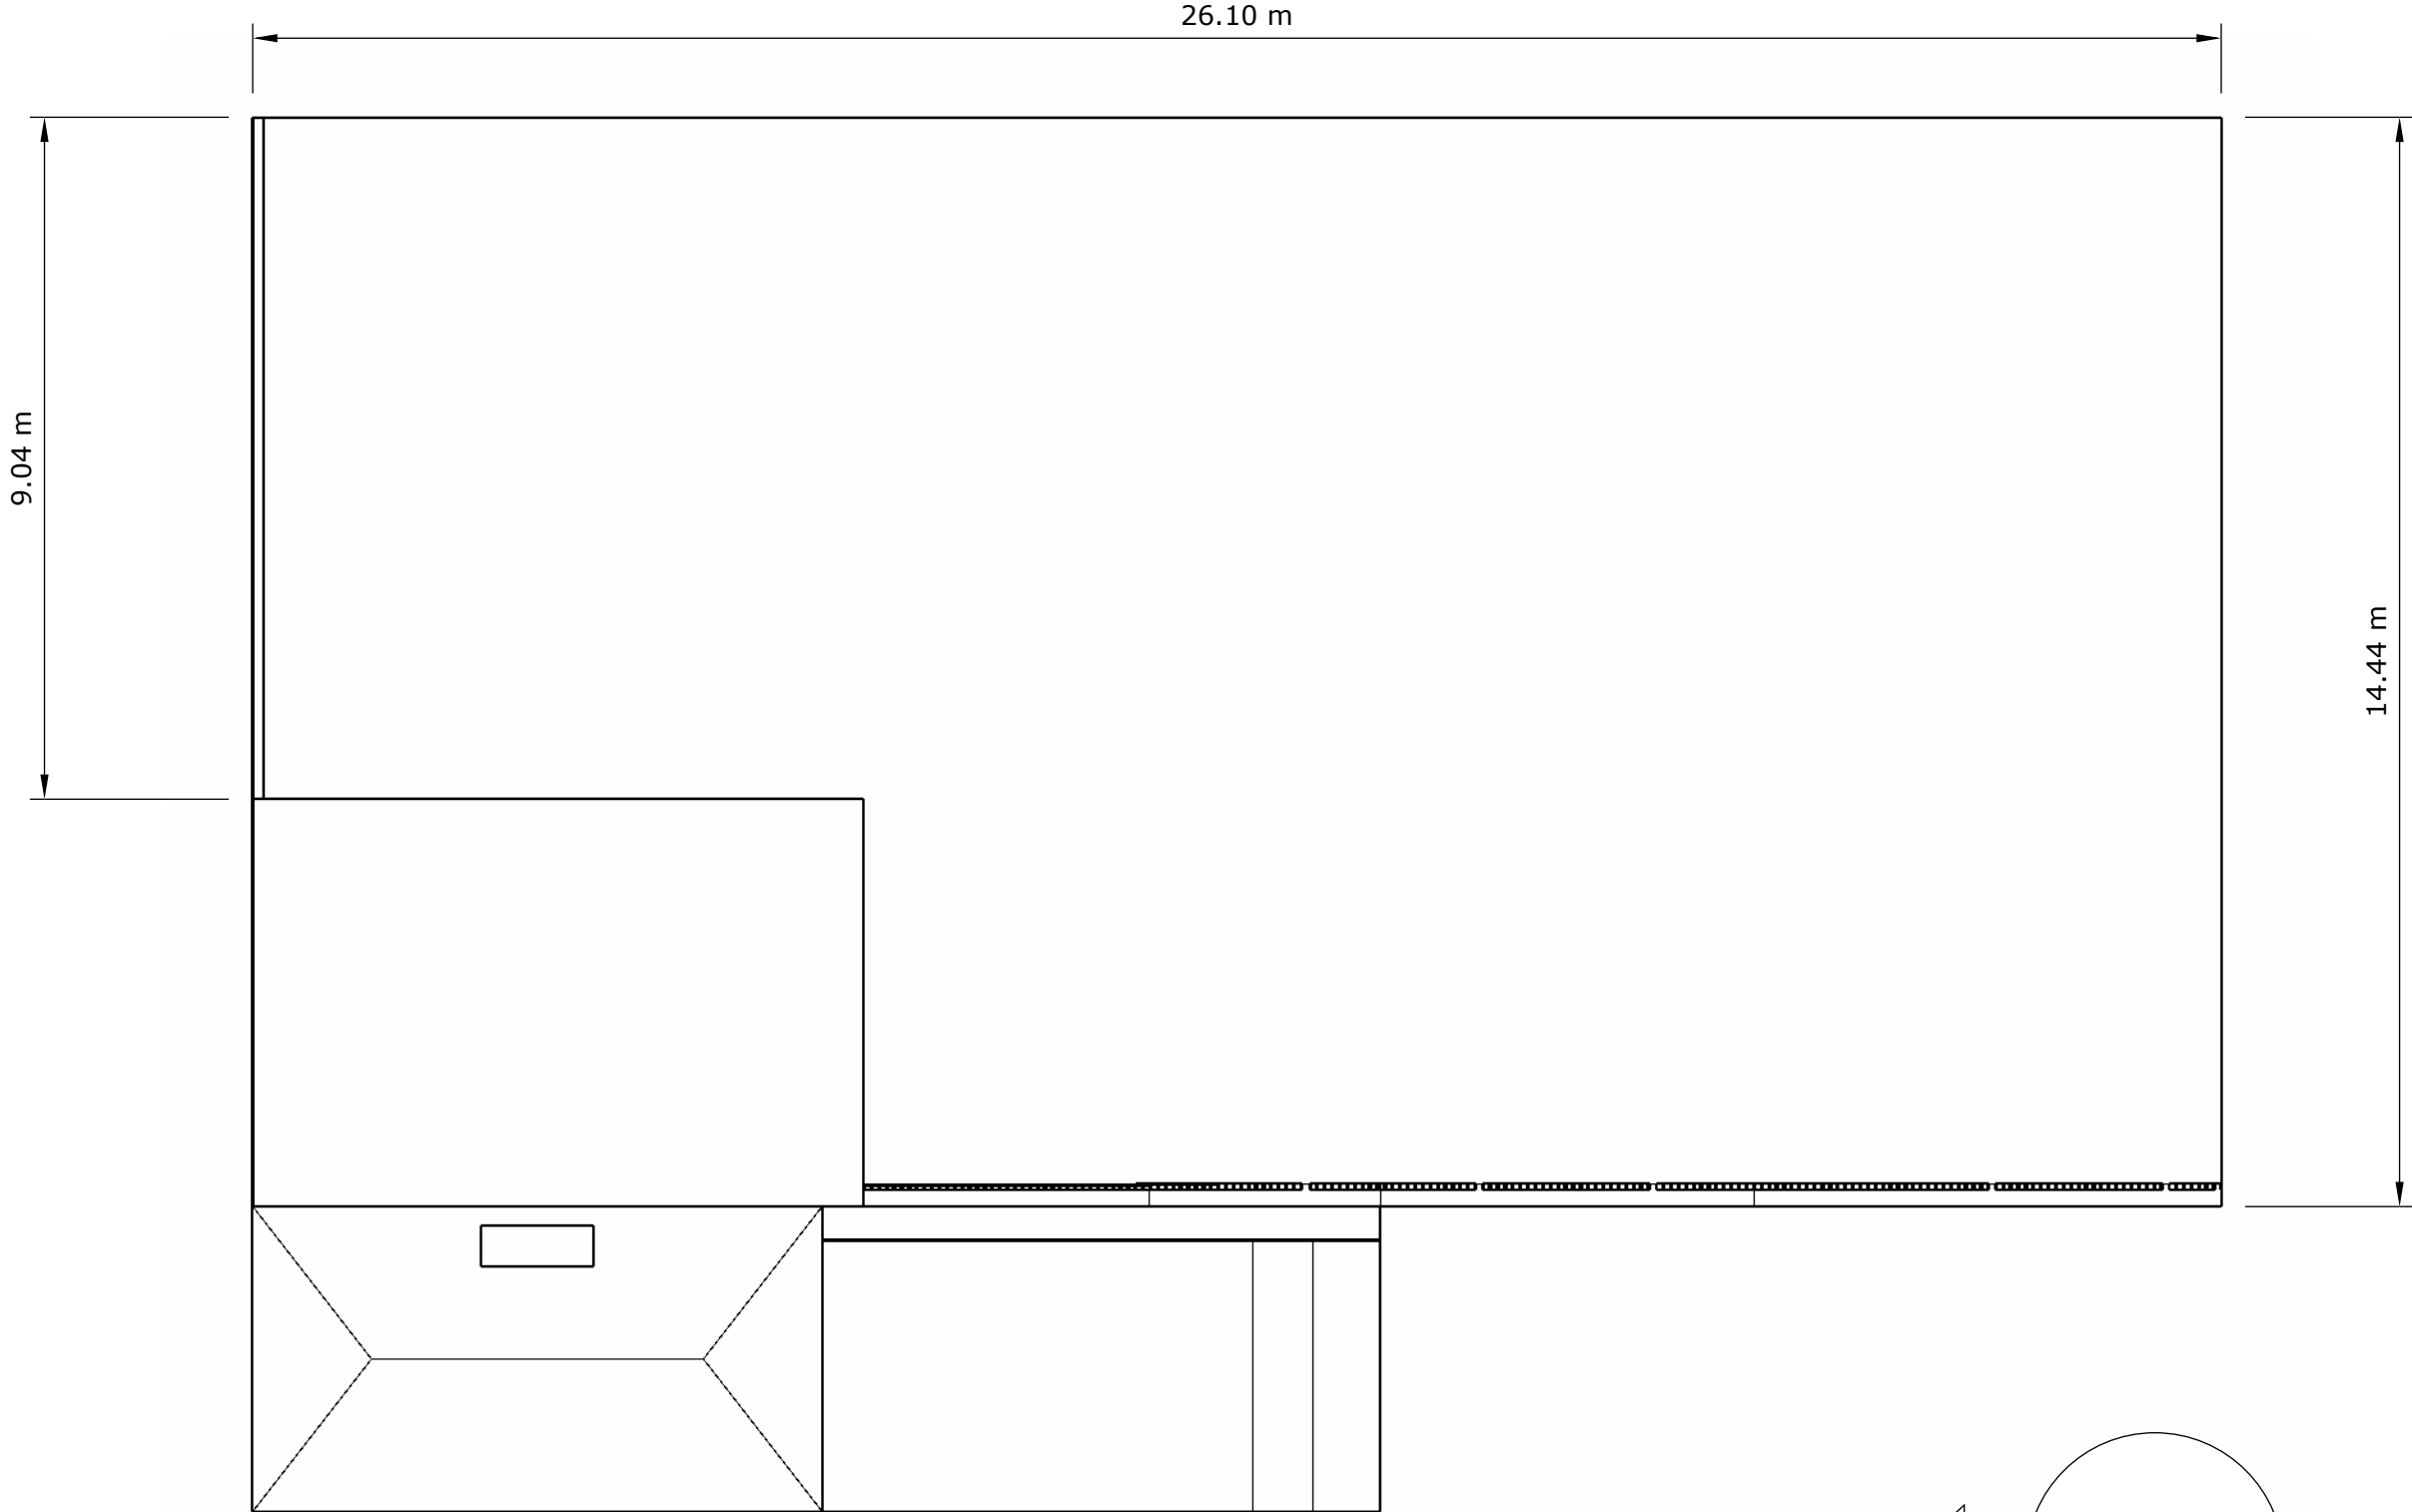

SCALE: 1:100