


**SECTION A-A**

1:50 at A1  
1:100 at A3

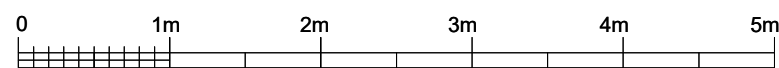

CLIENT MR DAVID ELLIS

JOB TITLE NO 87  
SUTTON FIELD, WHITEHILL,  
BORDON, HAMPSHIRE, GU35 9BS

DRAWING PURPOSE:  
PROPOSED DRAWINGS

DRAWING TITLE  
SECTION A-A



SCALE: 1:50 AT A3	DRAWN: DG	DATE: 2021-06-26	REVISION <b>0</b>
PROJ NO: GD21-009	DWG NO: P_005		