


SECTION A-A

1:50 at A1
1:100 at A3

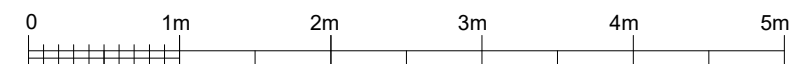

CLIENT
MR DAVID ELLIS

JOB TITLE
NO 87
SUTTON FIELD, WHITEHILL,
BORDON, HAMPSHIRE, GU35 9BS

DRAWING PURPOSE:
EXISTING DRAWINGS

DRAWING TITLE
SECTION A-A

GRADDEN
DESIGN STUDIO LTD
Email: graddendesign@gmail.com
Tel: 079 4955 4930

SCALE: 1:50 AT A3	DRAWN: DG	DATE: 2021-06-26	REVISION
----------------------	--------------	---------------------	----------

PROJ NO: GD21-009	DWG NO: EX_005	0
----------------------	-------------------	----------