



ORDNANCE SURVEY MAP
LICENSE NUMBER: 100053143




SITE AREA: 282 m²

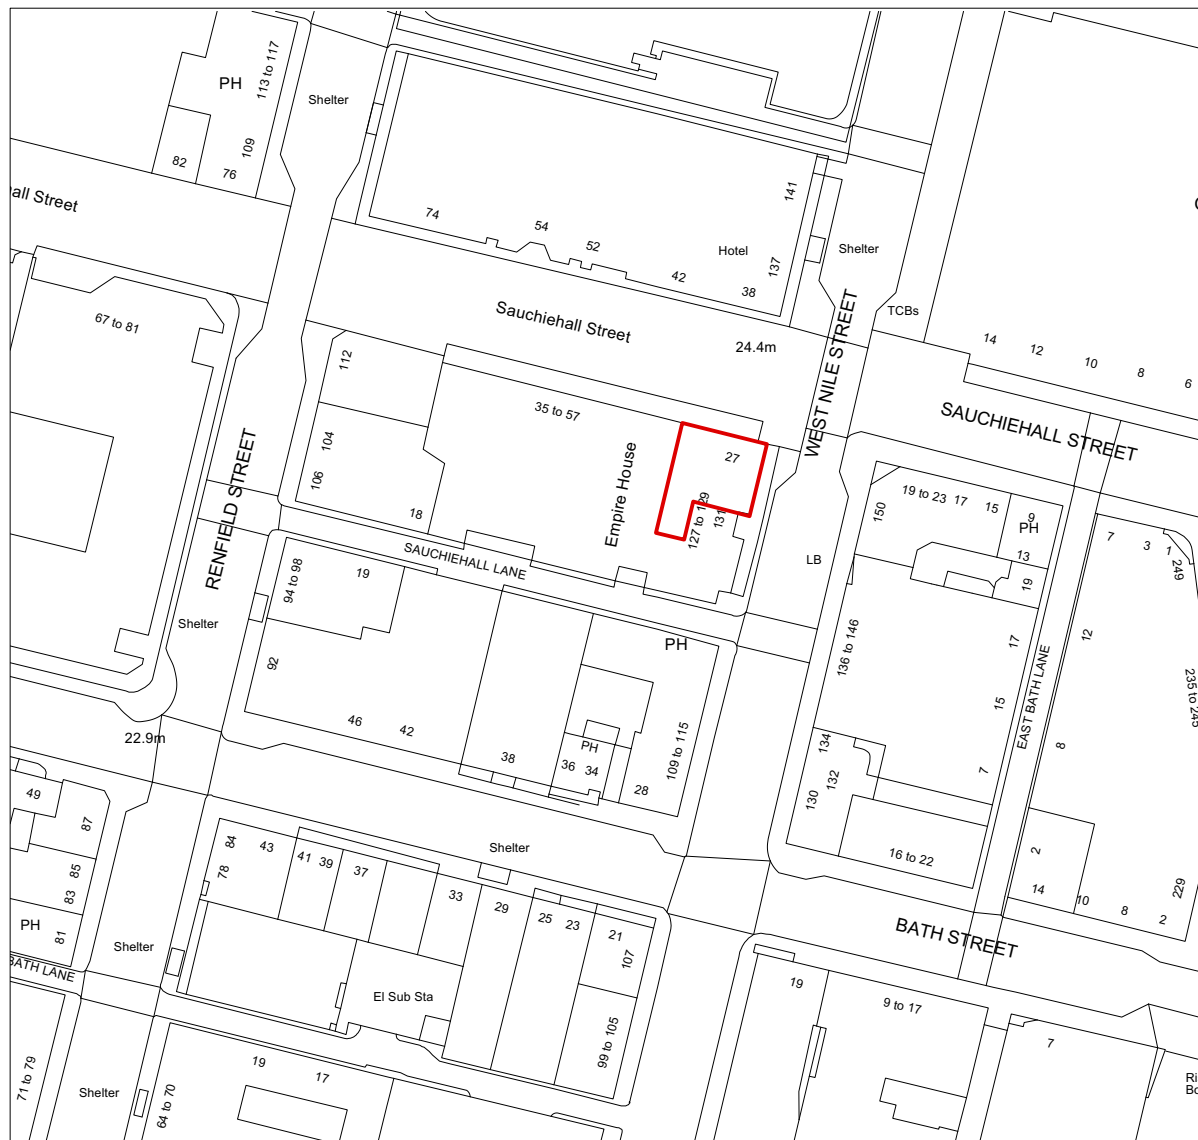

SITE LOCATION PLAN - SCALE: 1:1250 @ A3
SITE AS OUTLINED IN RED
27 Sauchiehall Street
Glasgow G2 3AT

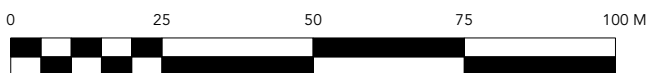

1:1250

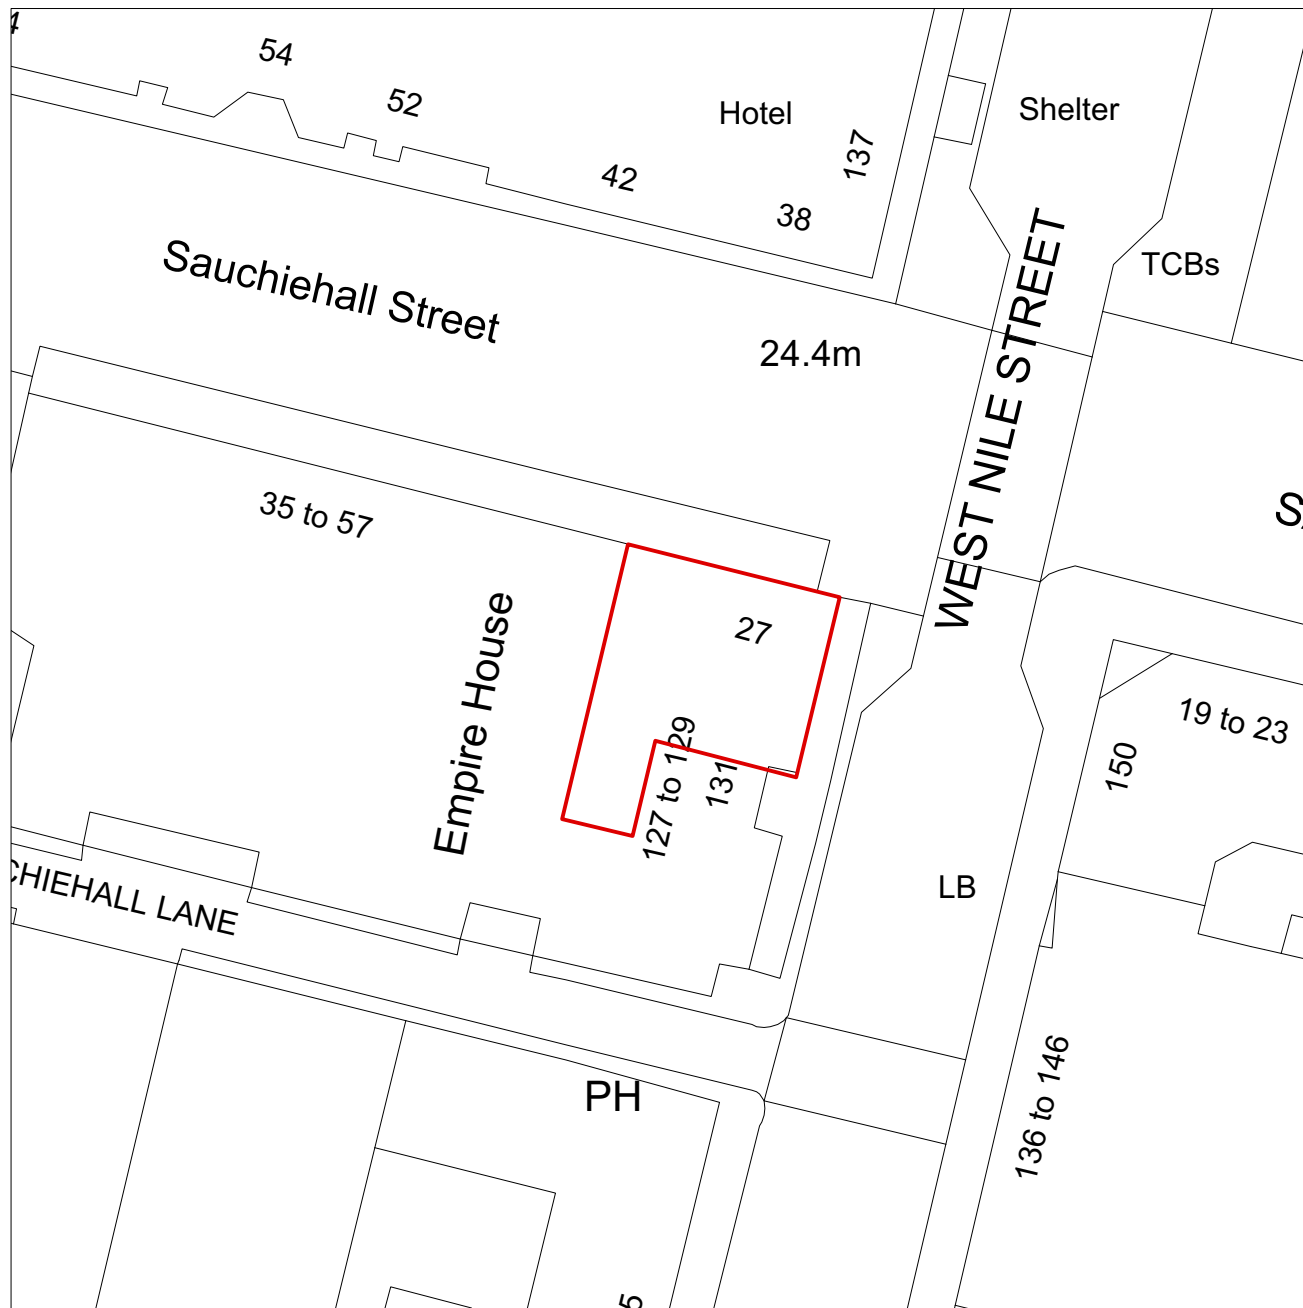

BLOCK PLAN - SCALE: 1:500 @ A3
SITE AS OUTLINED IN RED
27 Sauchiehall Street
Glasgow G2 3AT



1:500

DRAWING NOTES

- Do Not Scale from this drawing.
- The contractor must verify all dimensions on site before any works are undertaken, discrepancies are to be reported to the project architect/designer for clarification. Any discrepancies not brought to our immediate attention shall be deemed to be the responsibility of the contractor.
- All works will be carried out in accordance with **THE CLIENTS STANDARD SPECIFICATION** documents and are to comply with the tenets of all applicable following landlords approval.
- **GV46**, M&E layouts are indicative & must be verified with the relevant contractor before commencement of work.
- All works to be carried out in accordance with the fire strategy and fire exit certification schedule produced by the landlord team issued at tender.
- The existing/proposed sprinkler system is to be assessed by contractor to ensure the system is in compliance with building regs part B
- All works to be strictly in accordance with the CDM Regulations (Health and Safety).

[illegible]

REV	DATE	DESCRIPTION	BY
-----	------	-------------	----

CLIENT:

PROJECT:

STARBUCKS

ADDRESS: 27 SAUCHIEHALL STREET
GLASGOW
G2 3AT

SHEET TITLE

BLOCK & LOCATION PLAN

DRAWN BY: MJ	SCALE: 1:500 1:1250	DRAW DATE: 06.10.2021	REVISION DATE:
CHECKED BY: RM	@A3		

DRG.NO:	05795- 061- A-1000	REV:
---------	--------------------	------



Evolve Architecture
6 Beaufighter Road
Weston-Super-Mare
North Somerset
BS24 8EE
01934 411291
mail@evolve-architecture.com

THIS DRAWING AND ITS DATA IS THE PROPERTY OF EVOLVE ARCHITECTURE & SHALL NOT BE REPRODUCED WITHOUT THE COMPANY'S CONSENT. DO NOT SCALE. WRITTEN DIMENSIONS TAKE PRECEDENCE. ANY DISCREPANCIES SHOULD BE REPORTED TO EVOLVE ARCHITECTURE IMMEDIATELY - IF IN DOUBT ASK.