

1
(20)601

LEVEL 06
FFL +18.525 m




LEVEL 05
FFL +15.525 m


ELEVATION

Brick finish.
(Traditional stretcher bond)
1 x Soldier Course window surround

Window system.

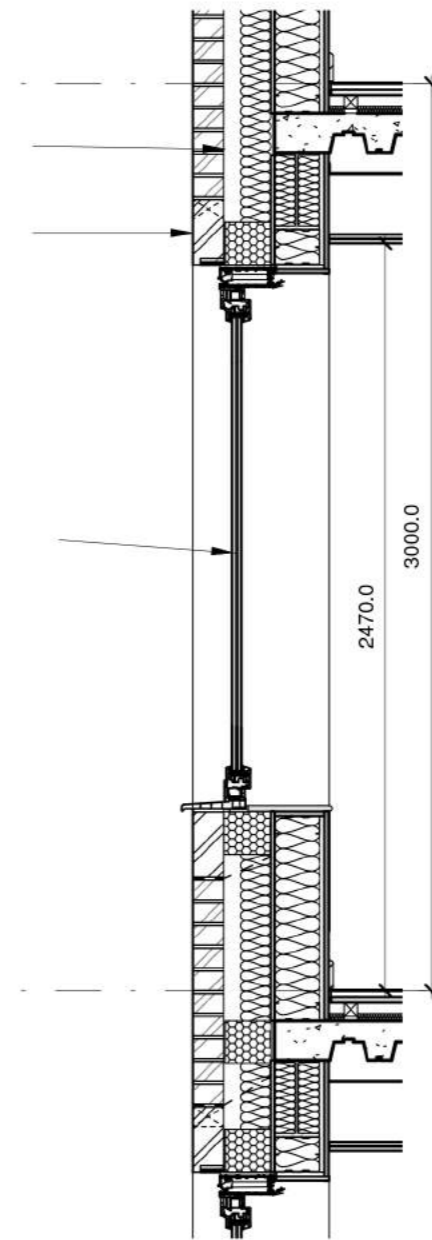

SECTION

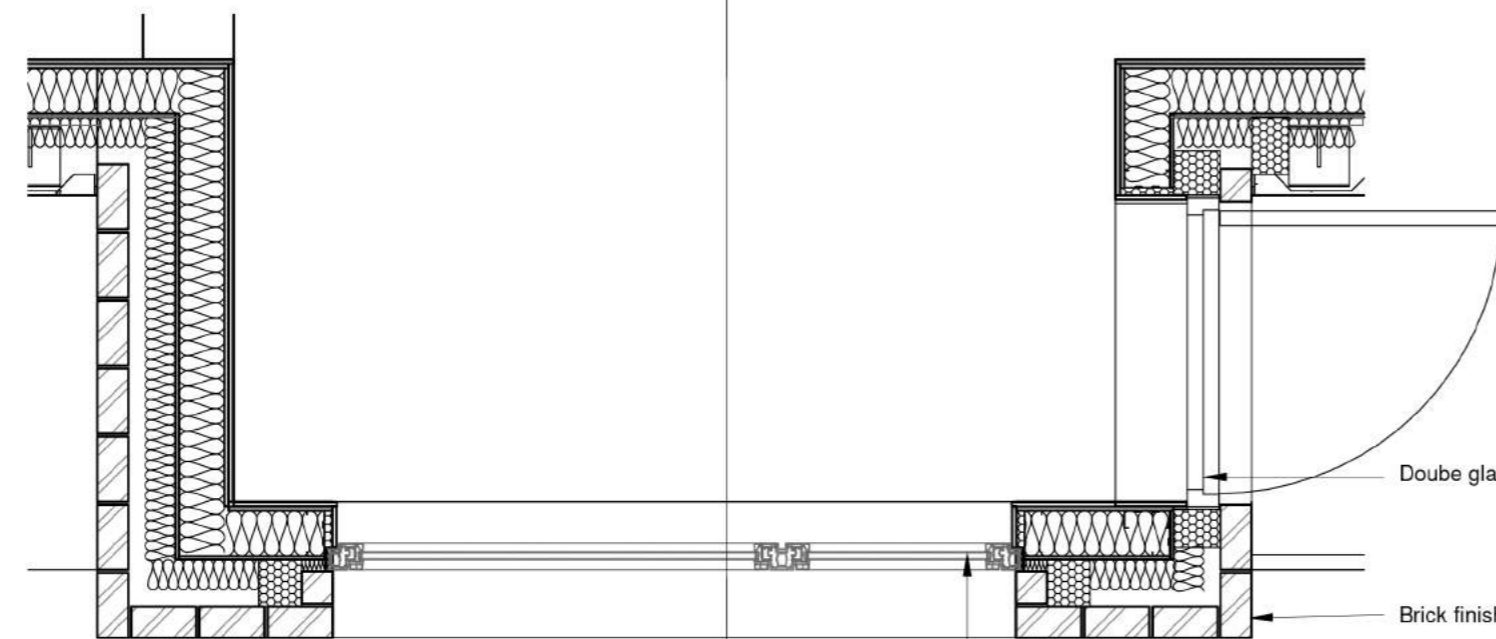

Double glazed door frame.

Brick finish. (Traditional stretcher bond)

Window system.

PLAN

(20)601
1



PO2	Planning Issue	19/10/21	CH	MH
P01	Planning Issue	19/10/21	H3	CH
P00	First Issue	07/10/21	BS	CH

Rev	Description	Date	Drawn	Check
-----	-------------	------	-------	-------

Client
Nevis Properties

Project Title
**131 MINERVA STREET
GLASGOW**

Drawing Title
BAY STUDY 2

Scale	Size	Date	Drawn	Checked
1 : 25	A2	08/04/21	Author	Checker

Project No	Drawing No	Rev
210012	(20)601	P02

Status
PLANNING