


Notes
 Do not scale from this drawing. All dimensions to be checked on site prior to construction and any discrepancies reported to the Architect.
 HAUS Collective Ltd owns the copyright of this [design/drawing/document].
 Which must not be produced in whole or part without the written permission of HAUS Collective Ltd.

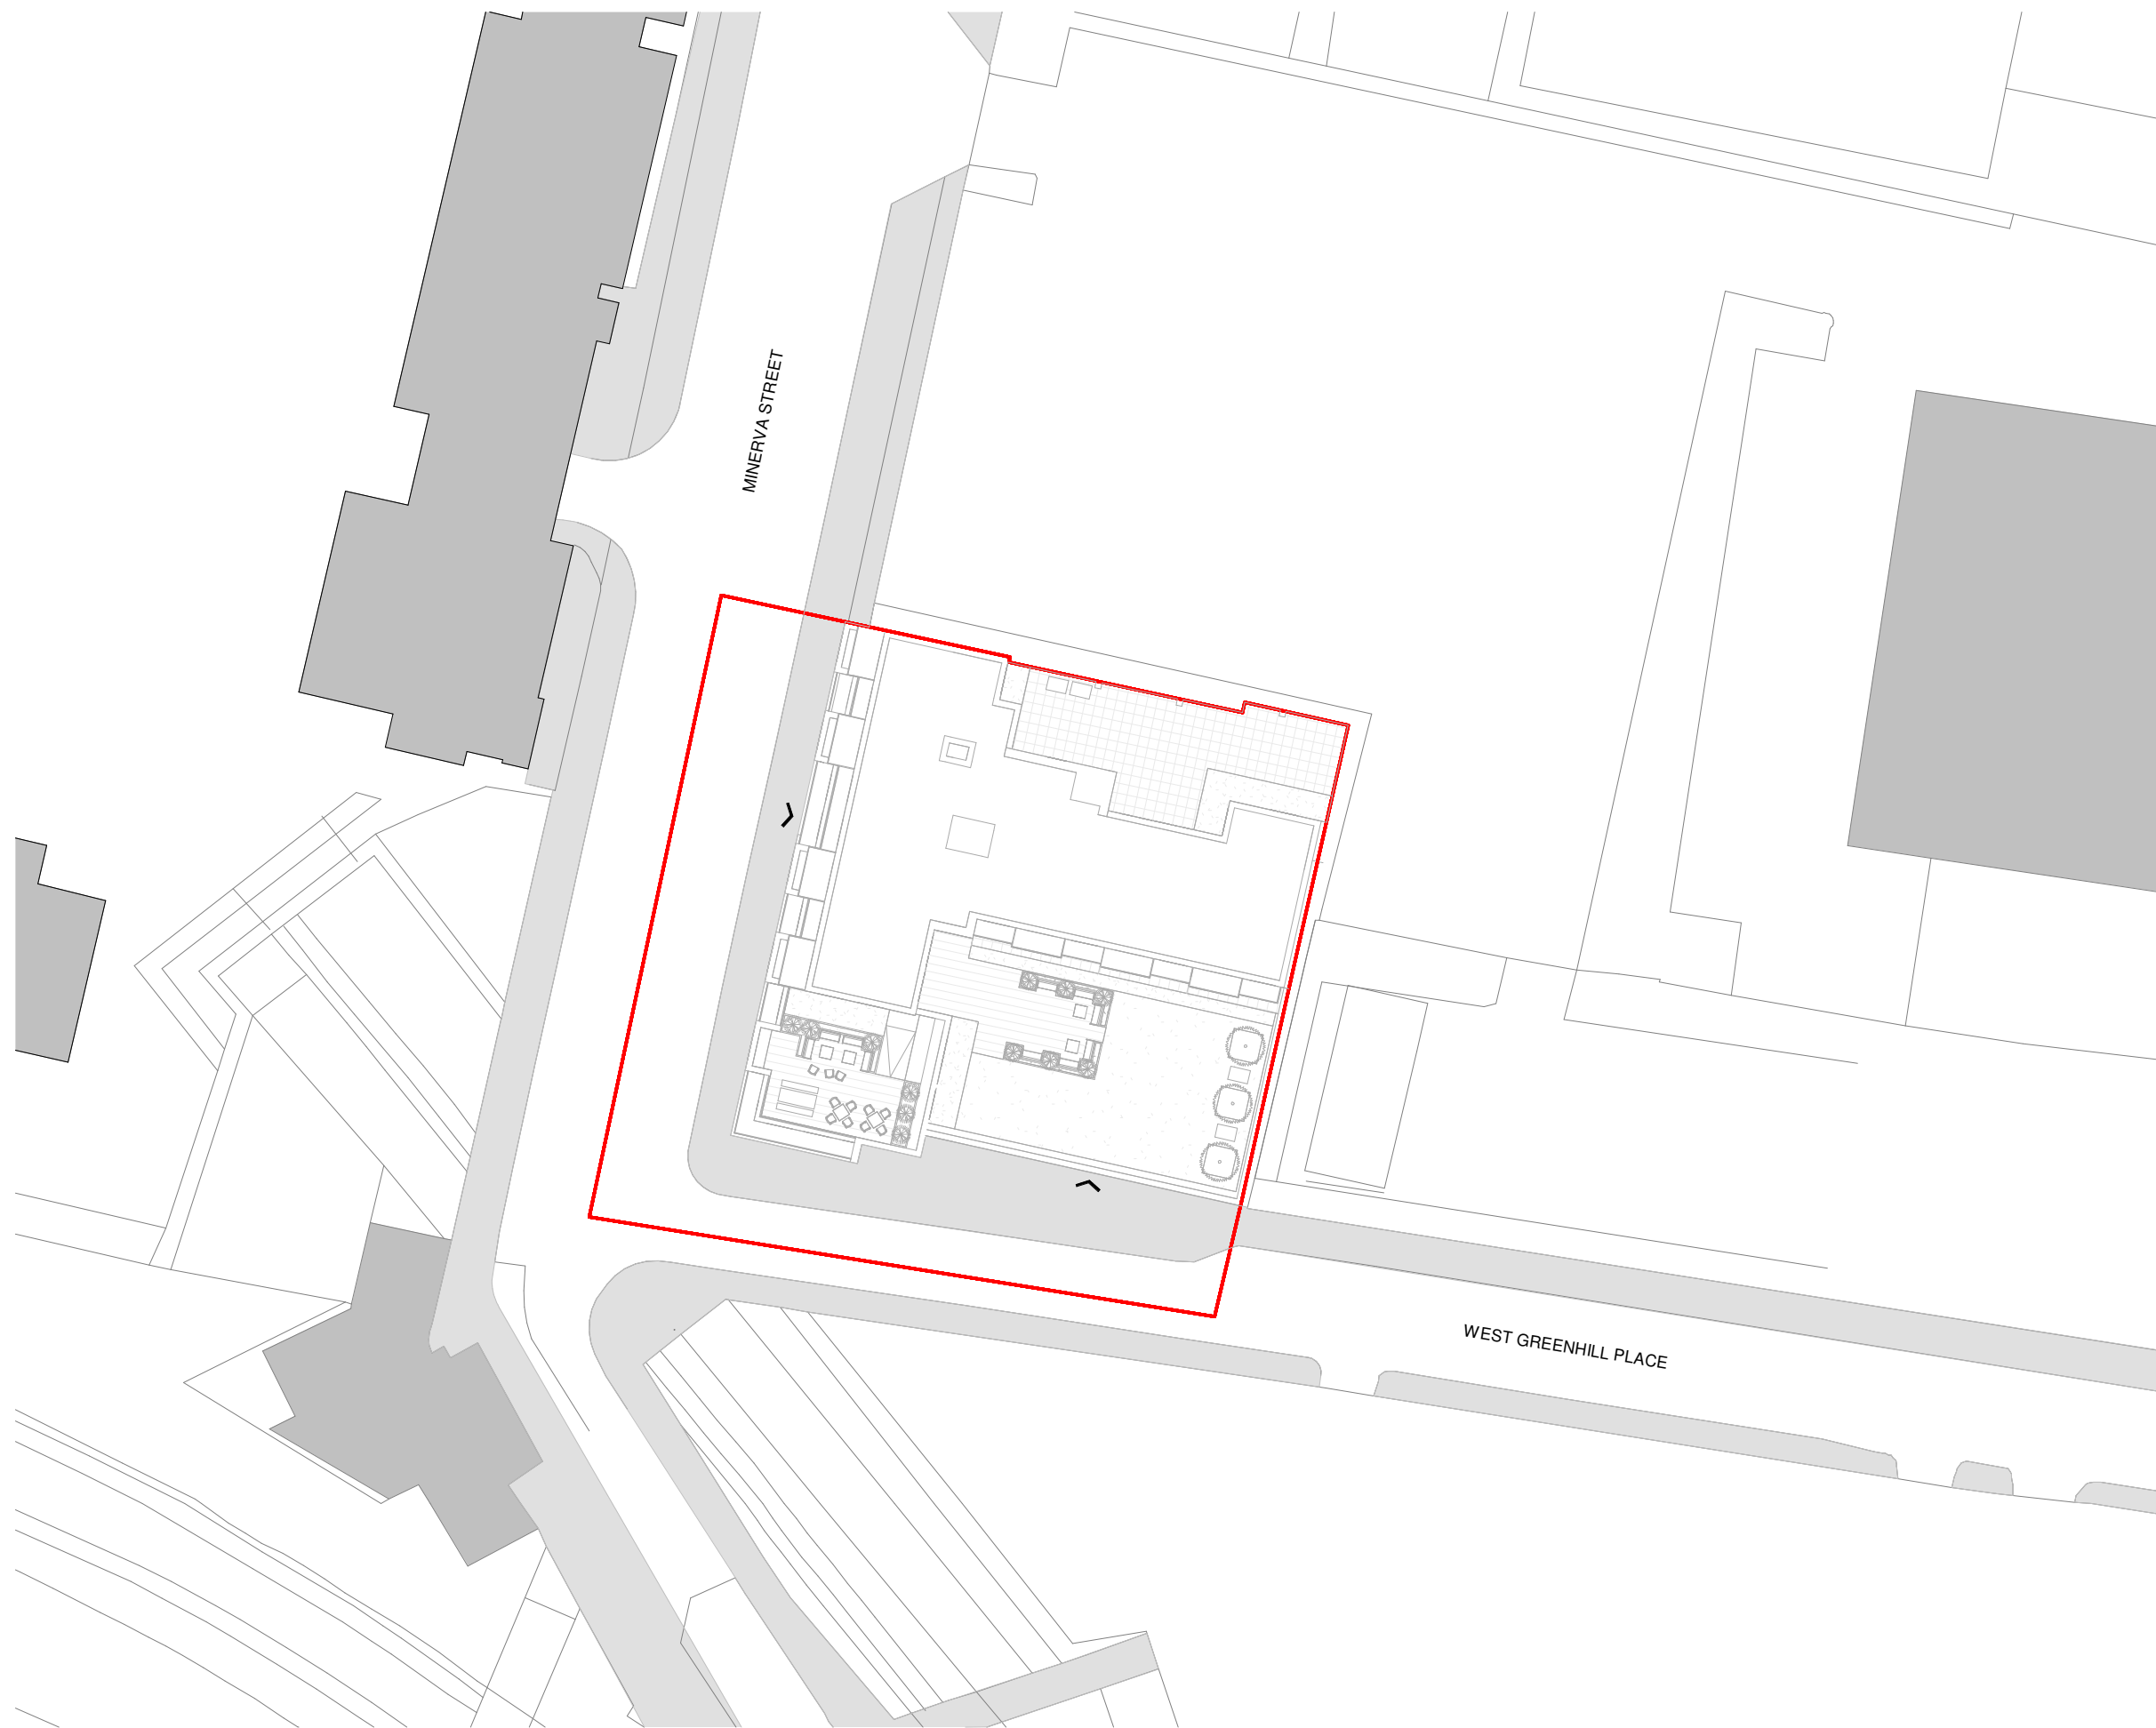

P02	Planning issue	13/10/21	HG	CH
P01	View extended and car entrance indicated	01/09/21	HG	CH
P00	First Issue	19/08/21	HJ	CH

Rev	Description	Date	Drawn	Check
-----	-------------	------	-------	-------

Client
Nevis Properties

Project Title
**131 MINERVA STREET
 GLASGOW**

Drawing Title
BLOCK PLAN

Scale	Size	Date	Drawn	Checked
1 : 500	A3	07/28/21	HJ	CH

Project No	Drawing No	Rev
210012	(10)002	P02

Status
PLANNING

