
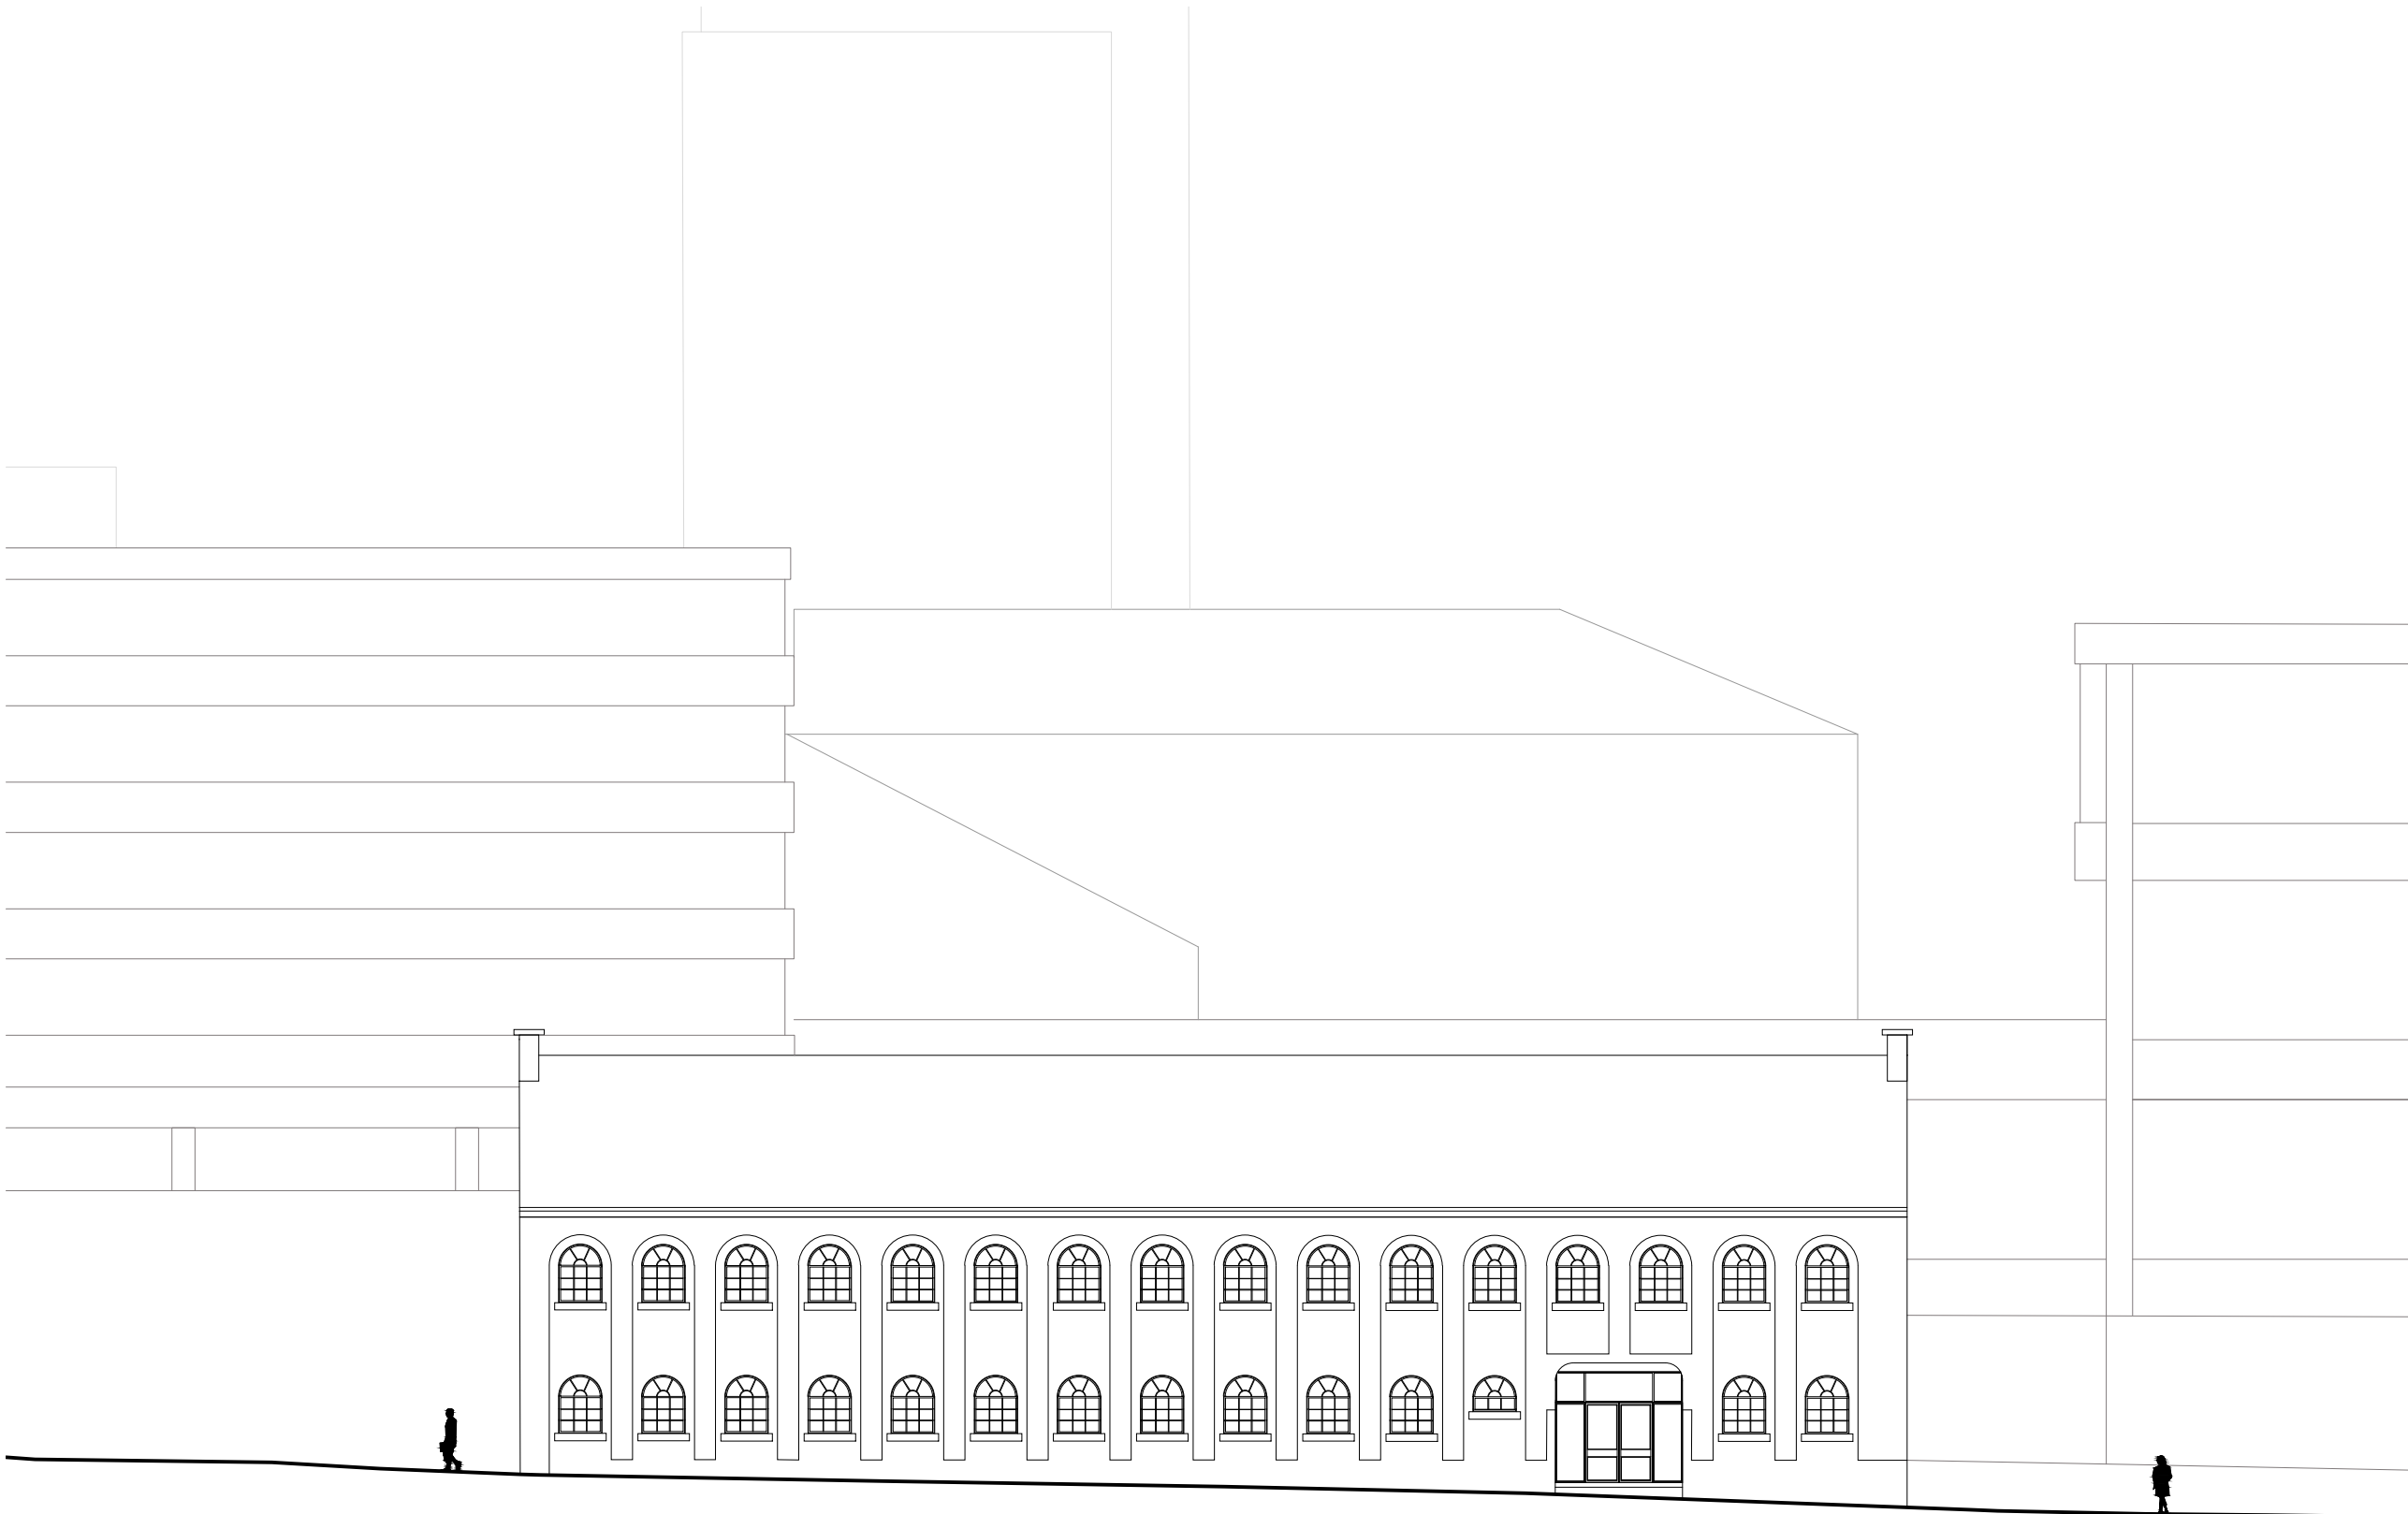


Notes
 Do not scale from this drawing. All dimensions to be checked on site prior to construction and any discrepancies reported to the Architect. Copyright reserved.

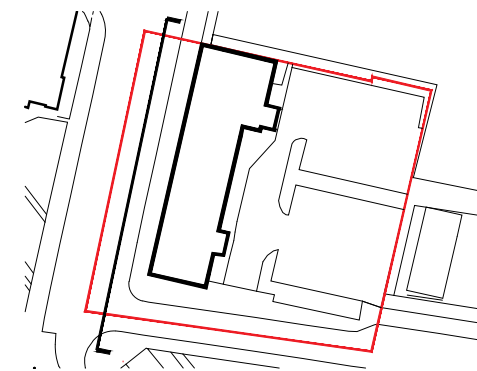

P00	Planning Issue	13/10/21	GP	CH
Rev	Description	Date	Drawn	Checked

Client
Nevis Properties

Project title
**MINERVA STREET
 GLASGOW**

Drawing Title
**EXISTING ELEVATION
 MINERVA STREET**

Scale	Size	Date	Drawn	Checked
1:200	A3	13/10/21	GP	CH

Project No	Drawing No	Rev
210012	(EX)400	P00

Status
PLANNING

