

Notes
 Do not scale from this drawing. All dimensions to be checked on site prior to construction and any discrepancies reported to the Architect.
 HAUS Collective Ltd owns the copyright of this [design/drawing/document].
 Which must not be produced in whole or part without the written permission of HAUS Collective Ltd.

- 1 RESIDENT ENTRANCE
- 2 SUB STATION
- 3 L07 AMENITY DECK

PARAPET
 FFL +31.175 m

LEVEL 10
 FFL +30.525 m

LEVEL 09
 FFL +27.525 m

LEVEL 08
 FFL +24.525 m

LEVEL 07
 FFL +21.525 m

LEVEL 06
 FFL +18.525 m

LEVEL 05
 FFL +15.525 m



LEVEL 04
 FFL +12.525 m

LEVEL 03
 FFL +9.525 m

LEVEL 02
 FFL +6.525 m

LEVEL 01
 FFL +3.525 m

LEVEL 00
 FFL +0.000 m

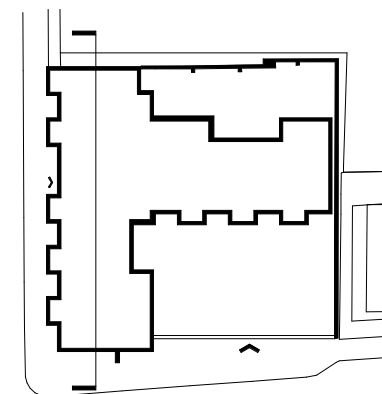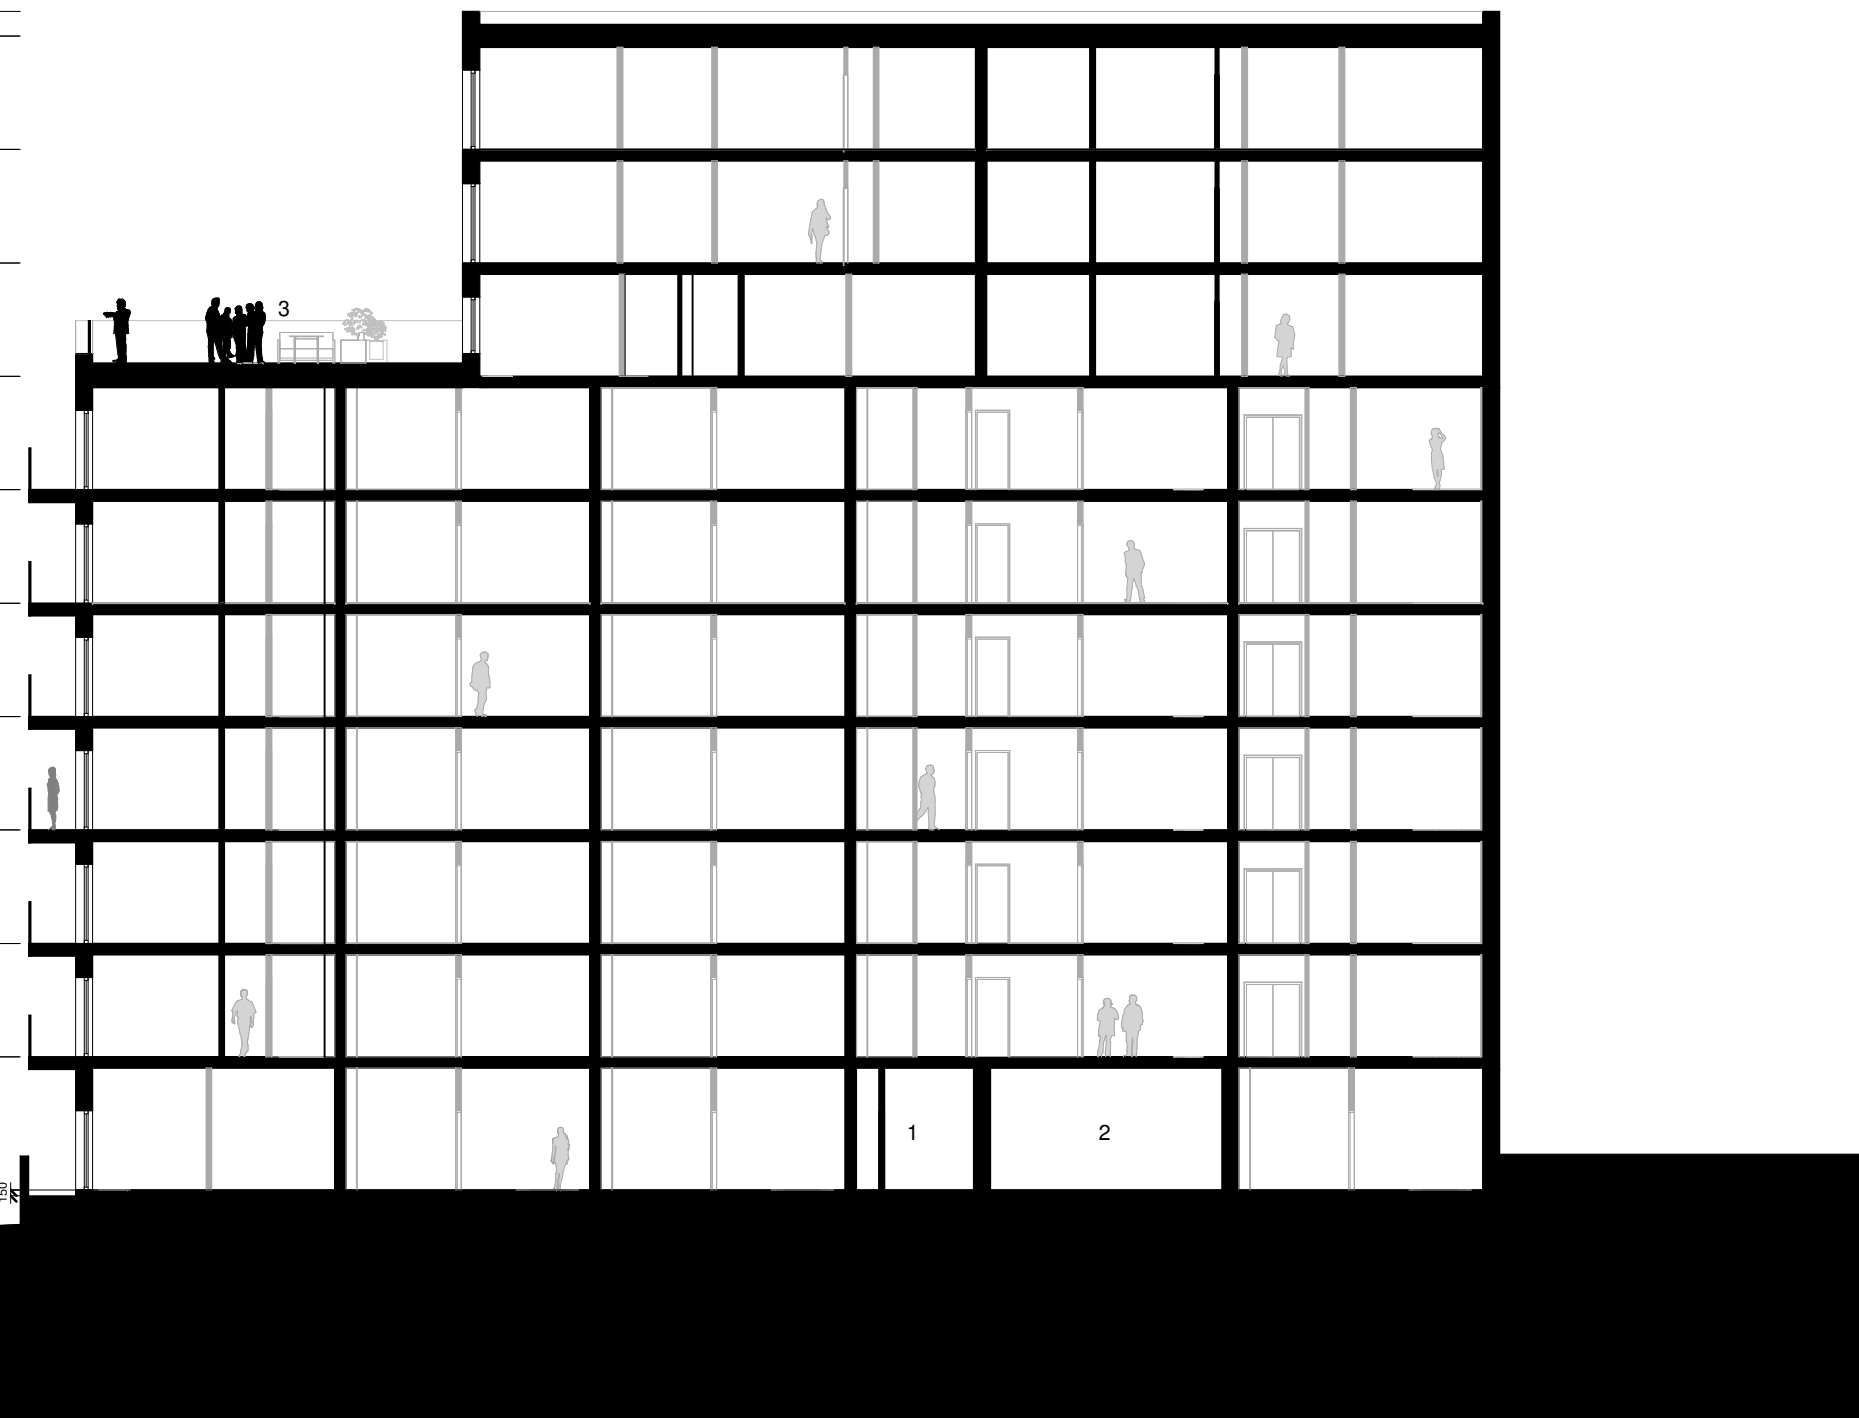

KEY PLAN

Rev	Description	Date	Drawn	Check
P02	Planning Issue	13/10/21	HG	CH
P01	Windows Added, Apartment Types Amended	24/09/21	HG	CH
P00	First Issue	11/08/21	HJ	CH

Client
Nevis Properties

Project Title
**131 MINERVA STREET
 GLASGOW**

Drawing Title
SECTION AA

Scale	Size	Date	Drawn	Checked
As indicated	A3	08/04/21	HJ	CH

Project No	Drawing No	Re
210012	(20)500	P02

Status
PLANNING

