


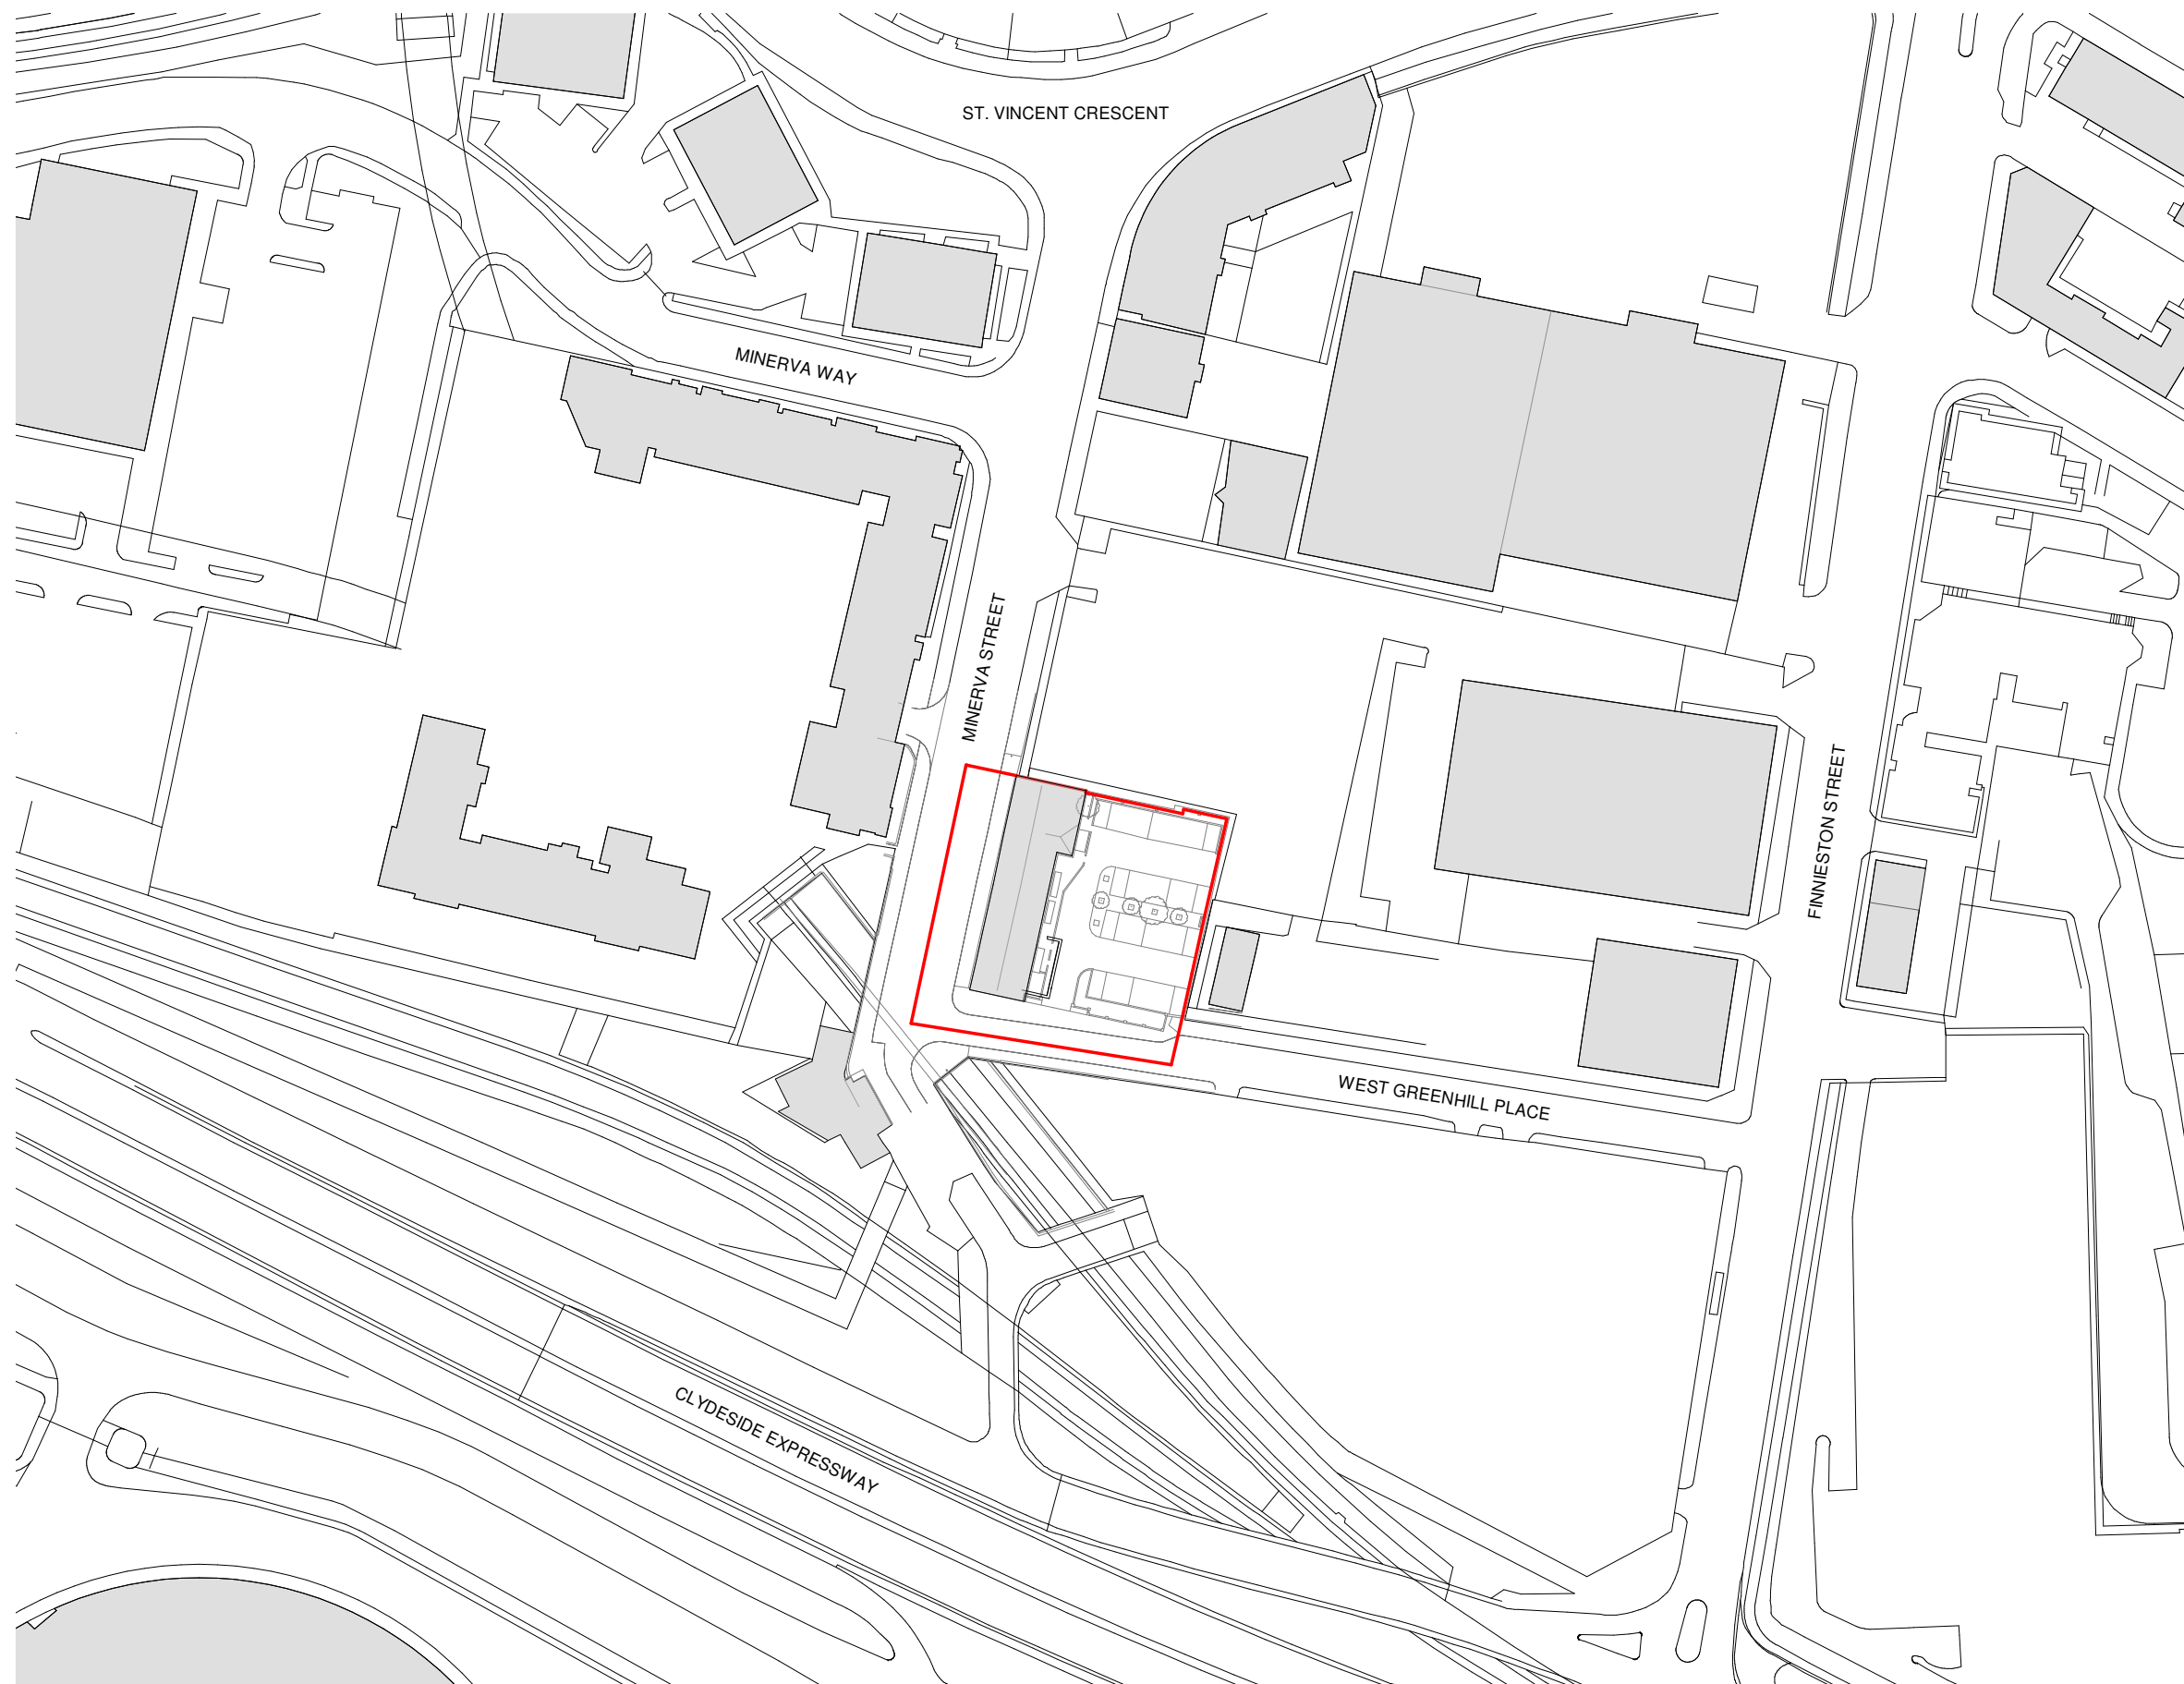

Notes  
 Do not scale from this drawing. All dimensions to be checked on site prior to construction and any discrepancies reported to the Architect.  
 HAUS Collective Ltd owns the copyright of this [design/drawing/document].  
 Which must not be produced in whole or part without the written permission of HAUS Collective Ltd.



P05	Planning issue	13/10/21	HG	CH
P04	Graphical updates	19/08/21	HJ	CH
P03	Graphical updates	13/08/21	HJ	CH
P02	Updated to align with topographical survey	30/06/21	NW	
P01	Amended site boundary extents	17/05/21	HJ	NW
P00	First Issue	19/08/21	HJ	CH

Rev	Description	Date	Drawn	Check
-----	-------------	------	-------	-------

Client  
**Nevis Properties**

Project Title  
**131 MINERVA STREET  
 GLASGOW**

Drawing Title  
**Location Plan**

Scale	Size	Date	Drawn	Checked
1 : 1250	A3	13/05/21	HJ	NW

Project No	Drawing	Re
210012	(10)001	P05

Statu  
**INFORMATION**

