



Notes
Do not scale from this drawing. All dimensions to be checked on site prior to construction and any discrepancies reported to the Architect. Copyright reserved.

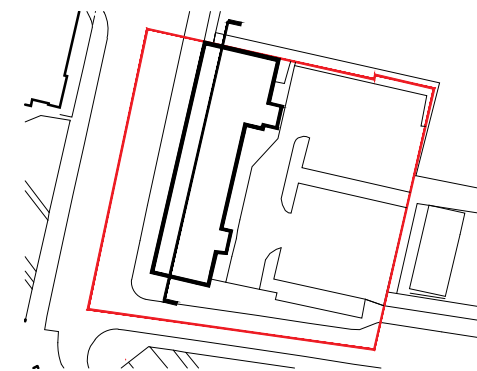

KEY PLAN

KEY

- 1. Reception
- 2. Board Room
- 3. Entrance

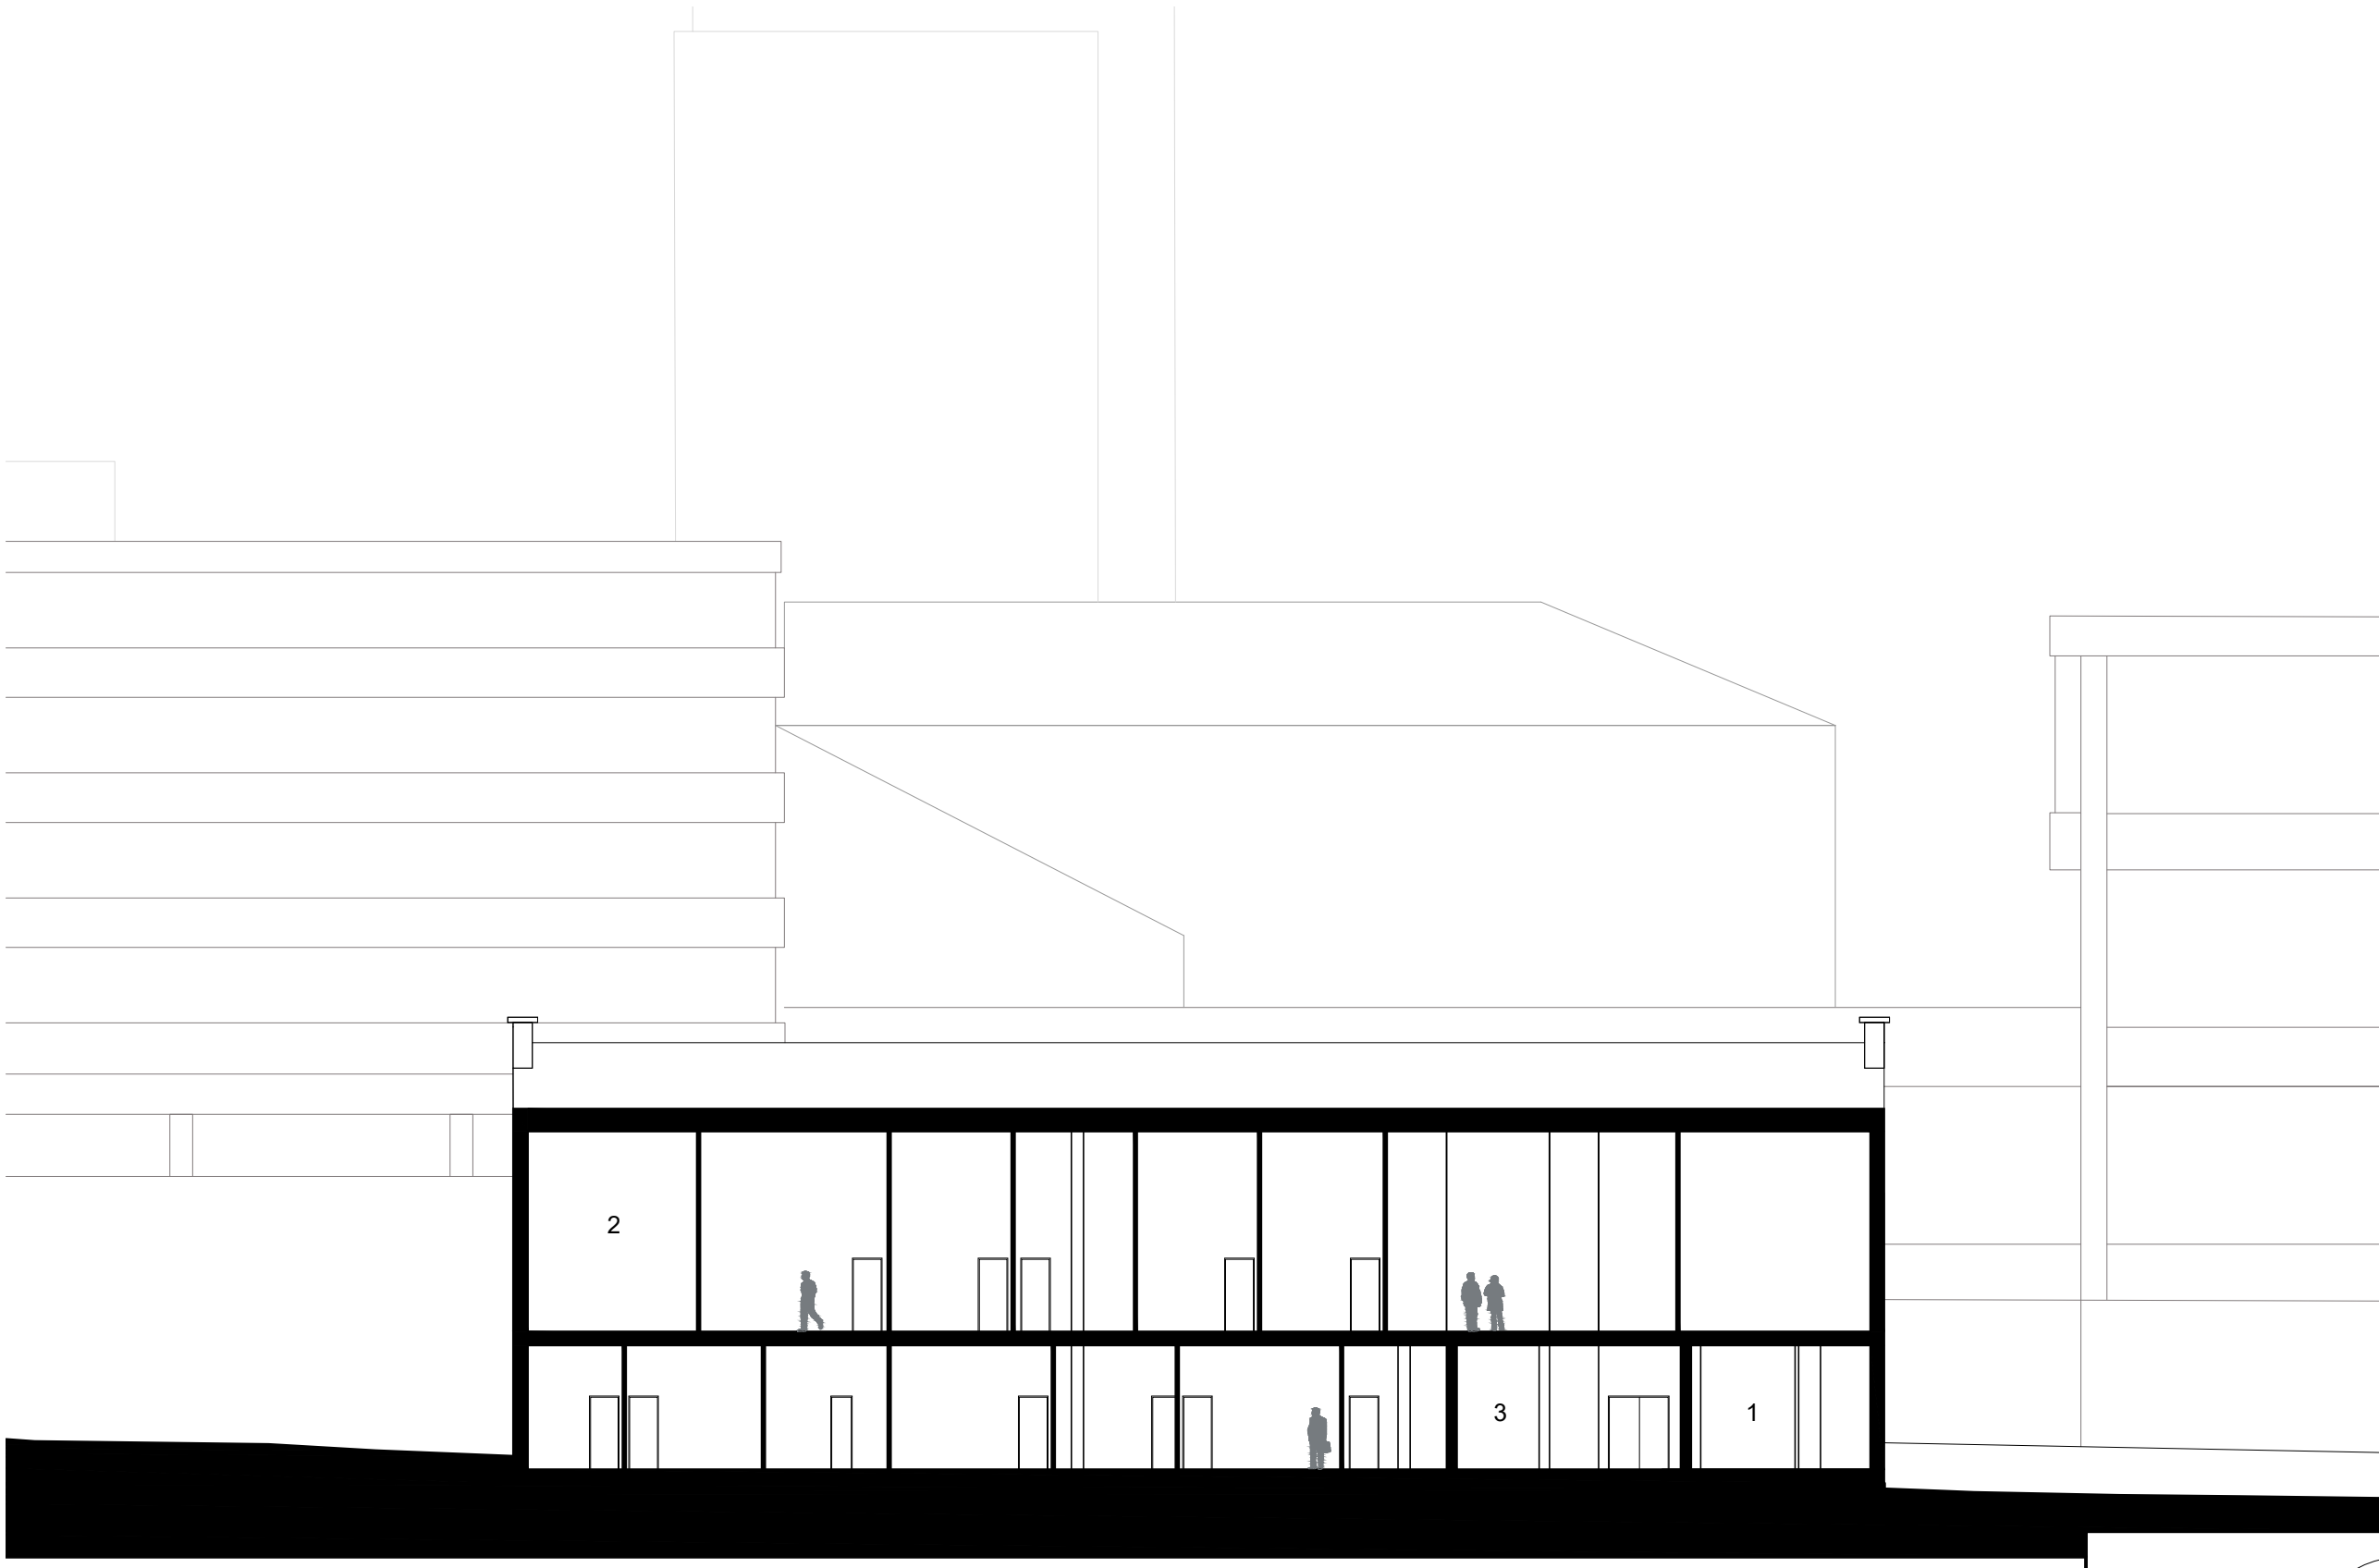

Rev	Description	Date	Drawn	Checked
P00	Planning Issue	13/10/21	GP	CH

Client
Nevis Properties

Project title
**MINERVA STREET
GLASGOW**

Drawing Title
**EXISTING SECTION
A-A**

Scale	Size	Date	Drawn	Checked
1:200	A3	13/10/21	GP	CH

Project No	Drawing No	Rev
210012	(EX)500	P00

Status
PLANNING

