





ELEVATION

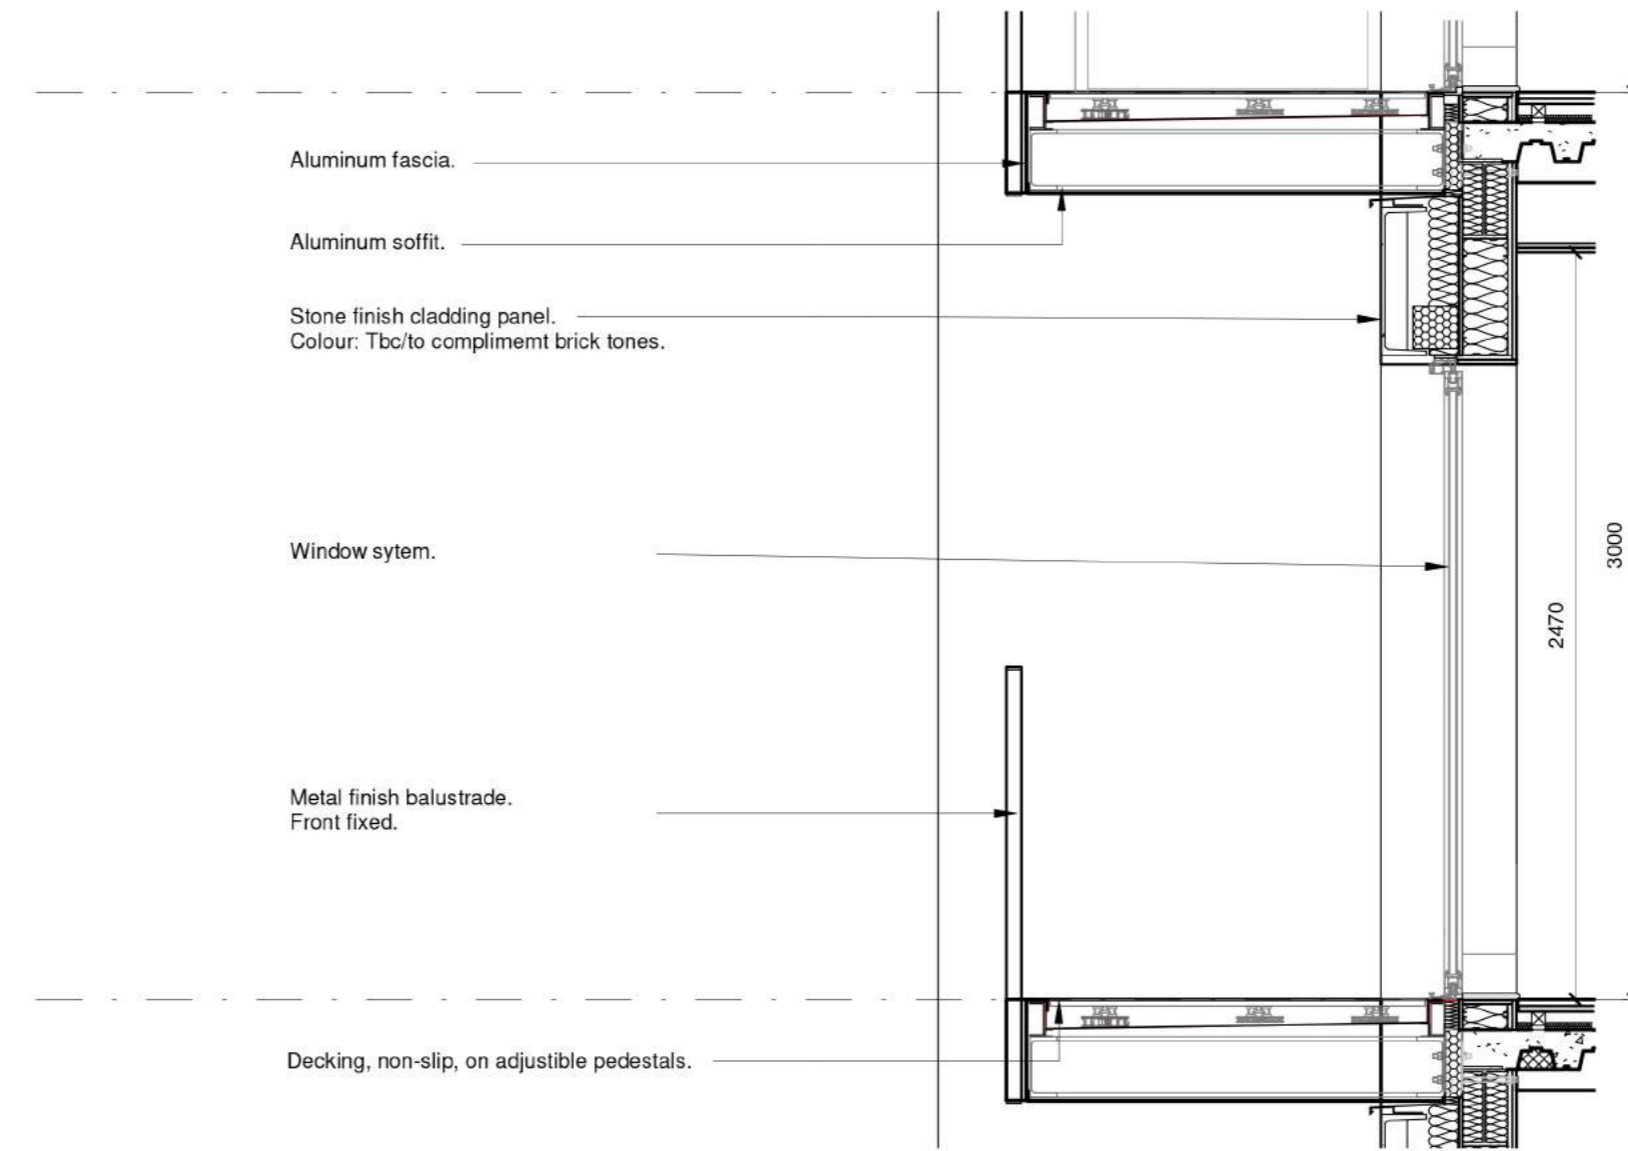

SECTION

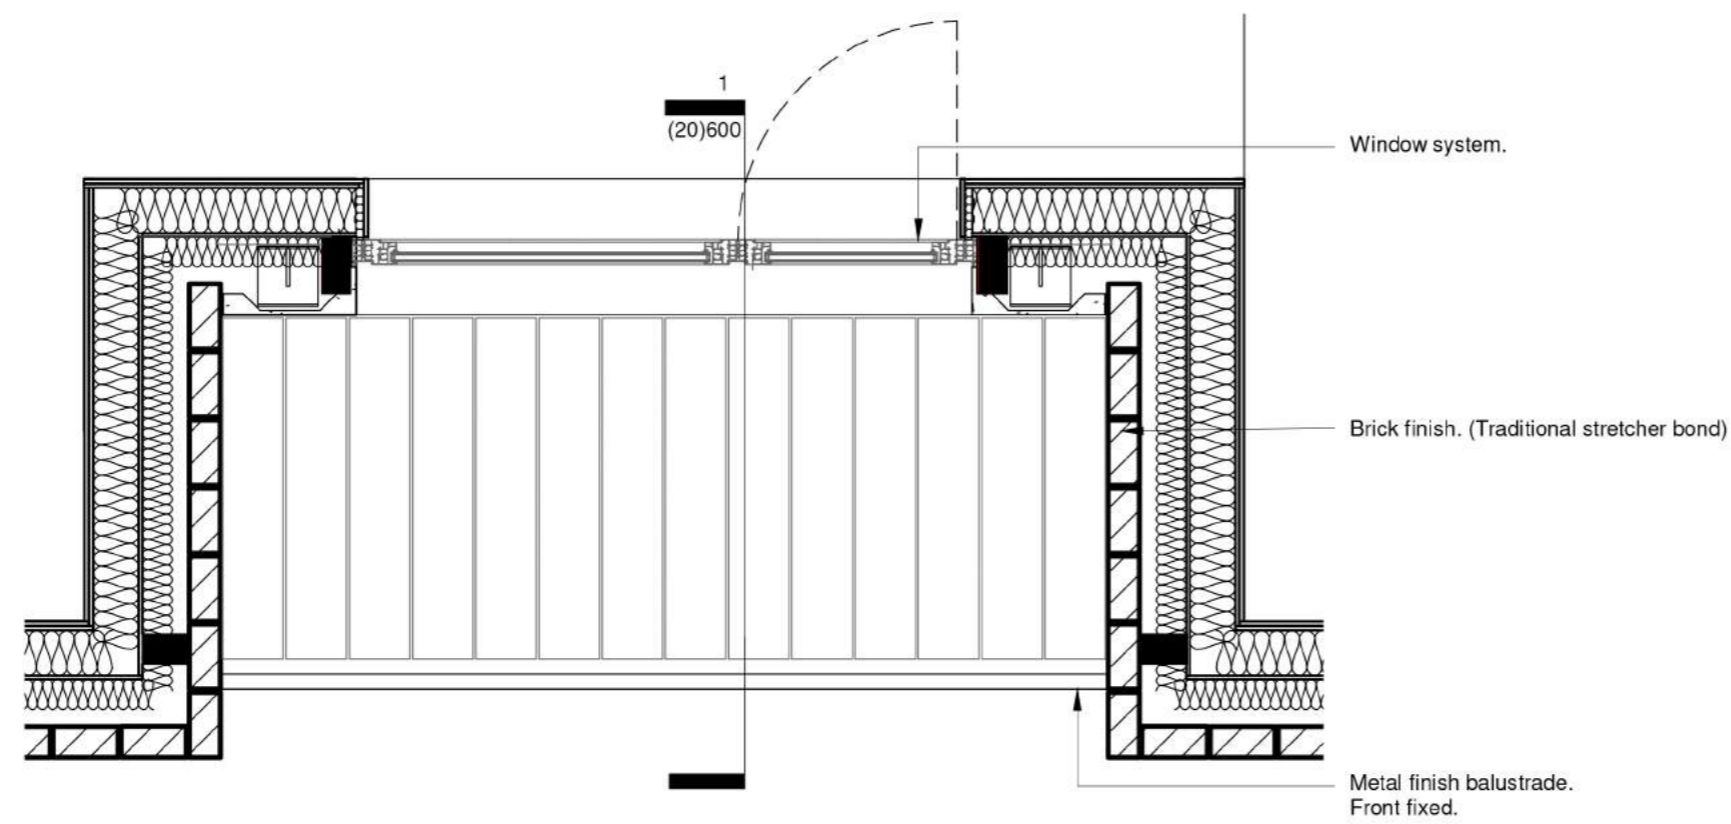

PLAN



Rev	Description	Date	Drawn	Check
P02	Planning issue	19/10/21	CH	MH
P01	Planning issue	13/10/21	MJ	CH
P00	First issue	07/10/21	SS	CH

Client
Nevis Properties

Project Title
**131 MINERVA STREET
GLASGOW**

Drawing Title
BAY STUDY 1

Scale	Size	Date	Drawn	Checked
1 : 25	A2	09/29/21	SS	CH

Project No	Drawing No	Rev
210012	(20)600	P02

Status
PLANNING