
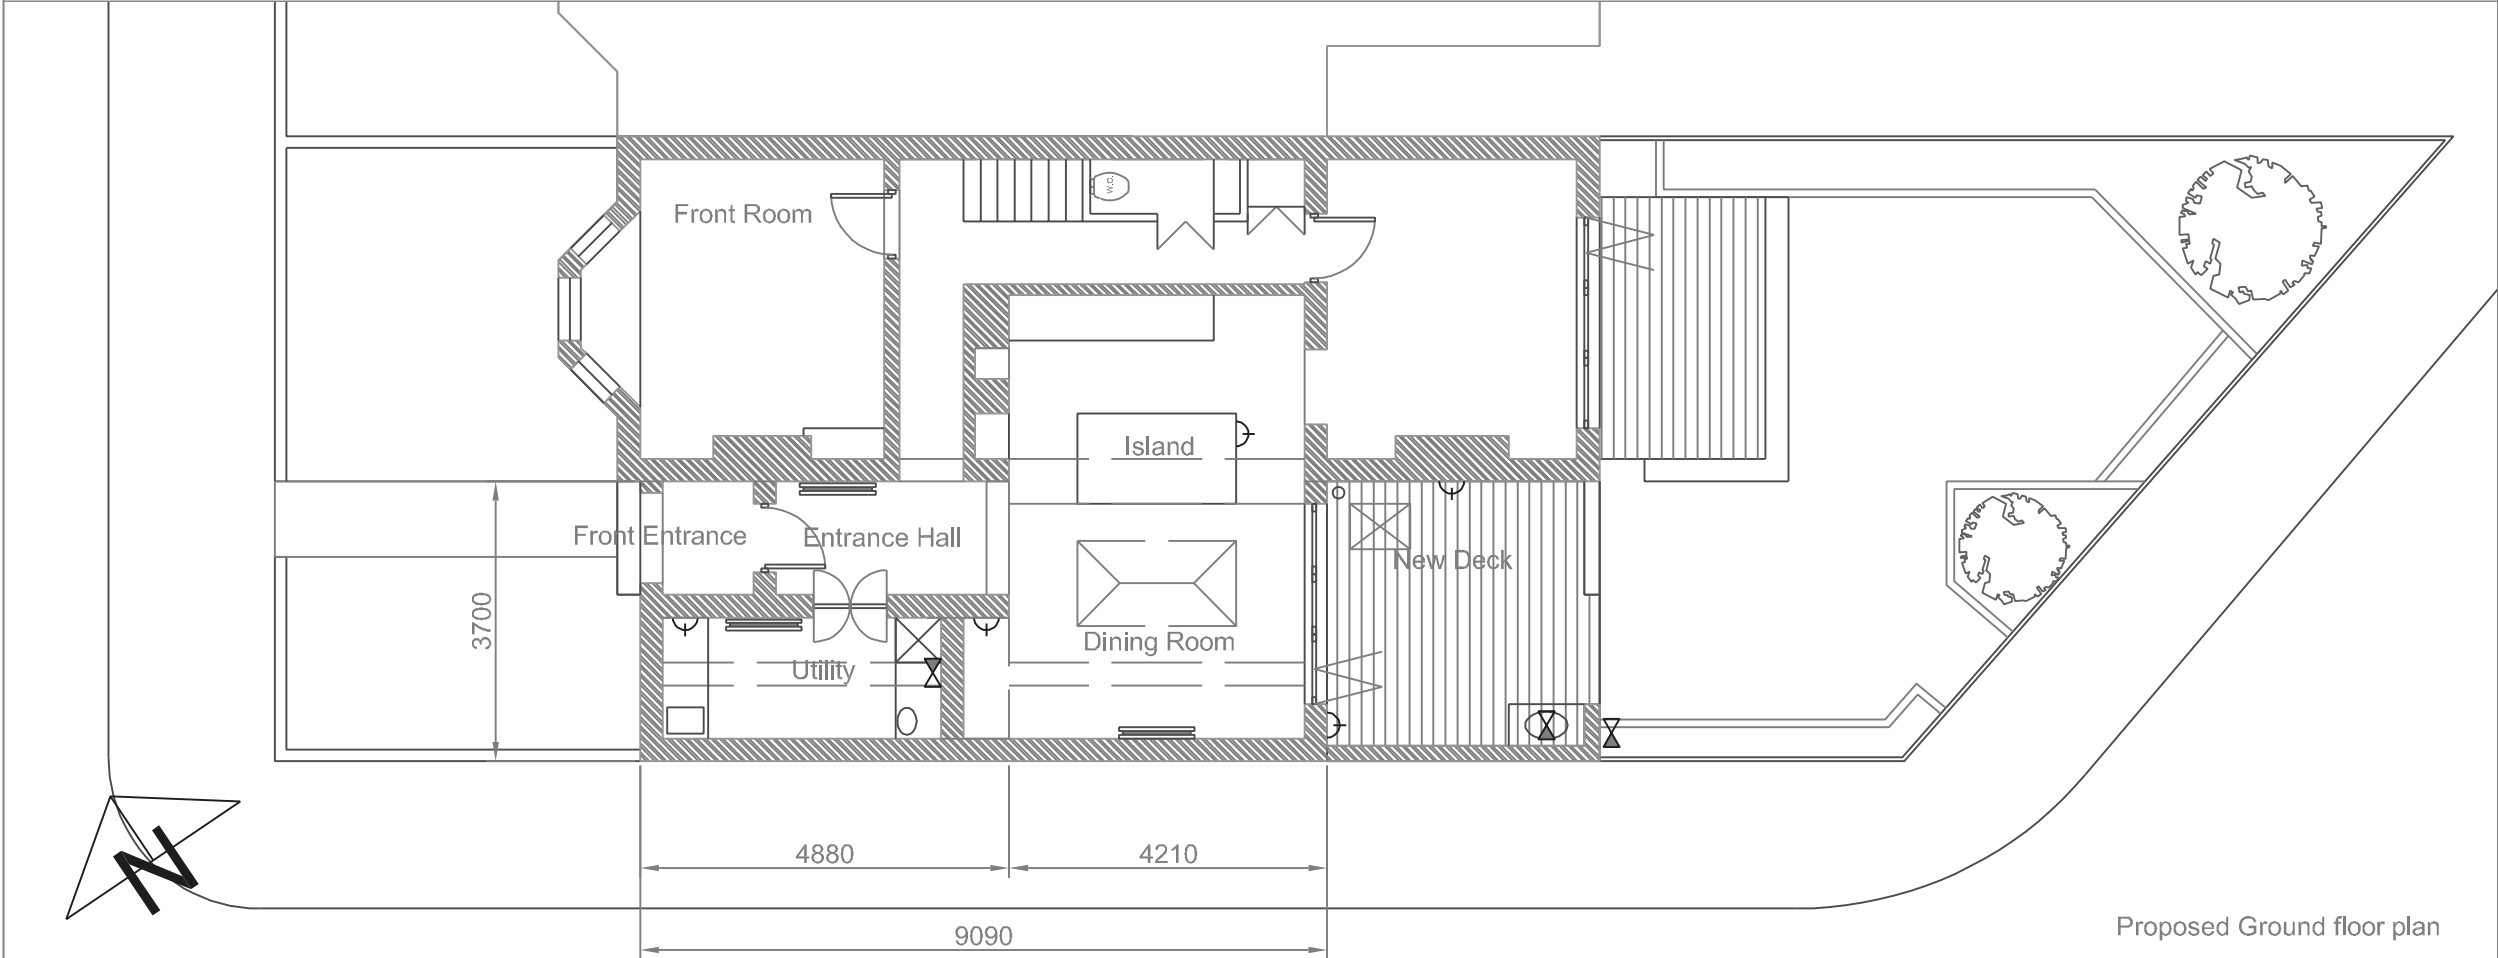


Existing Ground floor plan

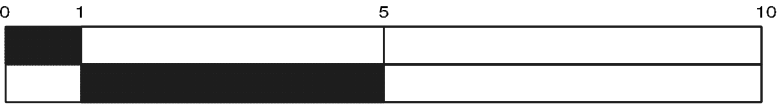

Proposed Ground floor plan

NOTES	
GENERAL	<p>ALL RELEVANT DETAILS, LEVELS AND DIMENSIONS ARE TO BE CHECKED ON SITE PRIOR TO COMMENCEMENT OF WORK. ANY DISCREPANCIES ARE TO BE BROUGHT TO THE ATTENTION OF THE ARCHITECT.</p> <p>THE ARCHITECT ACCEPTS NO RESPONSIBILITY FOR ERRORS RESULTING FROM MISINTERPRETATION OF THE DRAWINGS.</p> <p>ALL WORK TO BE CARRIED OUT STRICTLY IN ACCORDANCE WITH NATIONAL BUILDING REGULATIONS AND LOCAL AUTHORITY REGULATIONS.</p> <p>ALL DIMENSIONS ARE GIVEN IN MILLIMETERS. DO NOT SCALE THIS DRAWING..</p>
SPECIFIC	
PROPOSAL: Demolition of existing garage and erection of part two/part single storey front/side extension.	
<div>JACK</div>	
ISSUED	PLANNING SUBMISSION
LOCATION	20 CANBURY AVENUE KINGSTON KT2 6JP LONDON
DWG	GROUND FLOOR
SCALE	1:100 on A1
DATE	2021.10.01
REV	-