

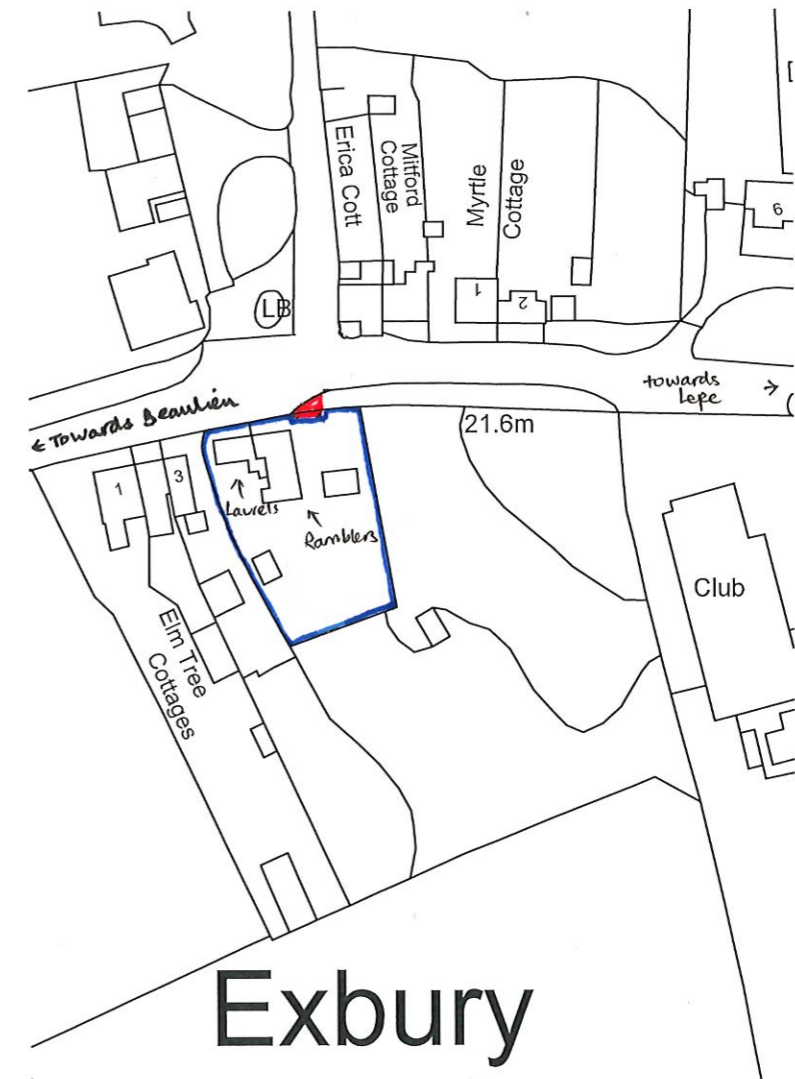


BLOCK PLAN
SCALE : 1 : 500
1:500

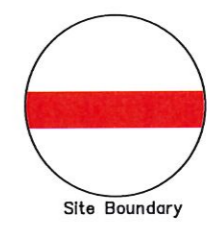

LOCATION PLAN
SCALE : 1 : 1250

1:1250

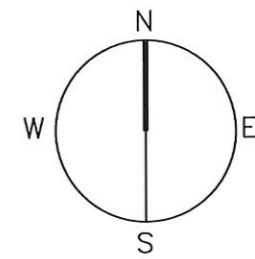

Site Boundary

Ordnance Survey, (c) Crown Copyright 2021. All rights reserved. Licence number 100022432

DRAYCOTT

CHARTERED SURVEYORS

82 High Street
Lymington
Hampshire
SO41 9AN
Tel: 01590 673282
Email: surveyors@draycotts.co.uk

Project: The Ramblers
Exbury
Southampton
Hampshire
SO45 1AH

Client: Mr M Hull

Scale: As Shown Date: 04/10/21

Paper Size: A3 Drawn By: SH

Drawing Status: Survey Drawing

Drawing Detail: Block and Location Plan

Drawing No: 101

Revision: