


6 SUFFOLK ROAD
HARDSTANDING APPROX 16M X 8M

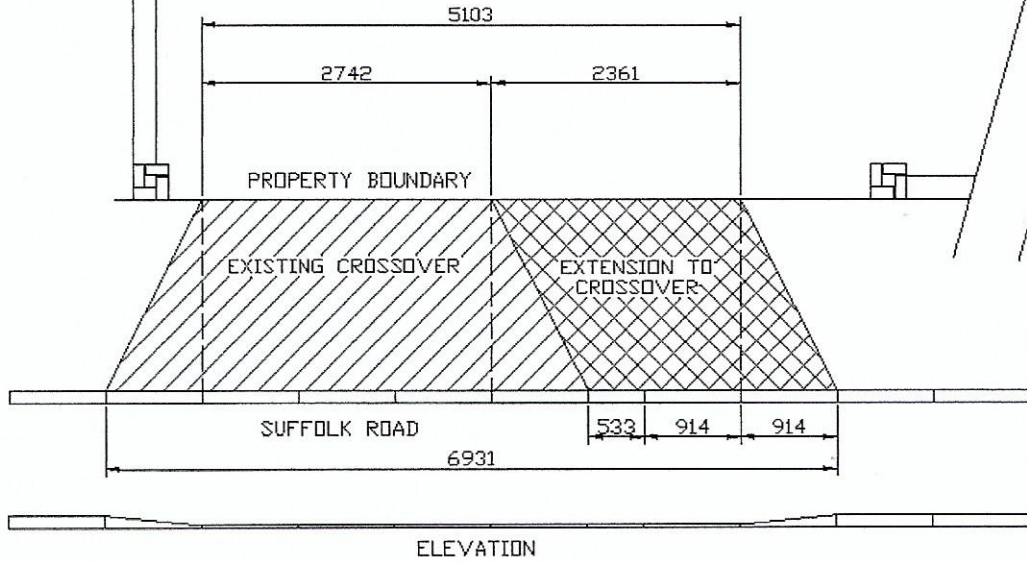

REV	DATE	DESCRIPTION	ALL DIMS IN MM
A	8.11.21	FOR APPROVAL	DO NOT SCALE
CLIENT MRS JANE DAY			DRAWN BY AJS
TITLE PROPOSED VEHICLE CROSSOVER EXTENSION, 6 SUFFOLK ROAD, KT4 7HG			
SCALE 1:50		DRG NO JD001	REV A