



# Barton View

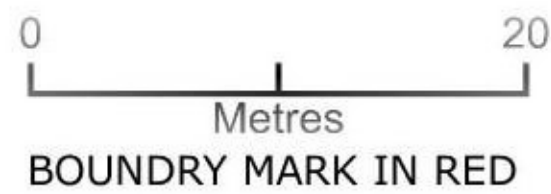

Plan 02

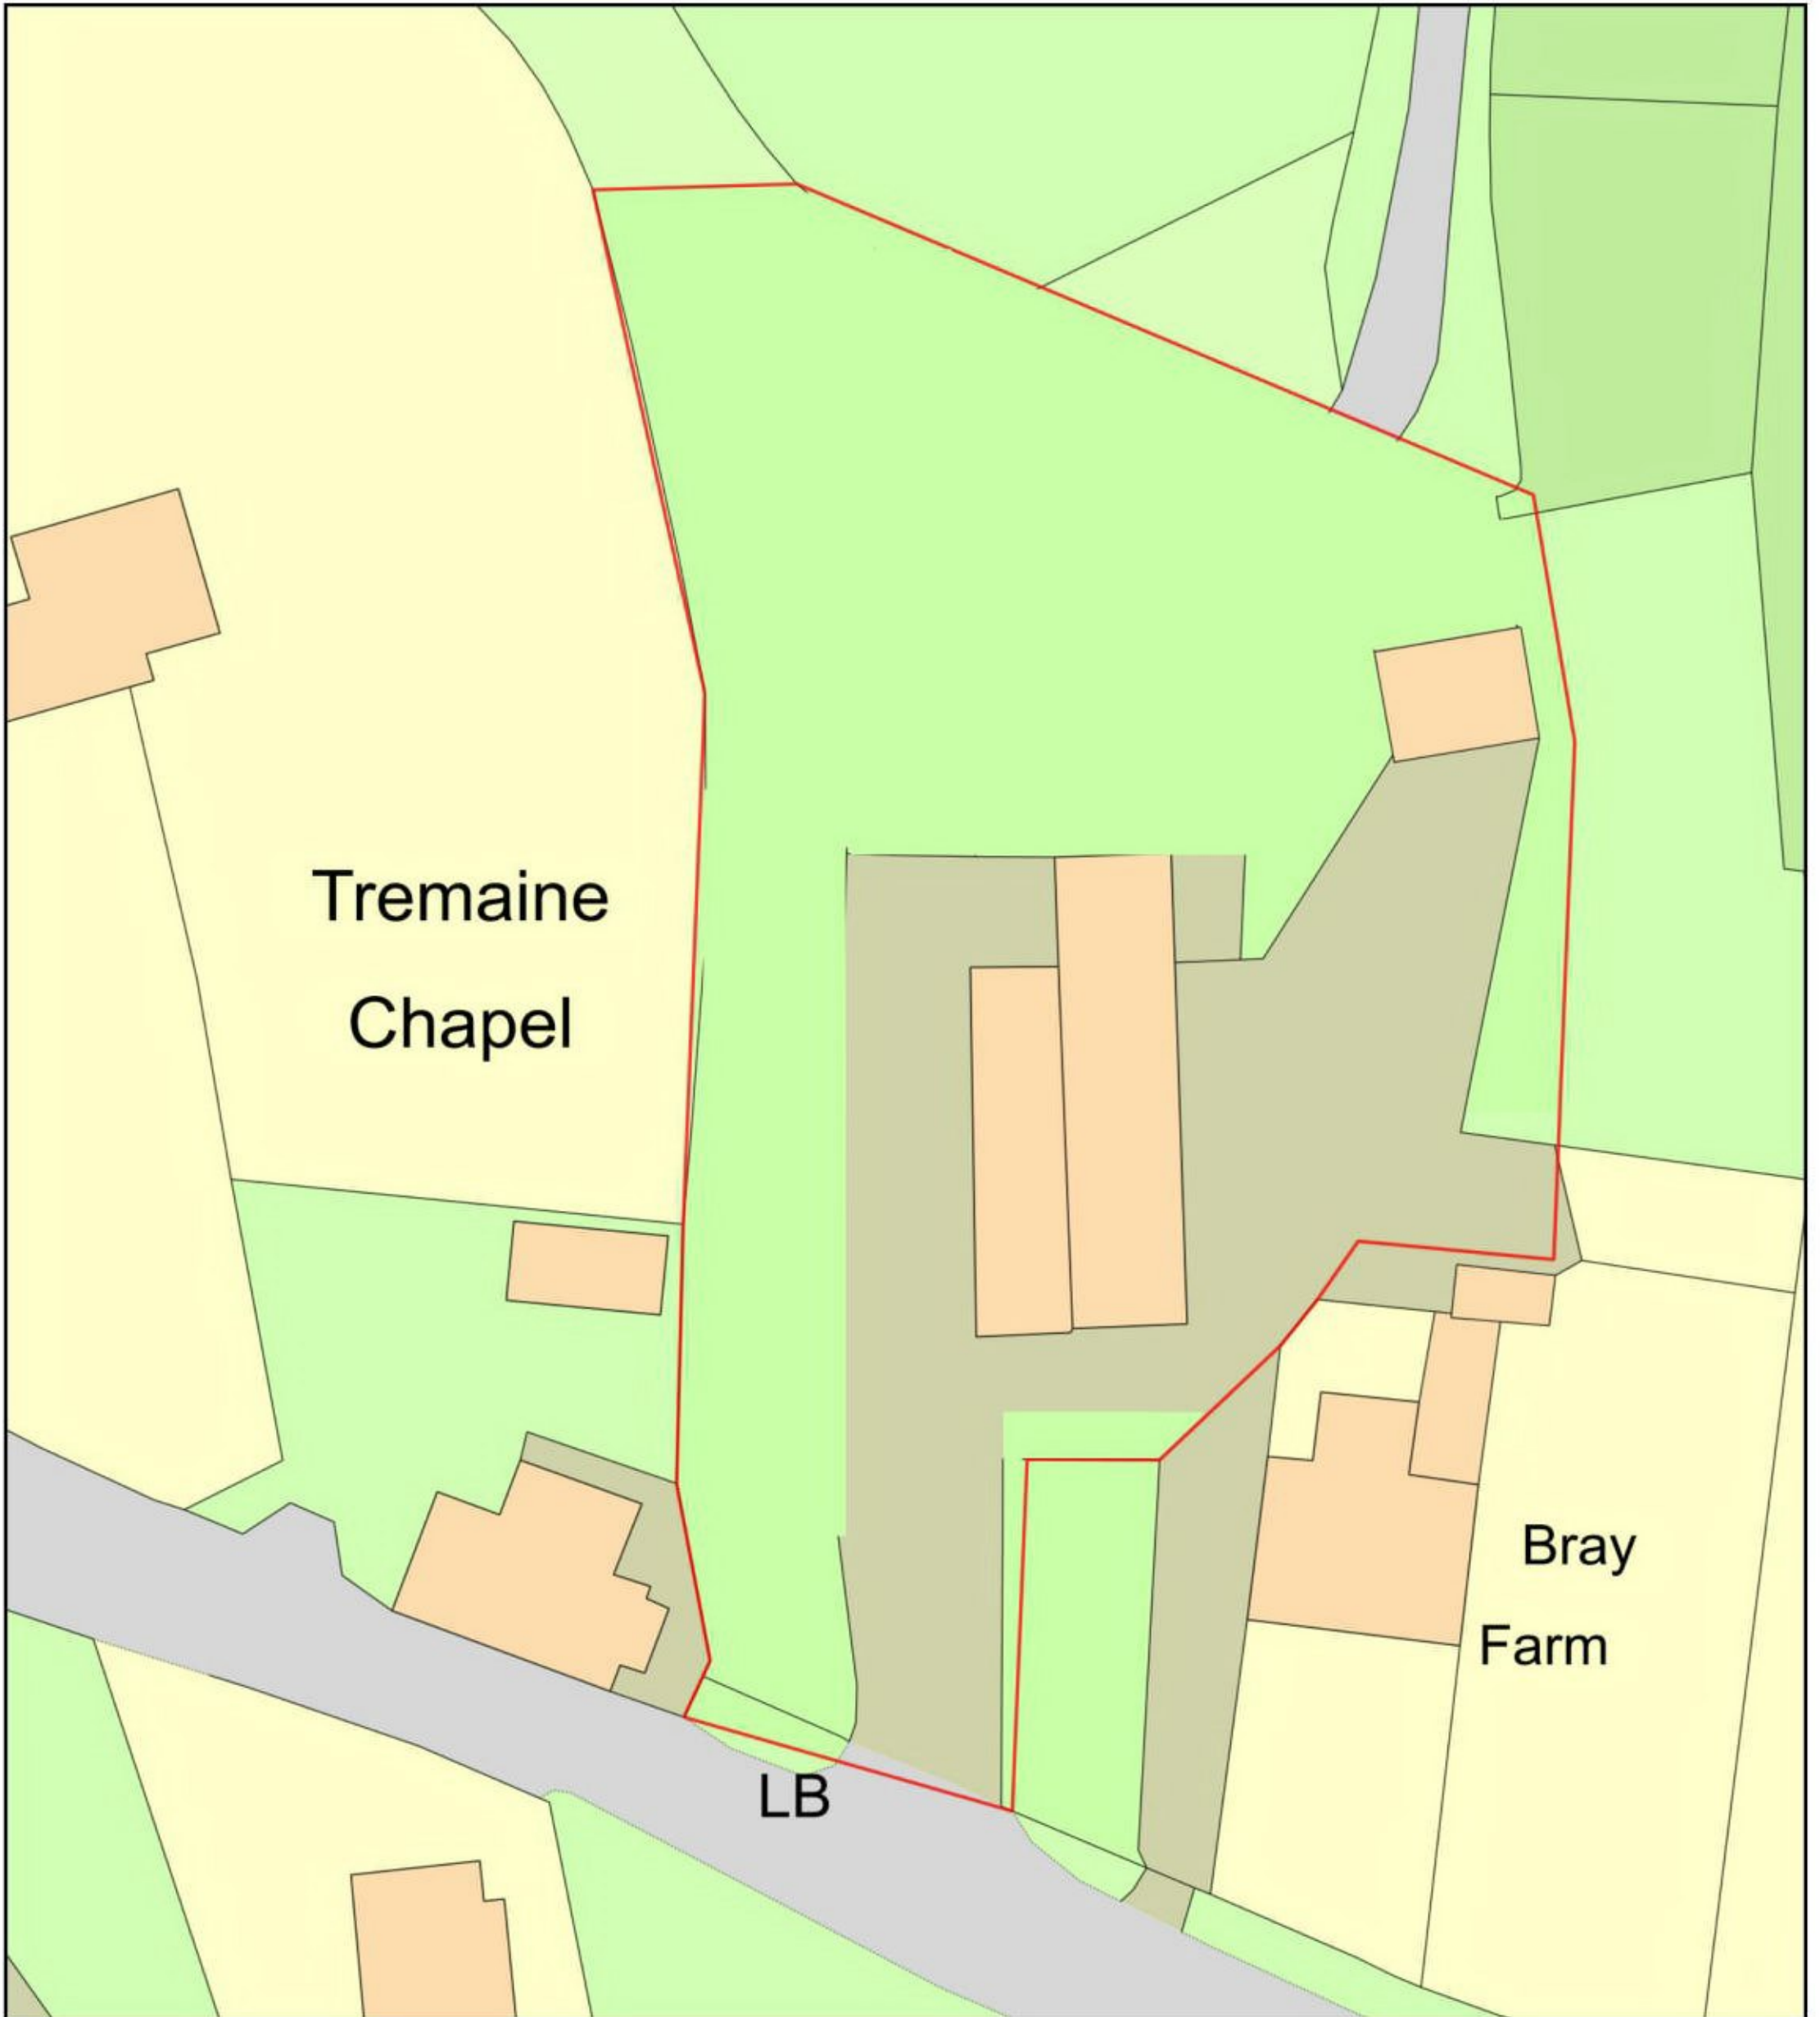

Plan Produced for: BLANCHARD

BARTON VIEW PROPOSED GARAGE/ CAR PORT

Scale: 1:500 @ A4