


ELEVATION 3

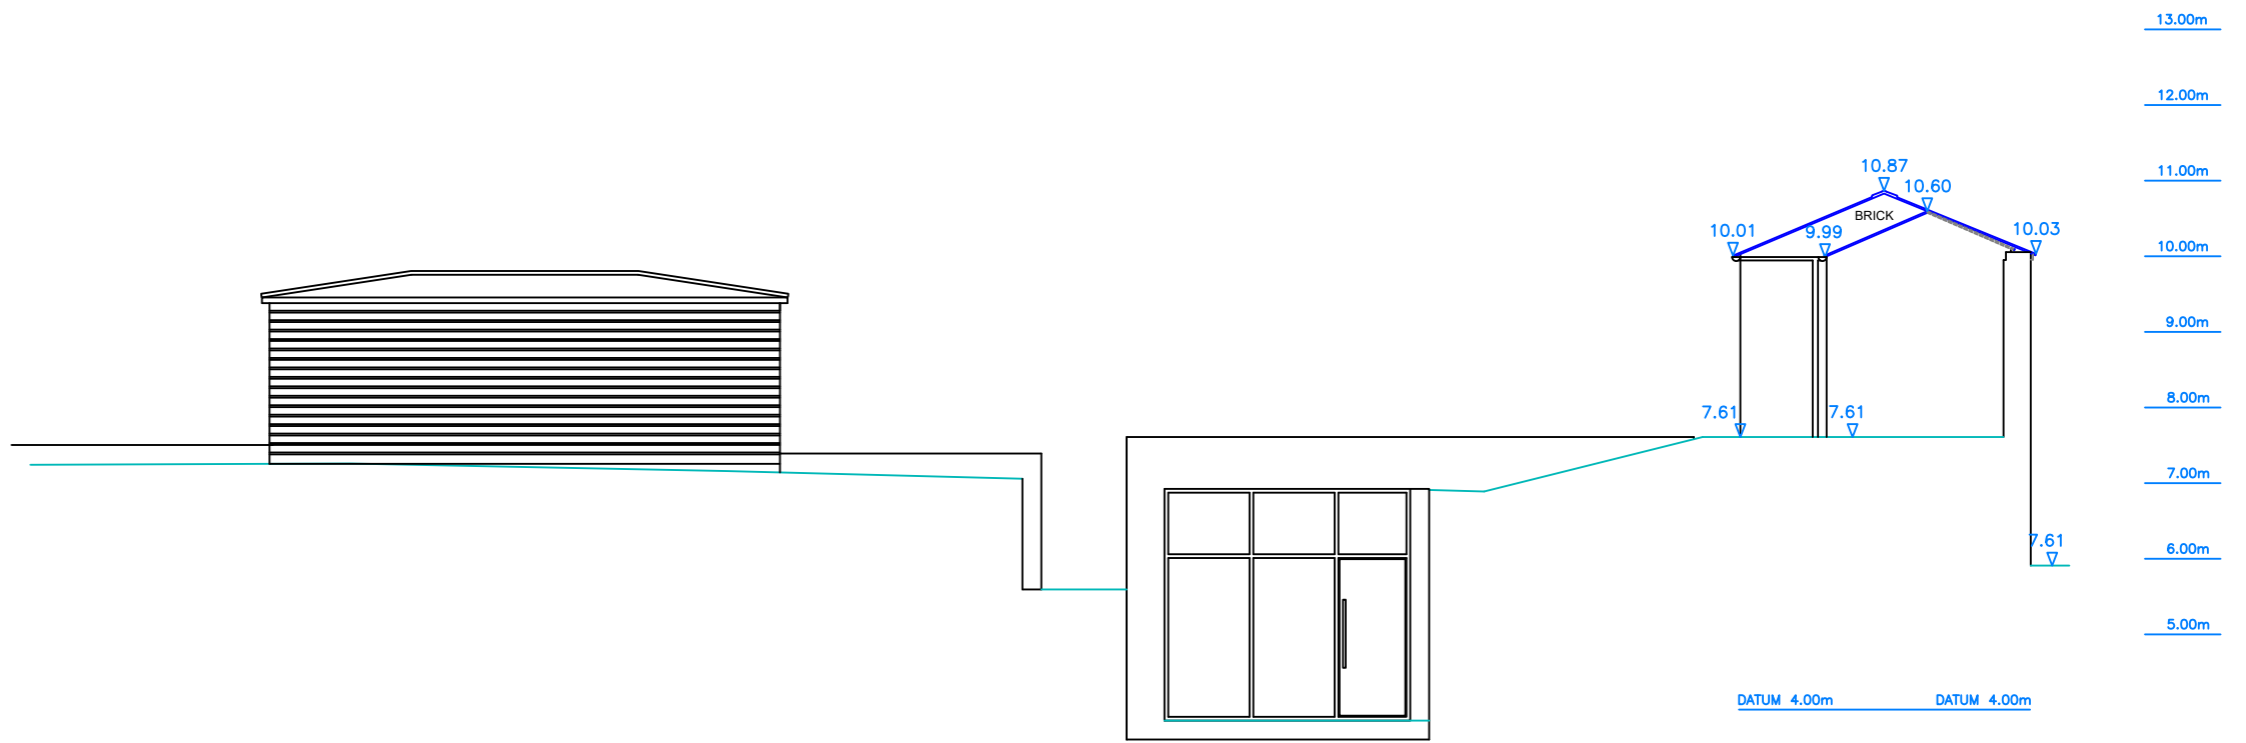

ELEVATION 7

<b>PROJECT</b>	Hopper Huts	<b>REVISIONS AND ISSUE</b>	
<b>DRAWING TITLE</b>	Proposed Elevations (4)		
<b>DRAWING NO</b>	HH.108		

**NOTES:**  
 Not for construction. Please do not scale from this drawing unless for planning purposes. All contractors, sub-contractors and suppliers are advised to check relevant dimensions and levels on site prior to the commencement of work.

PAPER SIZE: A3  
 SCALE BAR:  
 1:100 0 2m 4m