


ELEVATION 2

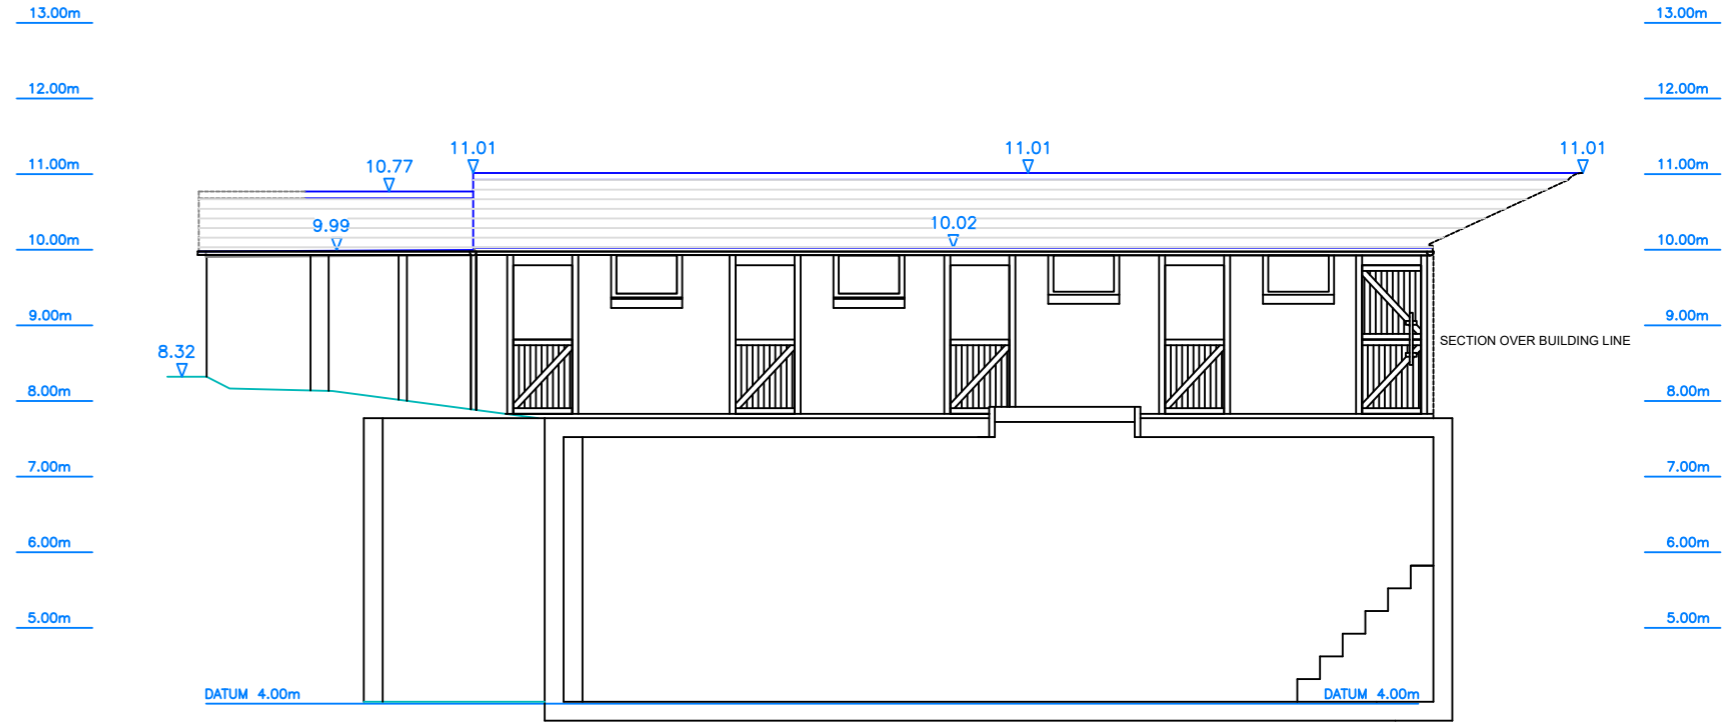

ELEVATION 4

PROJECT

Hopper Huts

REVISIONS AND ISSUE

DRAWING TITLE

Proposed Elevations (2)

DRAWING NO

HH.106

NOTES:

Not for construction. Please do not scale from this drawing unless for planning purposes. All contractors, sub-contractors and suppliers are advised to check relevant dimensions and levels on site prior to the commencement of work.

PAPER SIZE: A3

SCALE BAR:

1:100 0 2m 4m

