




EXISTING ELEVATION 8

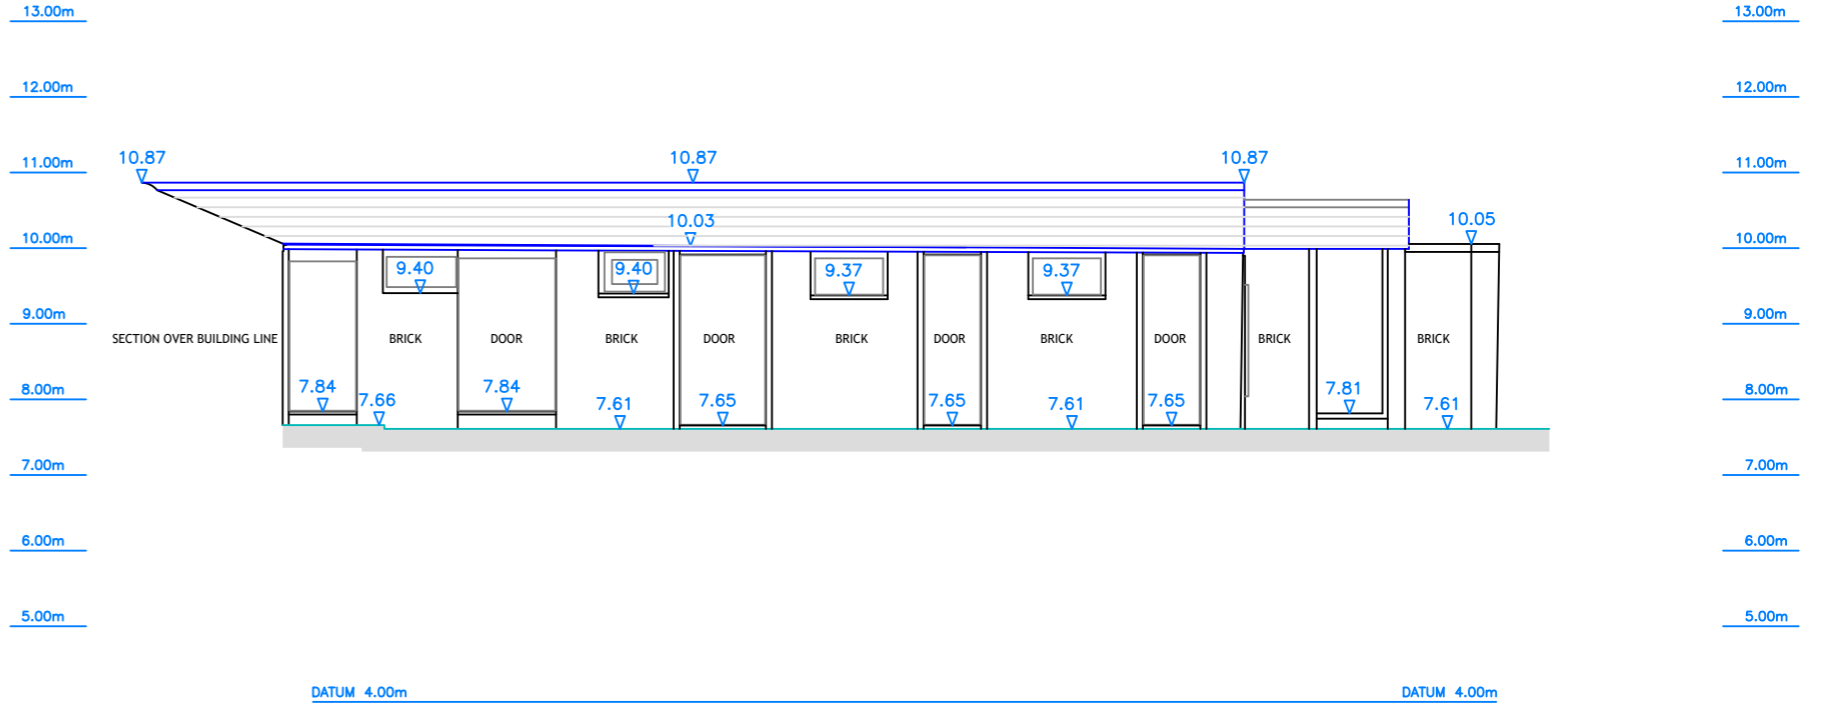

EXISTING ELEVATION 6

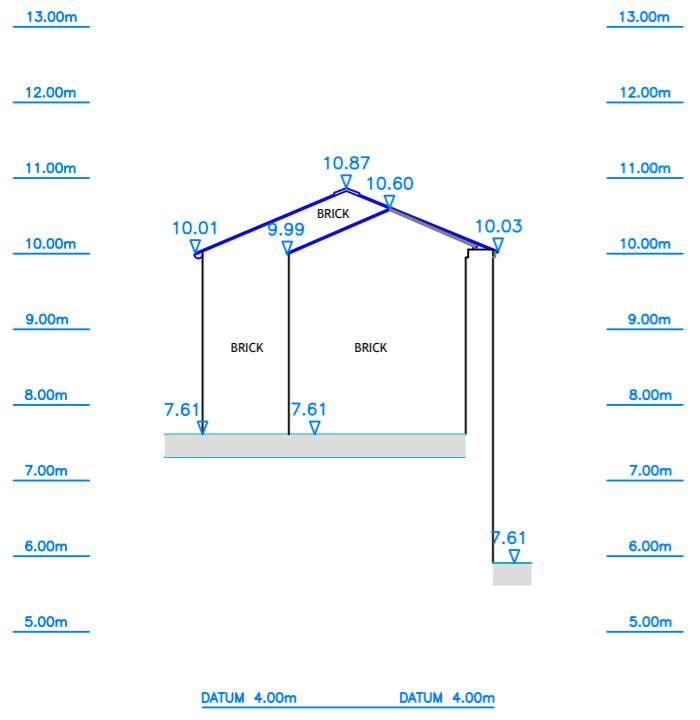

EXISTING ELEVATION 7

<b>PROJECT</b>	Hopper Huts	<b>REVISIONS AND ISSUE</b>		<b>NOTES:</b>
<b>DRAWING TITLE</b>	Existing Elevations (3)			Not for construction. Please do not scale from this drawing unless for planning purposes. All contractors, sub-contractors and suppliers are advised to check relevant dimensions and levels on site prior to the commencement of work.
<b>DRAWING NO</b>	HH.007			PAPER SIZE: A3
				SCALE BAR: 1:100 0 2m 4m
			 <b>LAND &amp; MEASURED BUILDING SURVEYS</b> 01992236024 <a href="mailto:lasersurveyservices@gmail.com">lasersurveyservices@gmail.com</a>	