


ELEVATION 8

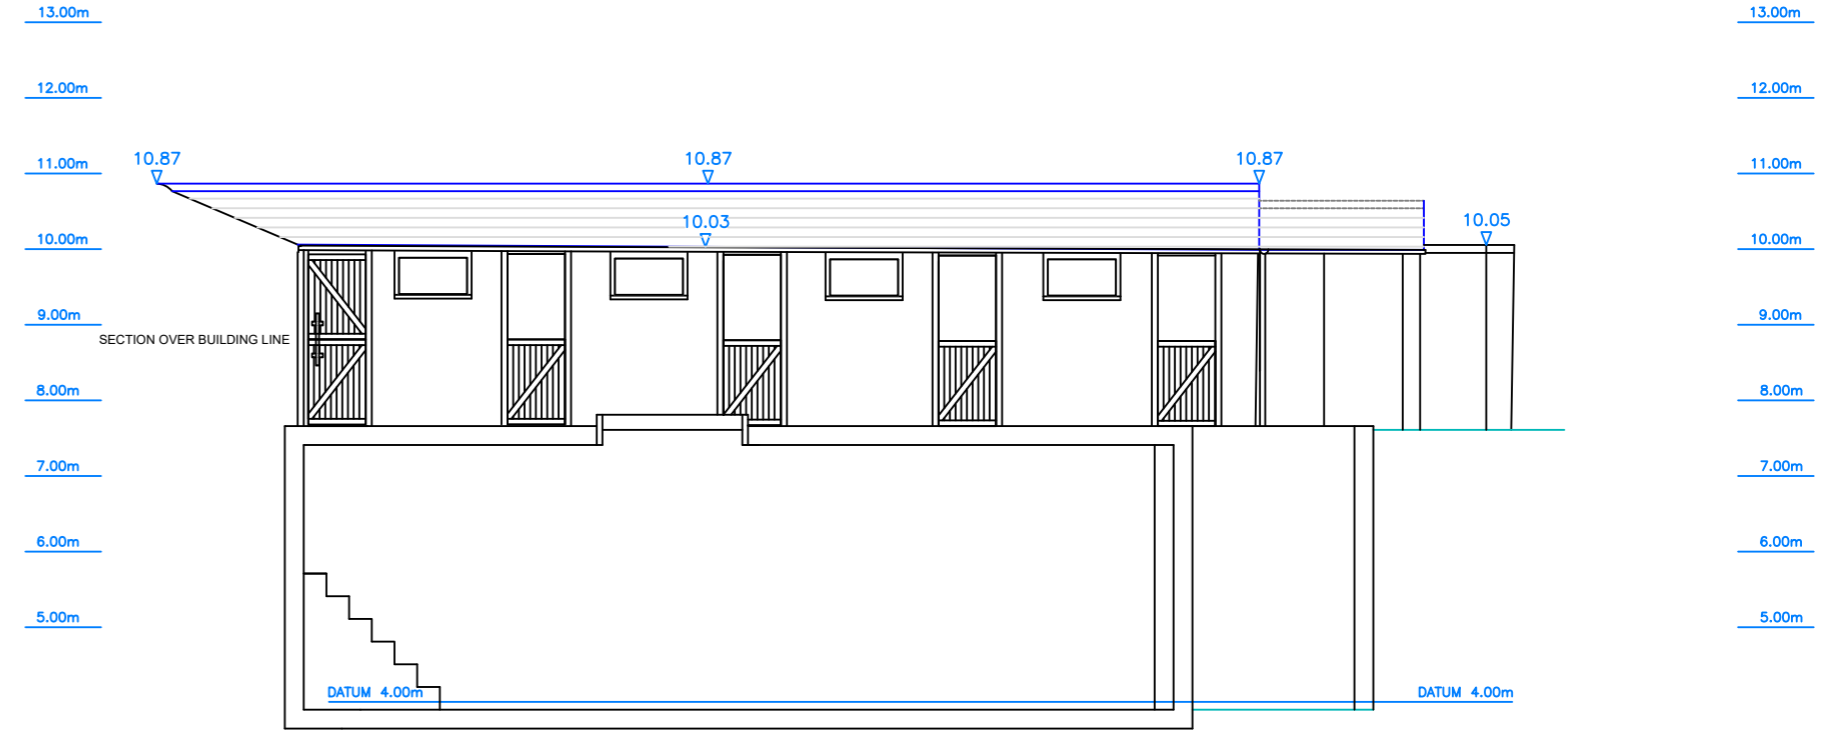

ELEVATION 6

PROJECT	Hopper Huts	REVISIONS AND ISSUE	
DRAWING TITLE	Proposed Elevations (3)		
DRAWING NO	HH.107		

NOTES:
 Not for construction. Please do not scale from this drawing unless for planning purposes. All contractors, sub-contractors and suppliers are advised to check relevant dimensions and levels on site prior to the commencement of work.

PAPER SIZE: A3
 SCALE BAR: 1:100 0 2m 4m