


EXISTING ELEVATION 1

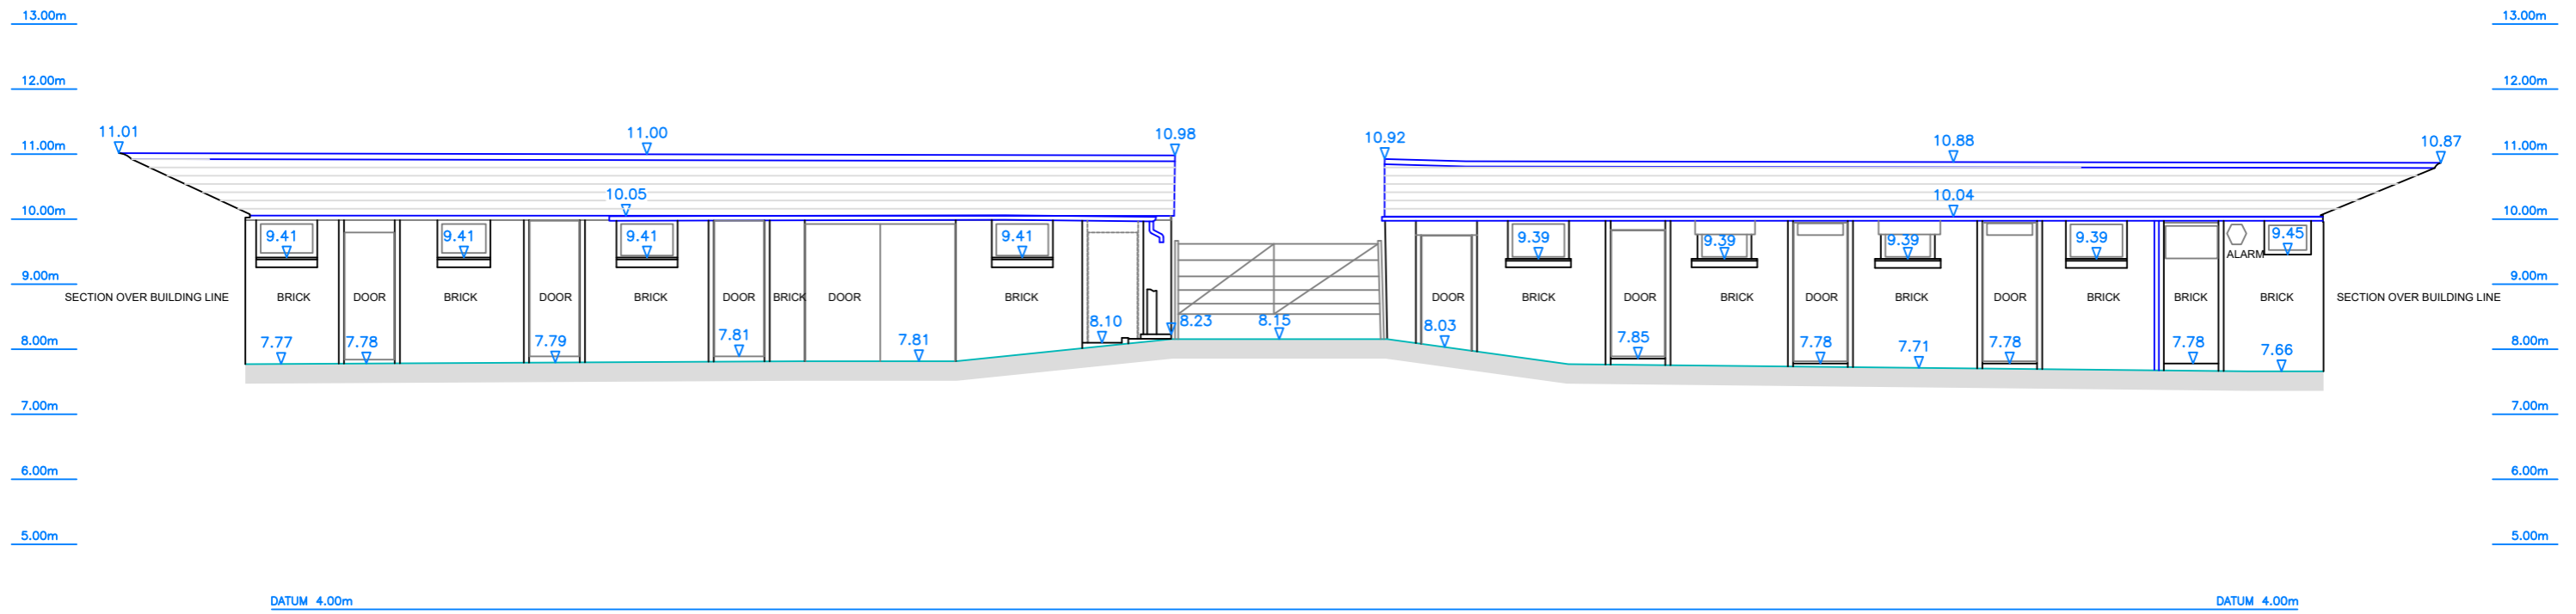

EXISTING ELEVATION 5

PROJECT

Hopper Huts

REVISIONS AND ISSUE

DRAWING TITLE

Existing Elevations (1)

DRAWING NO

HH.005

BASED OFF TOPOGRAPHY BY:



LAND & MEASURED BUILDING SURVEYS
01992236024
lasersurveyservices@gmail.com

NOTES:

Not for construction. Please do not scale from this drawing unless for planning purposes. All contractors, sub-contractors and suppliers are advised to check relevant dimensions and levels on site prior to the commencement of work.

PAPER SIZE: A3

SCALE BAR:

1:100 0 2m 4m

