
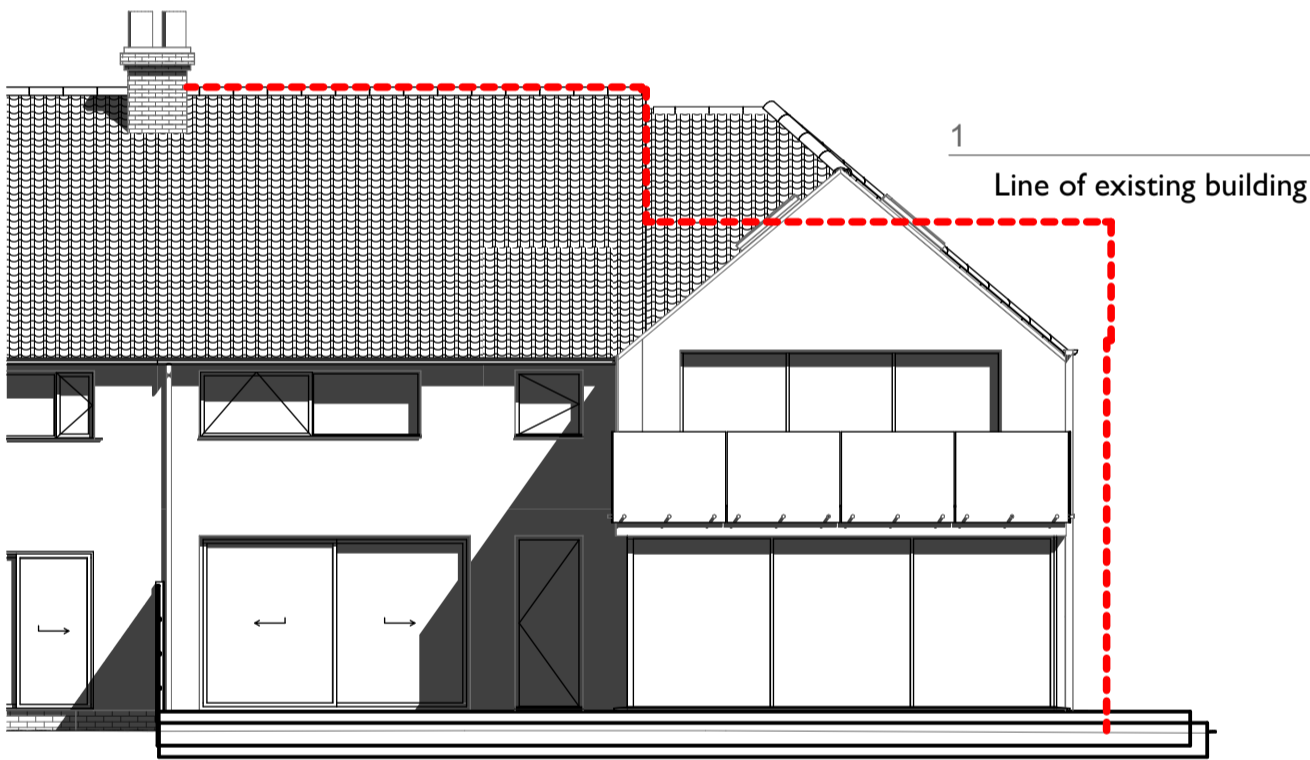
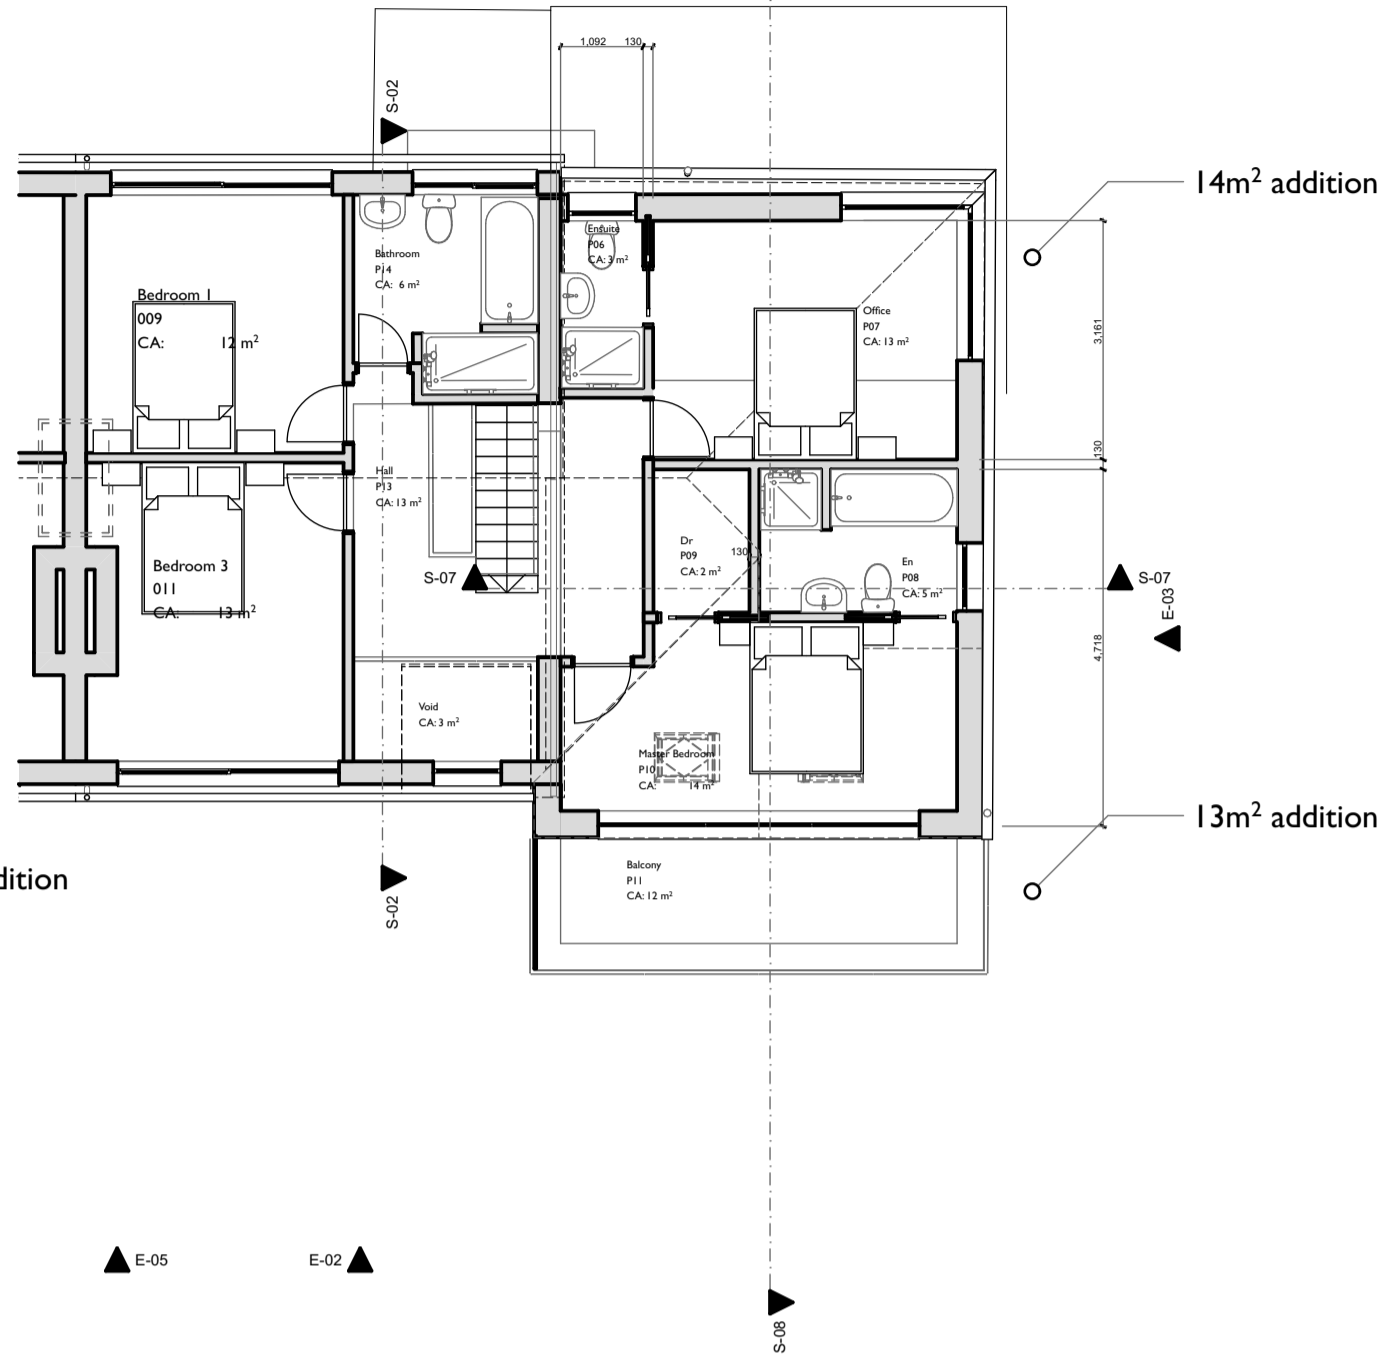


5 3d Images 1:350

7 3d Images 1:350

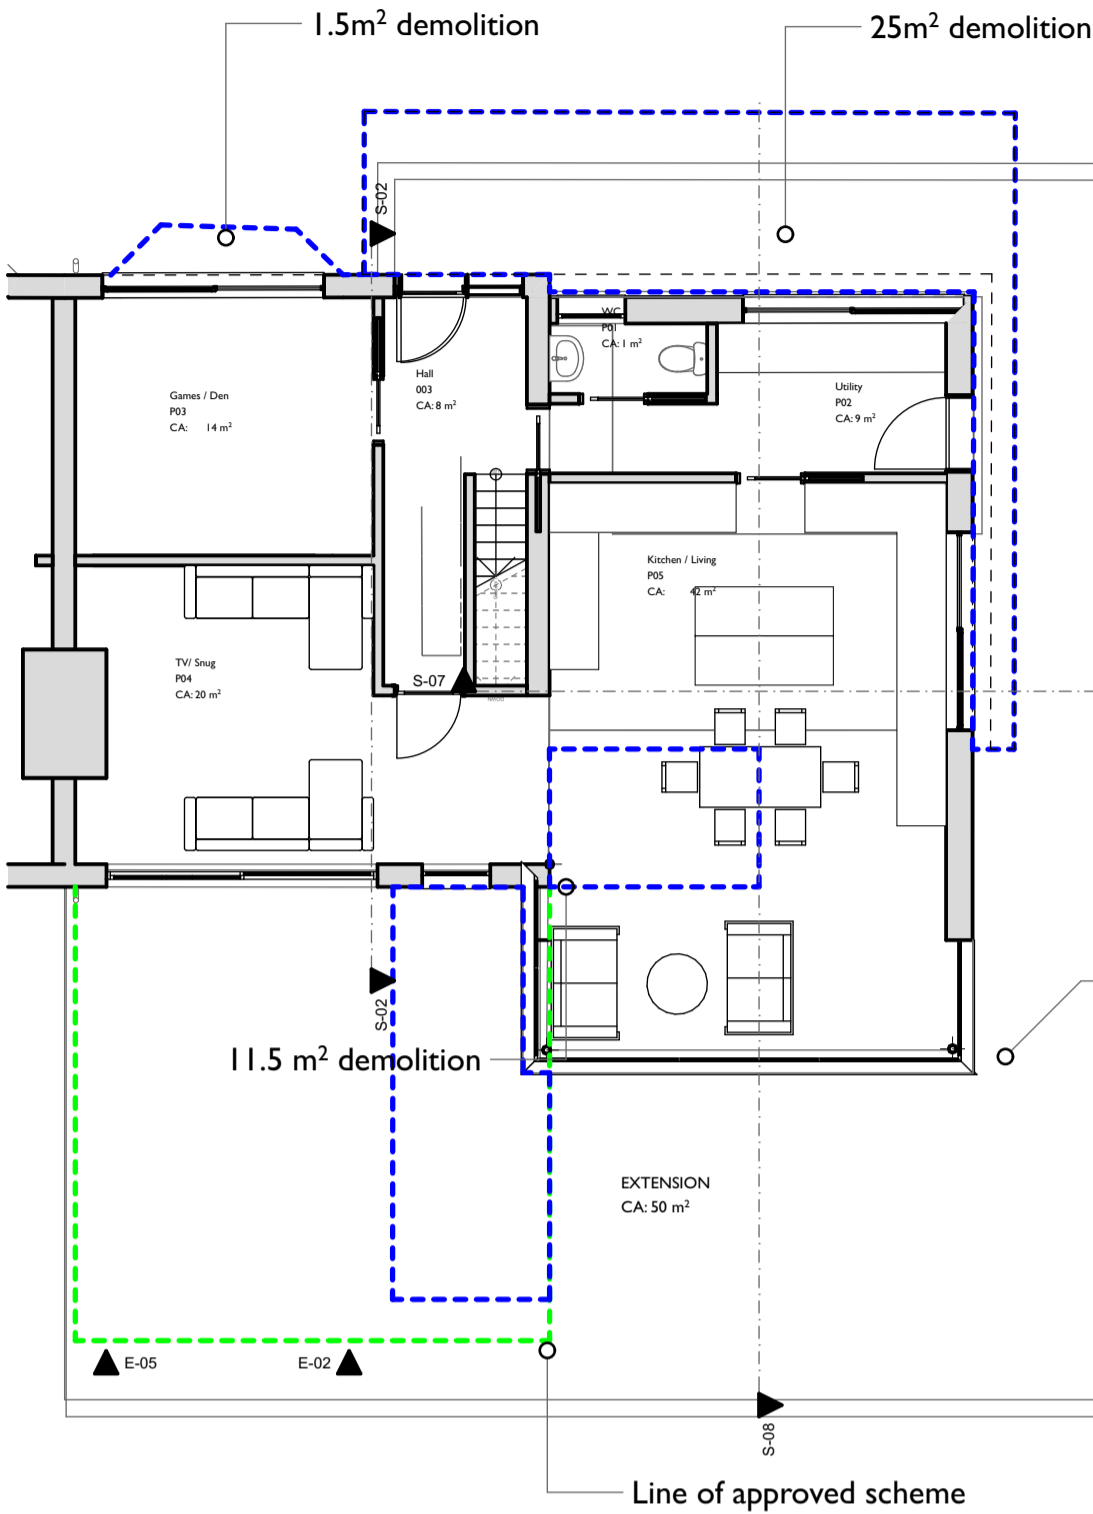


Existing GIA = 170m²


Proposed GIA = 187.6m²

Approved additions under PD = 237m²

Proposed Scheme is 50m² smaller.

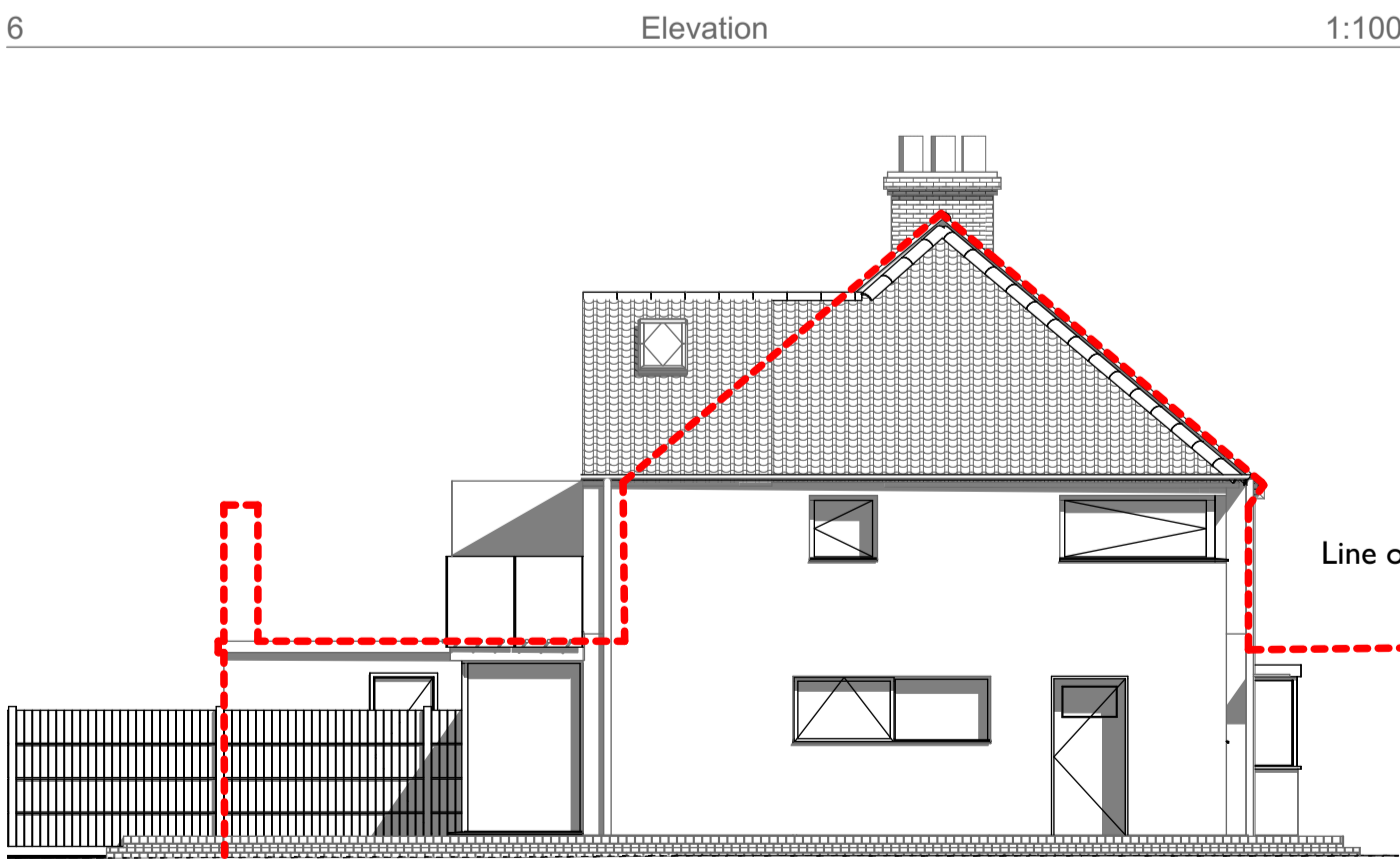


3 Elevation 1:100

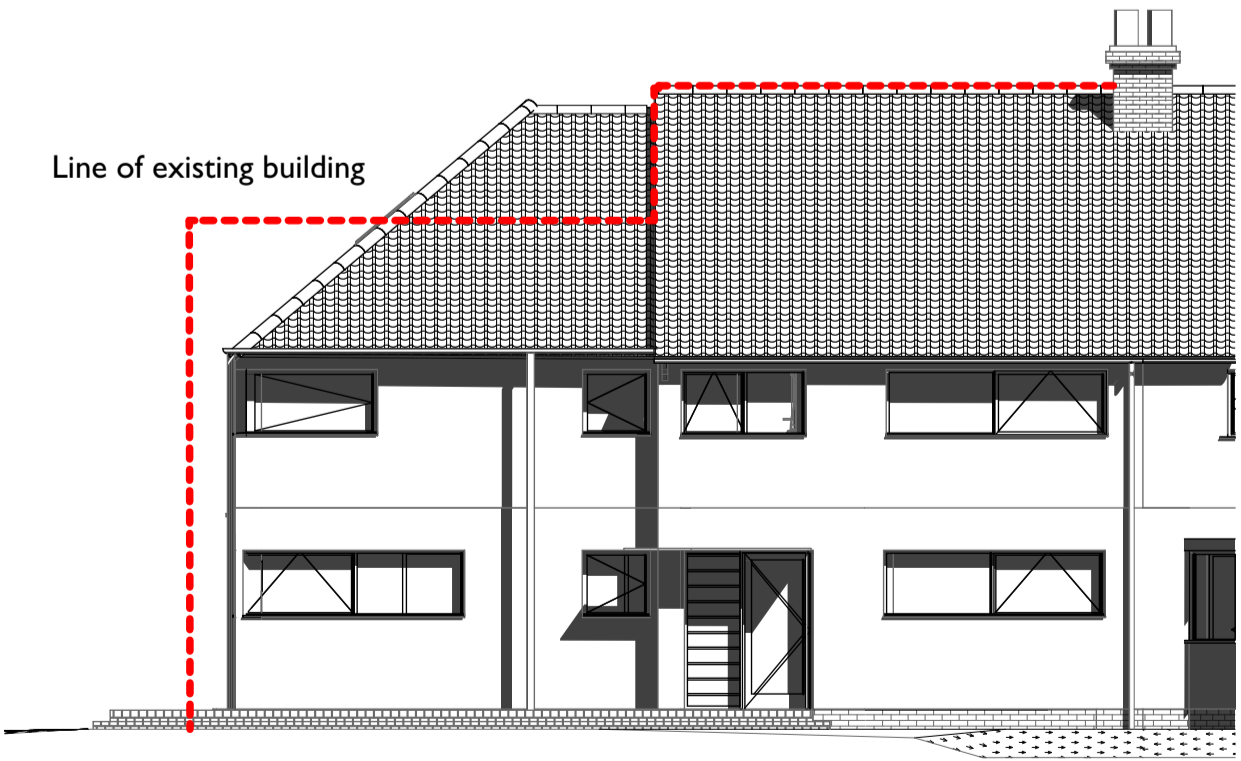

4 Elevation 1:100

Scale 1:100 0 1 2 3 4 5m

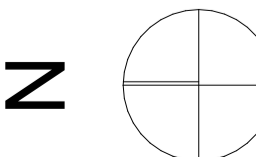

All rights reserved. Richard Elliott Architects asserts its rights under the Copyright, Designs and Patents Act 1988 (Unless otherwise agreed in writing).
Figured dimensions only are to be taken from this drawing.
All dimensions are in millimeters unless otherwise stated.
All dimensions shall be checked on site prior to works commencing.
Any discrepancies shall be reported to Richard Elliott Architects.
All works to be carried out in accordance with by-laws and regulations of local authorities and statutory undertakers.

Richard Elliott Architects
36A Ashen Grove Road, Sevenoaks, Kent, TN15 6YE
t 01959 525243 m 07908 254285

Job Title
1 New Street Cottages
1 New Street Cottages
New Street
Kent
TN15 7JY

Drawing Title
Proposed Scheme
Sketch

Drawing Status
Sketch

Drawn by	Date	Checked by	Date
Elliott	03/11/2021	Elliott	03/11/2021

Scales
1:100, 1:350 @ A1
Drawing Number
21059-2

Revision

www.elliott-architects.co.uk