



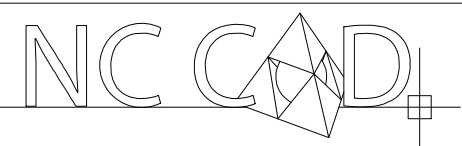

©Crown Copyright and database rights 2018 OS 100019980

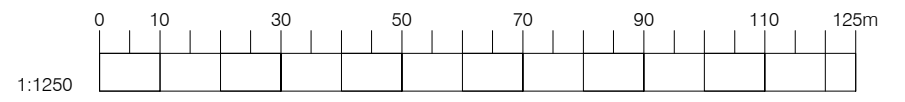

REVISIONS:

CLIENT: Mr & Mrs Alteirac
 PROJECT: 48 St Botolphs
 Sevenoaks
 Kent
 TN13 3AG

DATE: 20th April 2018
 DRAWN BY: N.C.
 SCALE: 1:1250 @ A3
 Please note that plans are drawn to the scale specified and can be scaled for planning purposes only.

DRAWING TITLE: EXISTING LOCATION PLAN
 DRAWING N^o: 260318-S-07