




EAST FACIAG

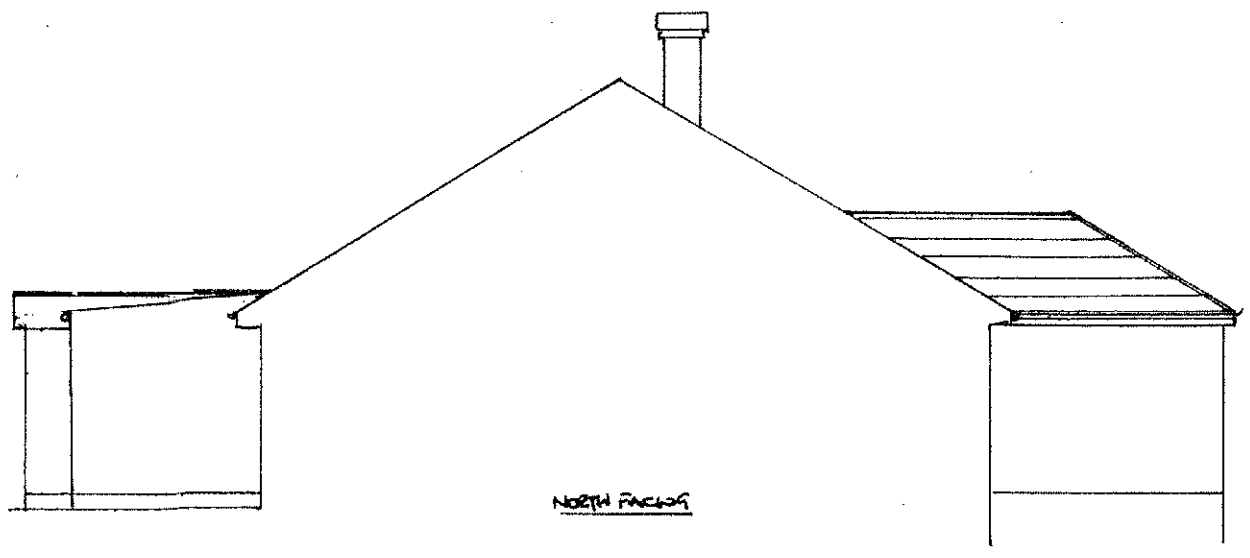

NORTH FACIAG

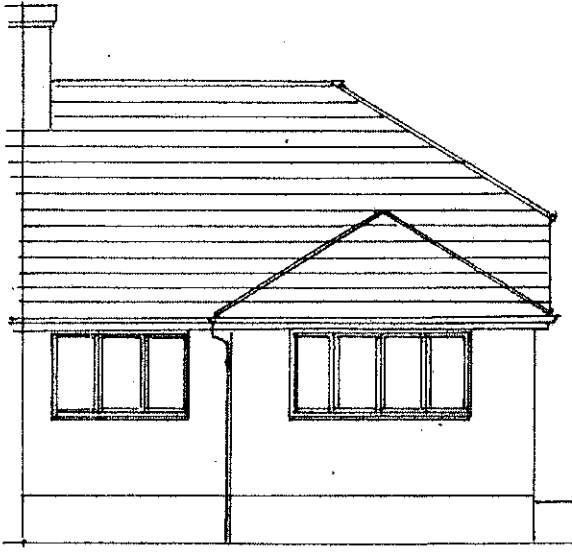


WEST FACIAG

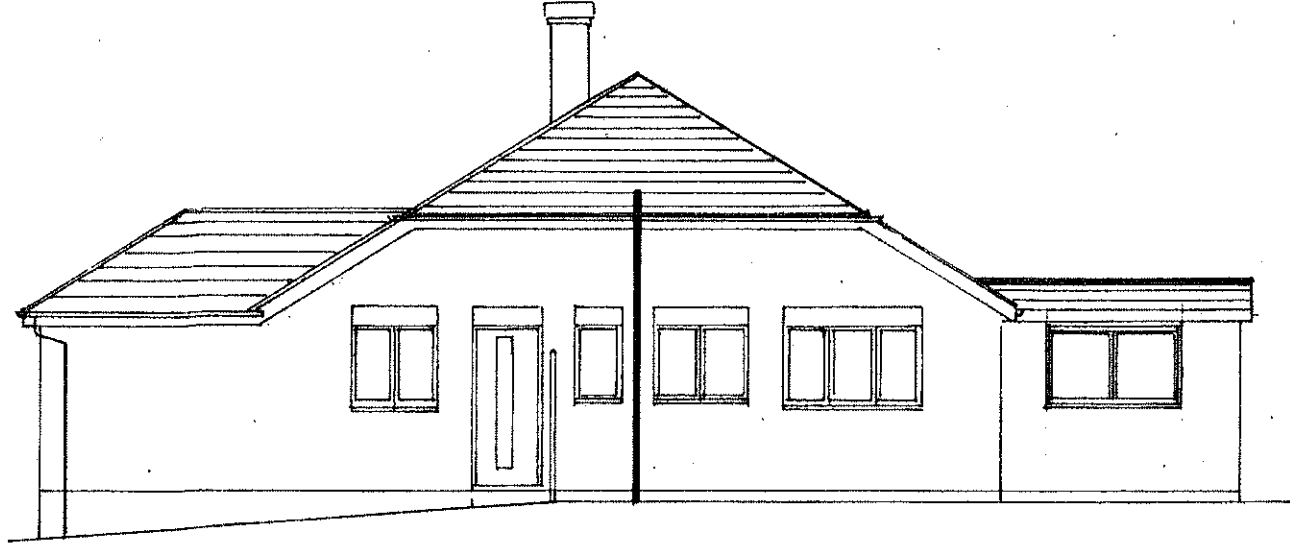


SOUTH FACIAG

EXISTING ELEVATIONS 1:100

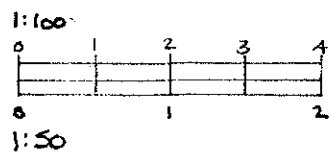


1 LOVELACE CLOSE, WEST KINGS DOWN

SEVENOAKS DISTRICT COUNCIL
9 NOV 2021
COMMUNITY & PLANNING SERVICES

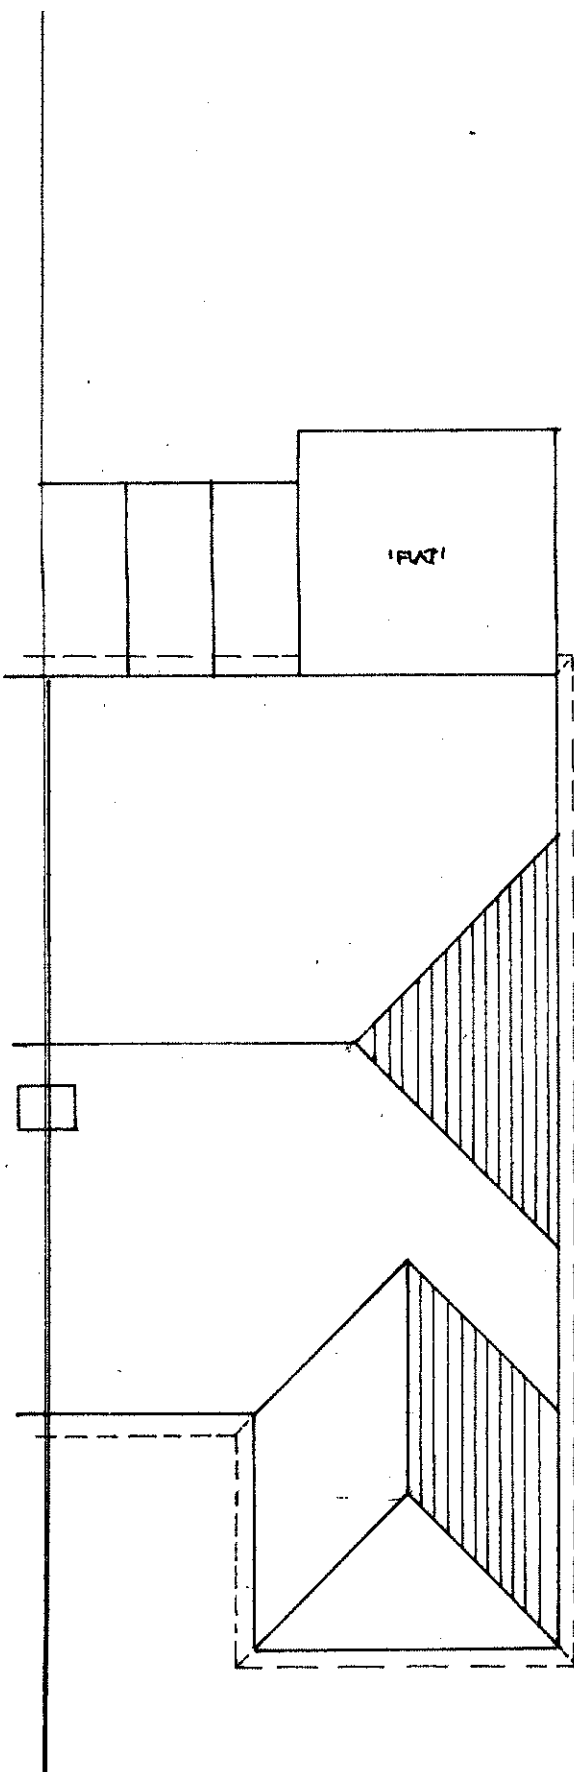

EXISTING ROOF PLAN 1:100

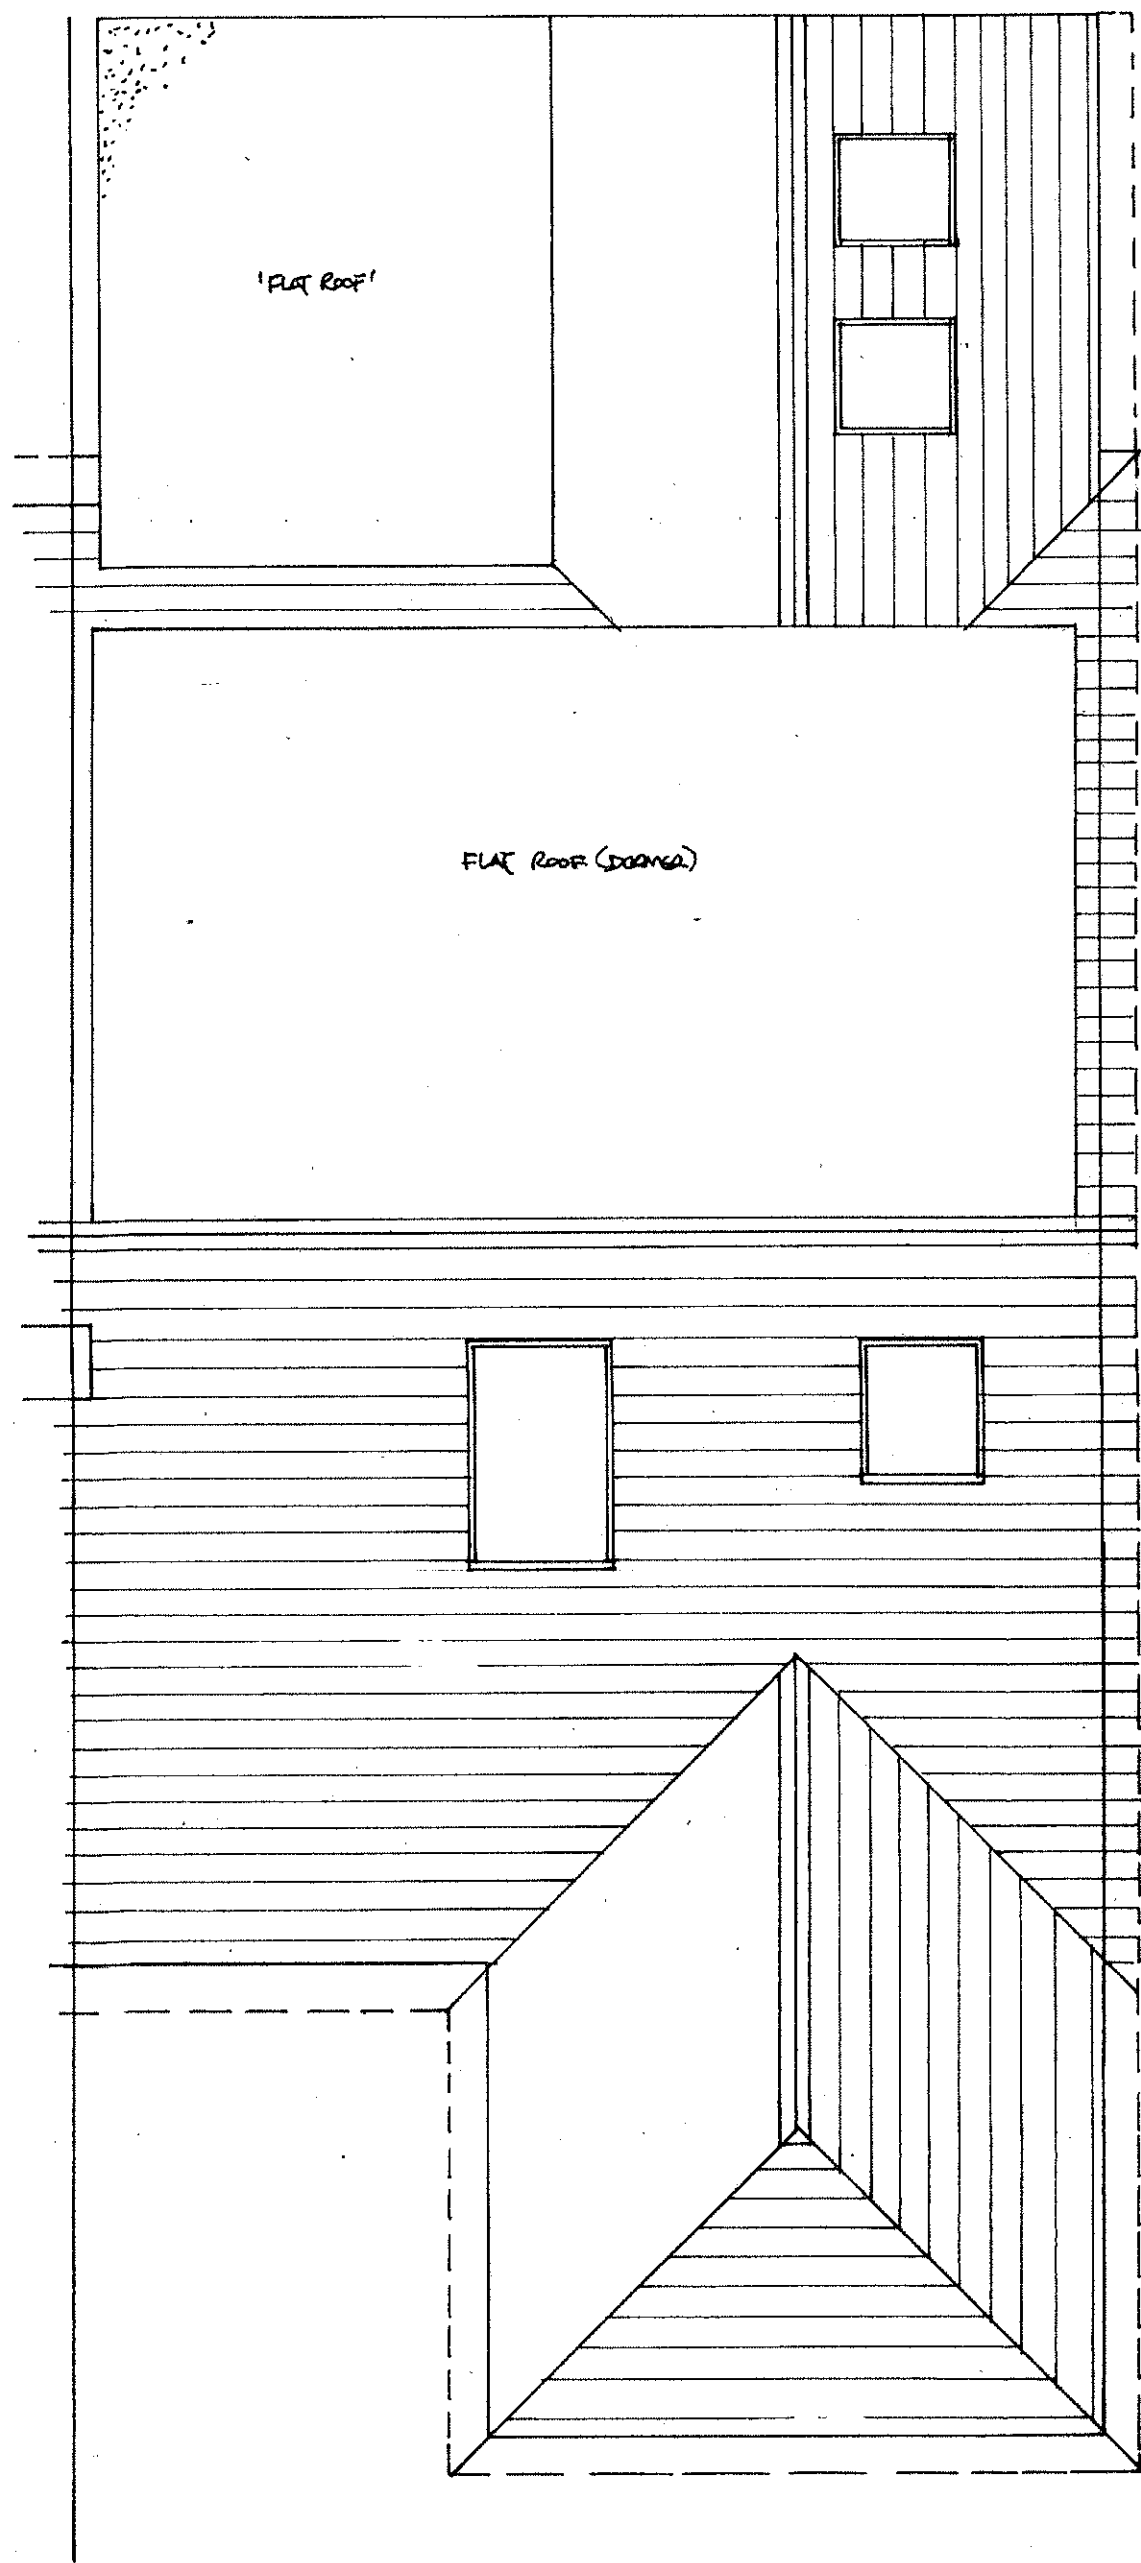

PROPOSED ROOF PLAN 1:50