


EXISTING FRONT ELEVATION
TO STONE STREET

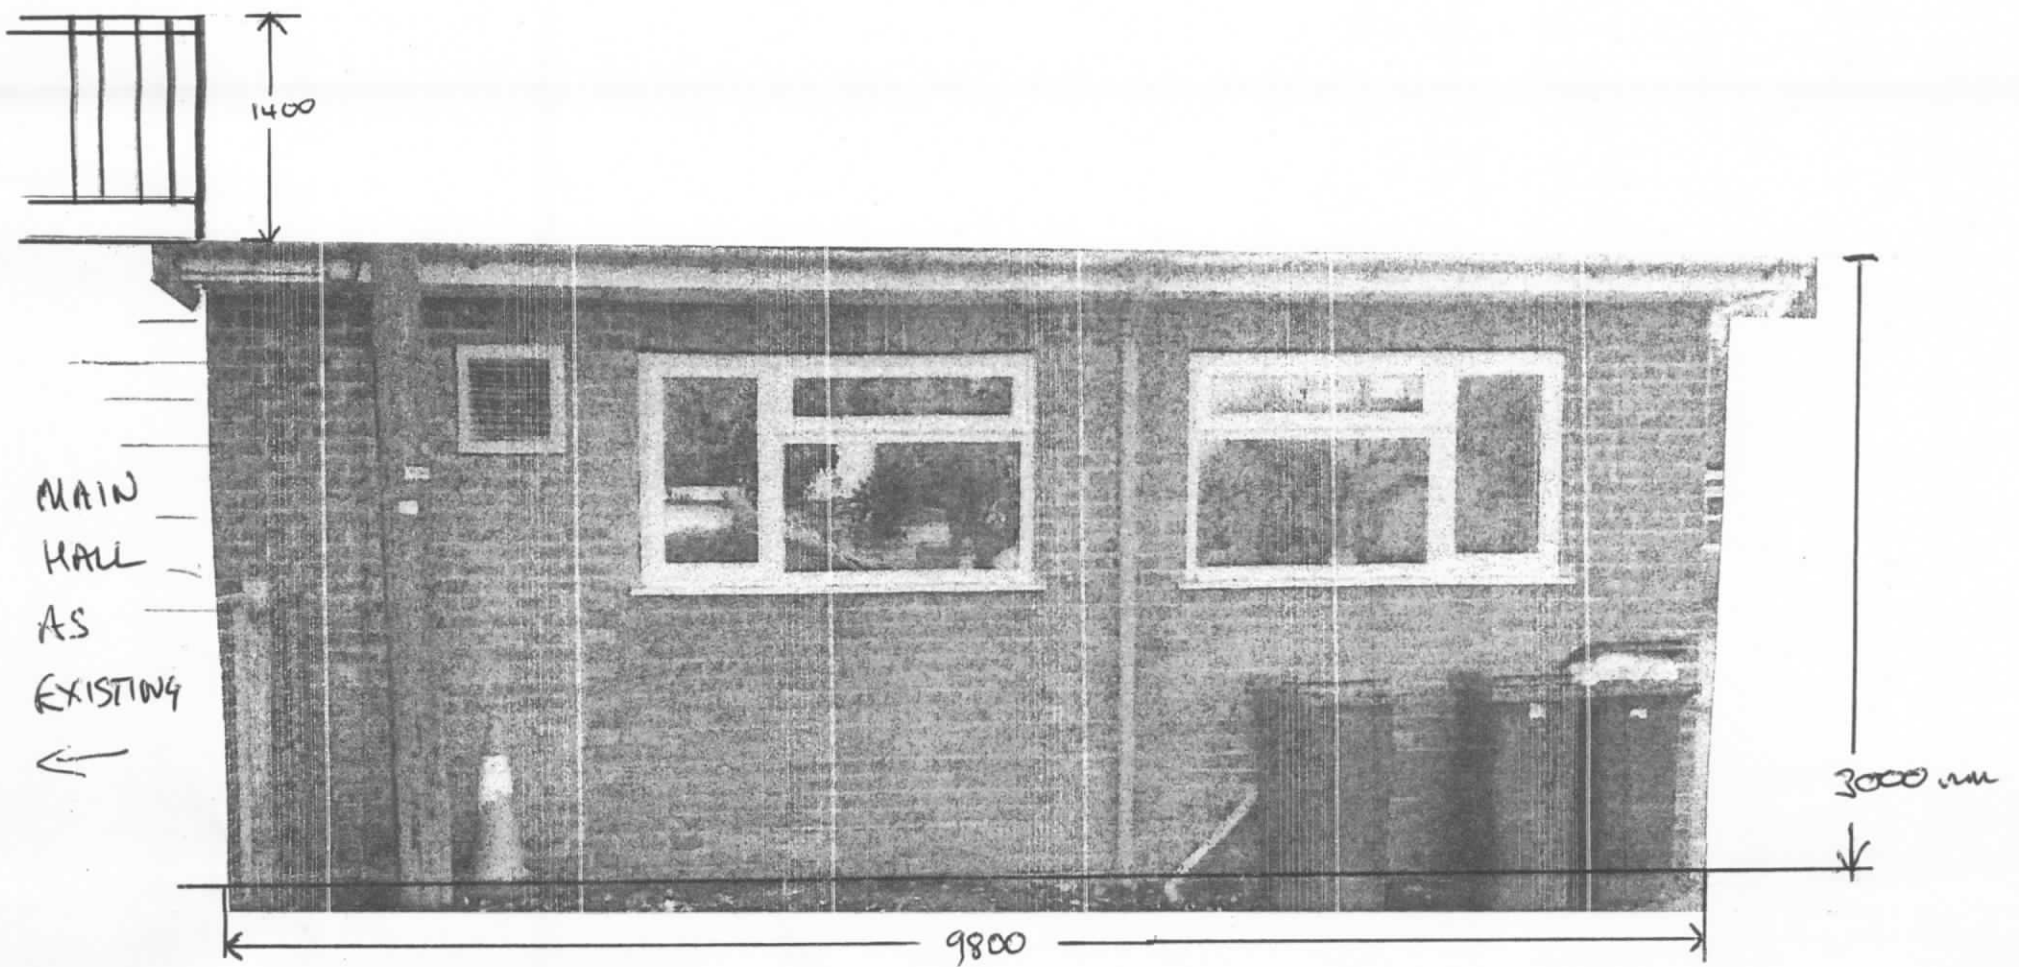

EXISTING SIDE ELEVATION TO KITCHEN AREA
TO CAR PARK AREA