


PROPOSED FRONT ELEVATION
TO STONE STREET

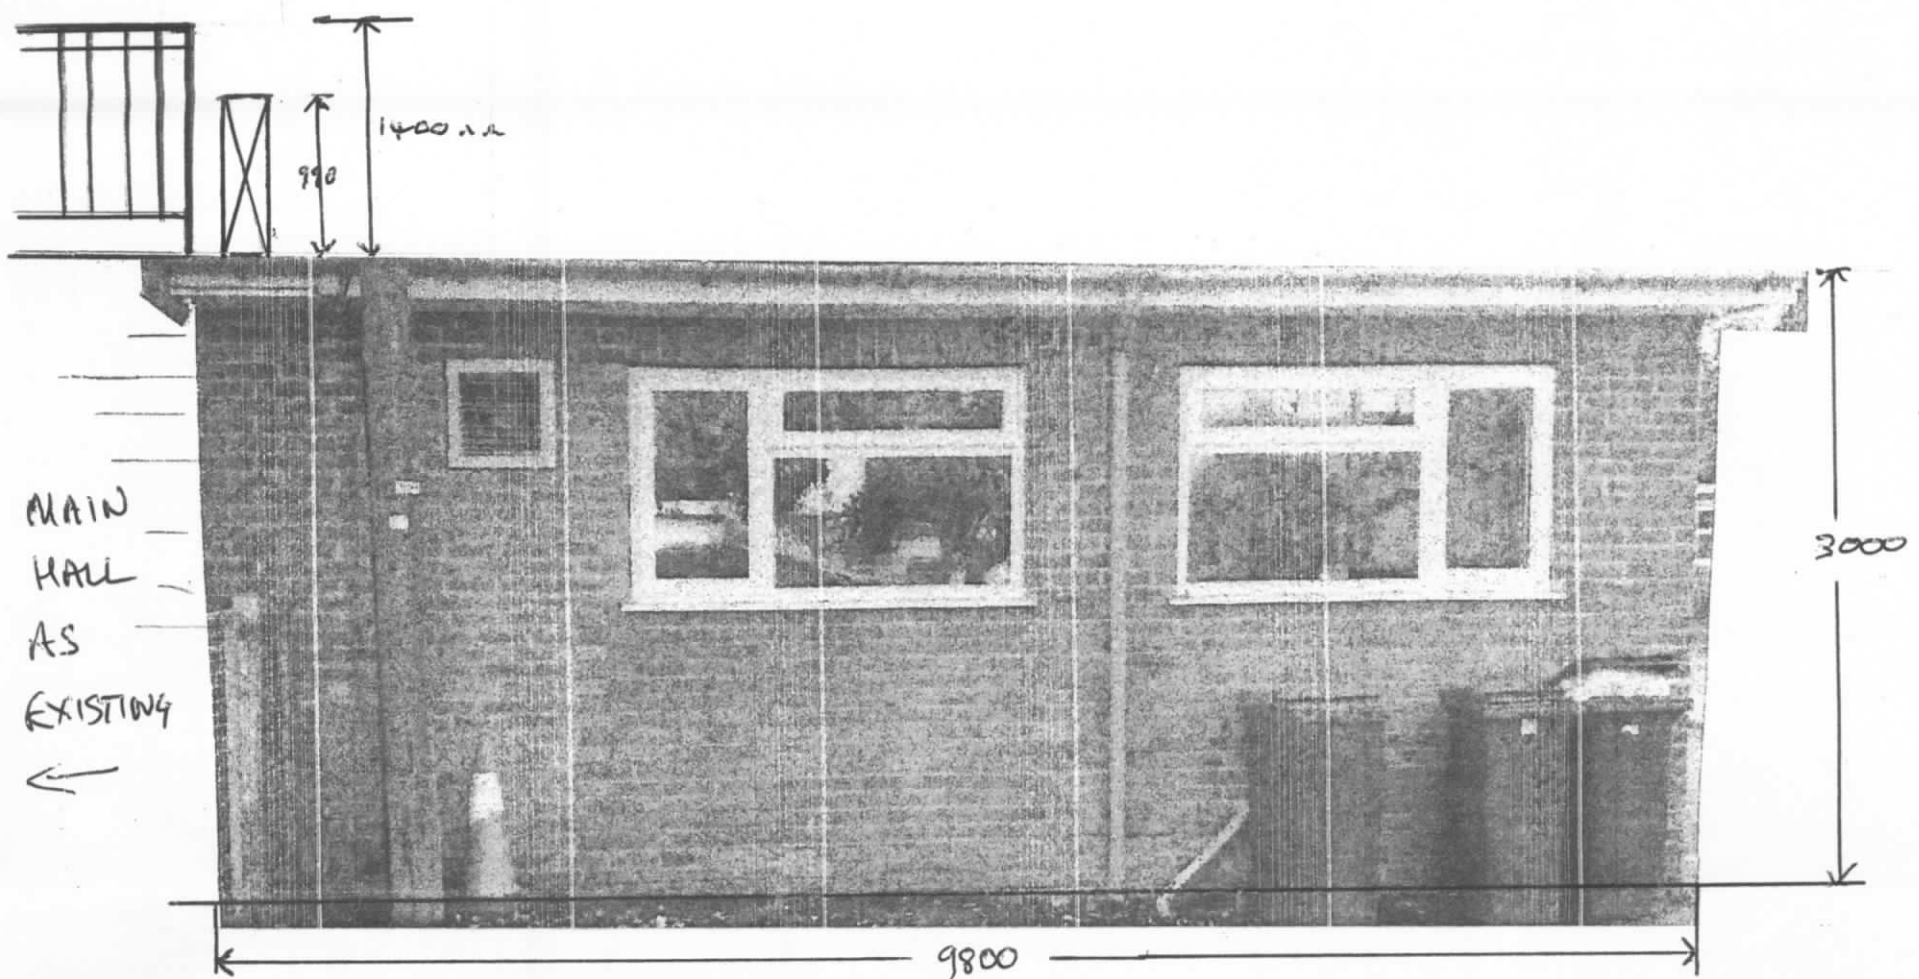

PROPOSED SIDE ELEVATION TO KITCHEN AREA
TO CAR PARK AREA