



Land Registry  
Official copy of  
title plan

Title number **SK366040**  
Ordnance Survey map reference **TM1557SW**  
Scale **1:1250** enlarged from 1:2500  
Administrative area **Suffolk: Mid Suffolk**

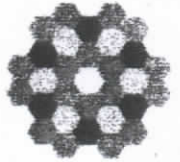

© Crown copyright and database rights 2016 Ordnance Survey 100026316.  
You are not permitted to copy, sub-license, distribute or sell any of this data to third parties in any form.

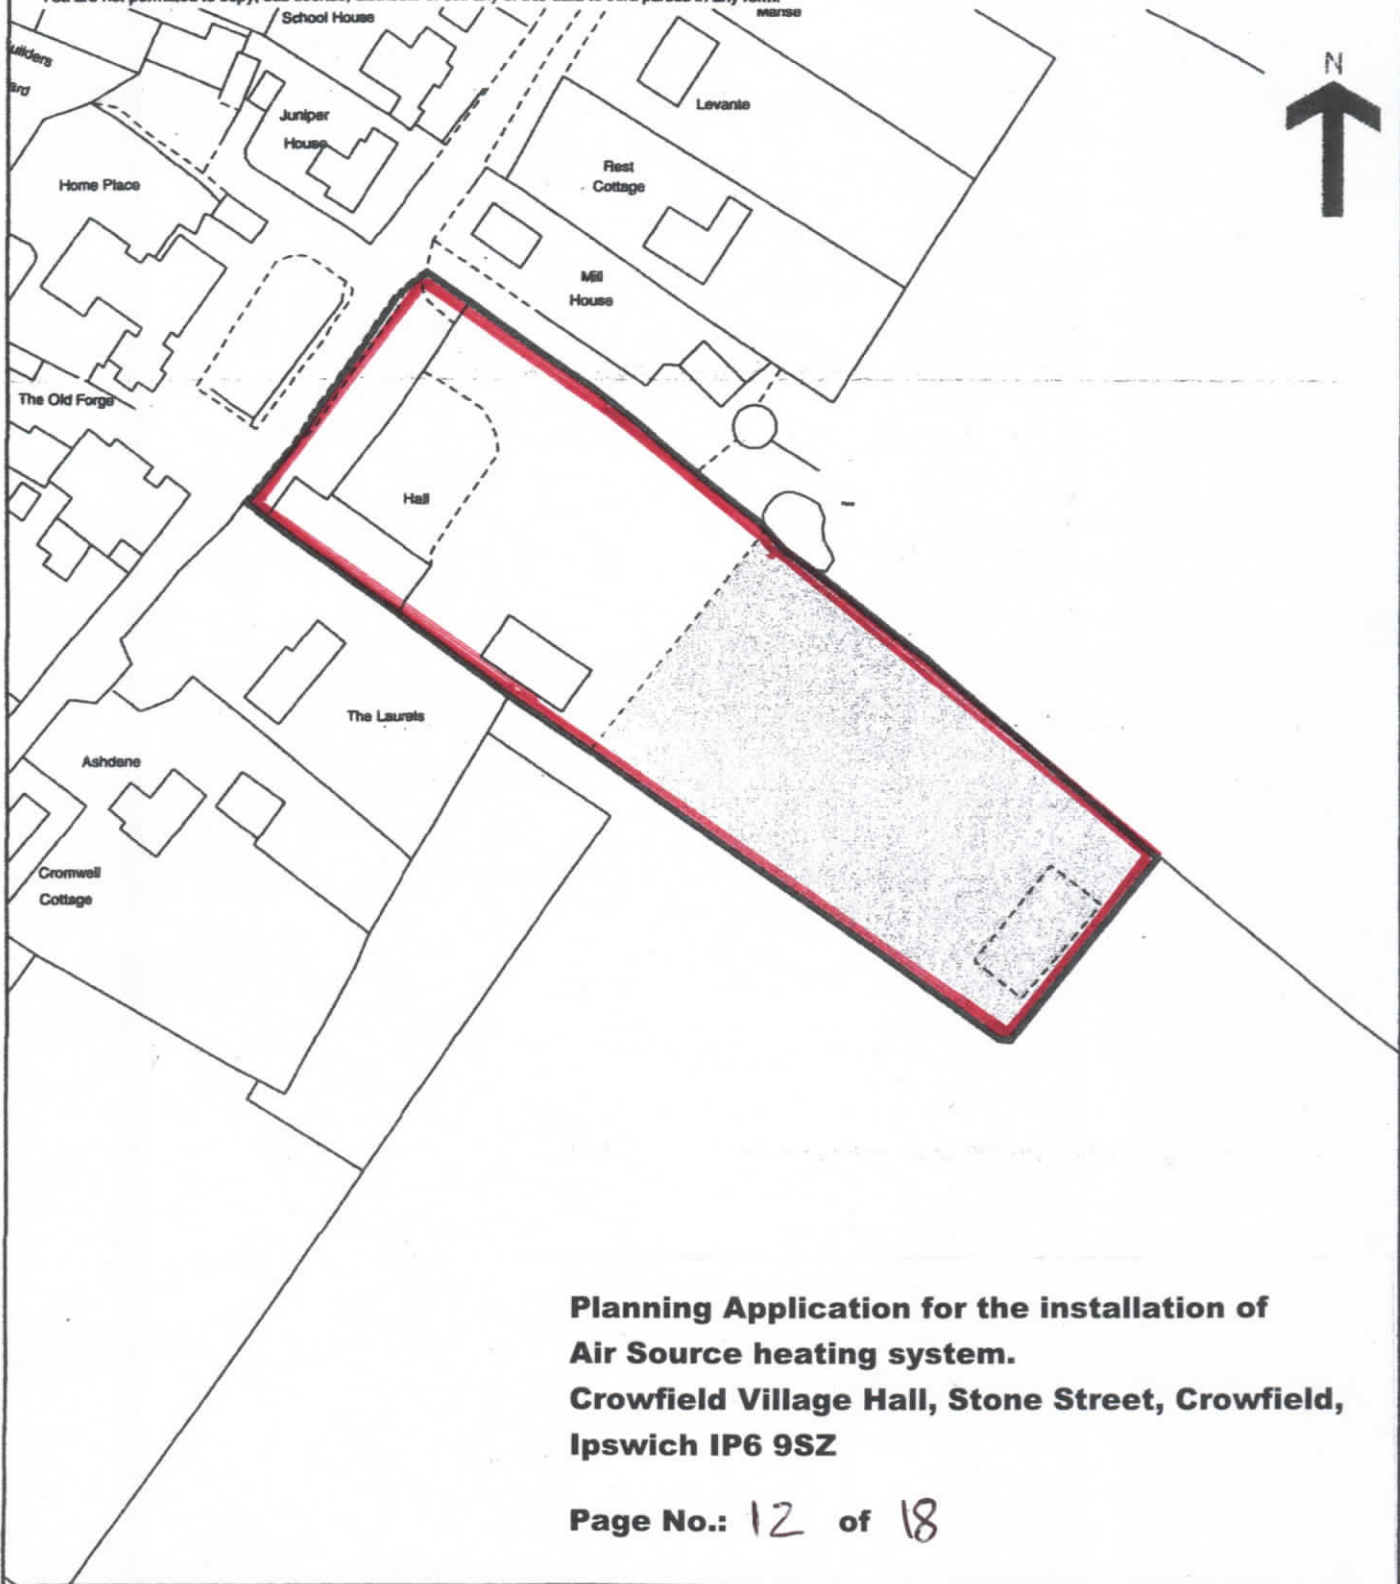

**Planning Application for the installation of  
Air Source heating system.  
Crowfield Village Hall, Stone Street, Crowfield,  
Ipswich IP6 9SZ**

**Page No.: 12 of 18**

This official copy issued on 30 March 2016 shows the state of this title plan on 30 March 2016 at 11:14:43. It is admissible in evidence to the same extent as the original (s.67 Land Registration Act 2002).

This title plan shows the general position, not the exact line, of the boundaries. It may be subject to distortions in scale. Measurements scaled from this plan may not match measurements between the same points on the ground.

This title is dealt with by Land Registry, Kingston upon Hull Office.