





Rear (South West) Elevation as proposed Side extension

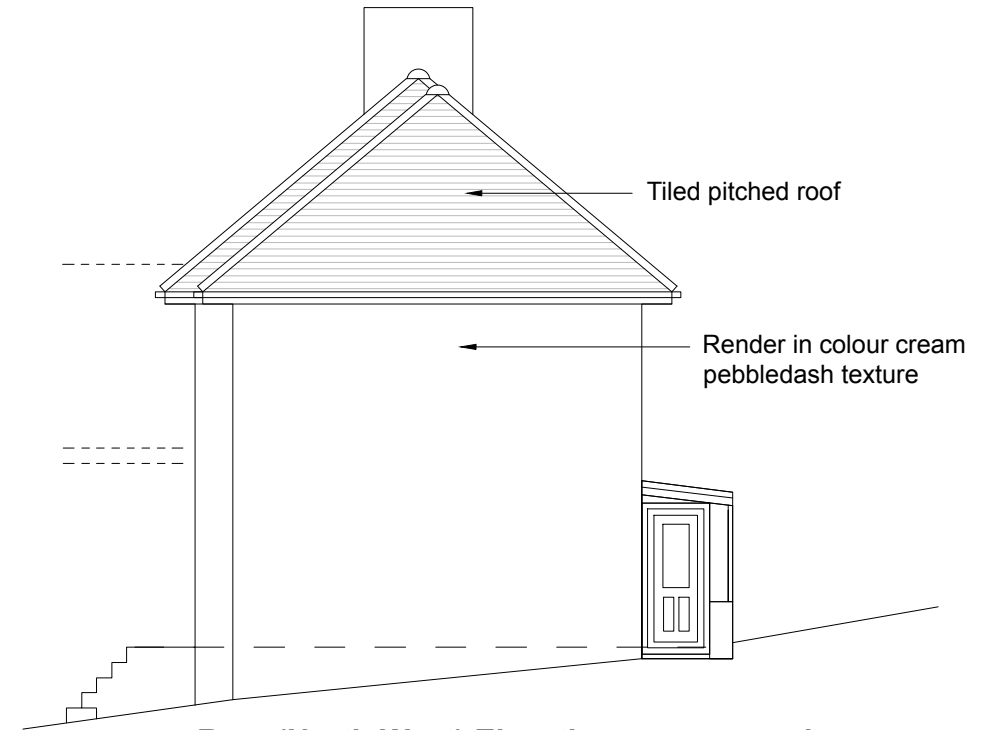

Rear (North West) Elevation as proposed Side extension

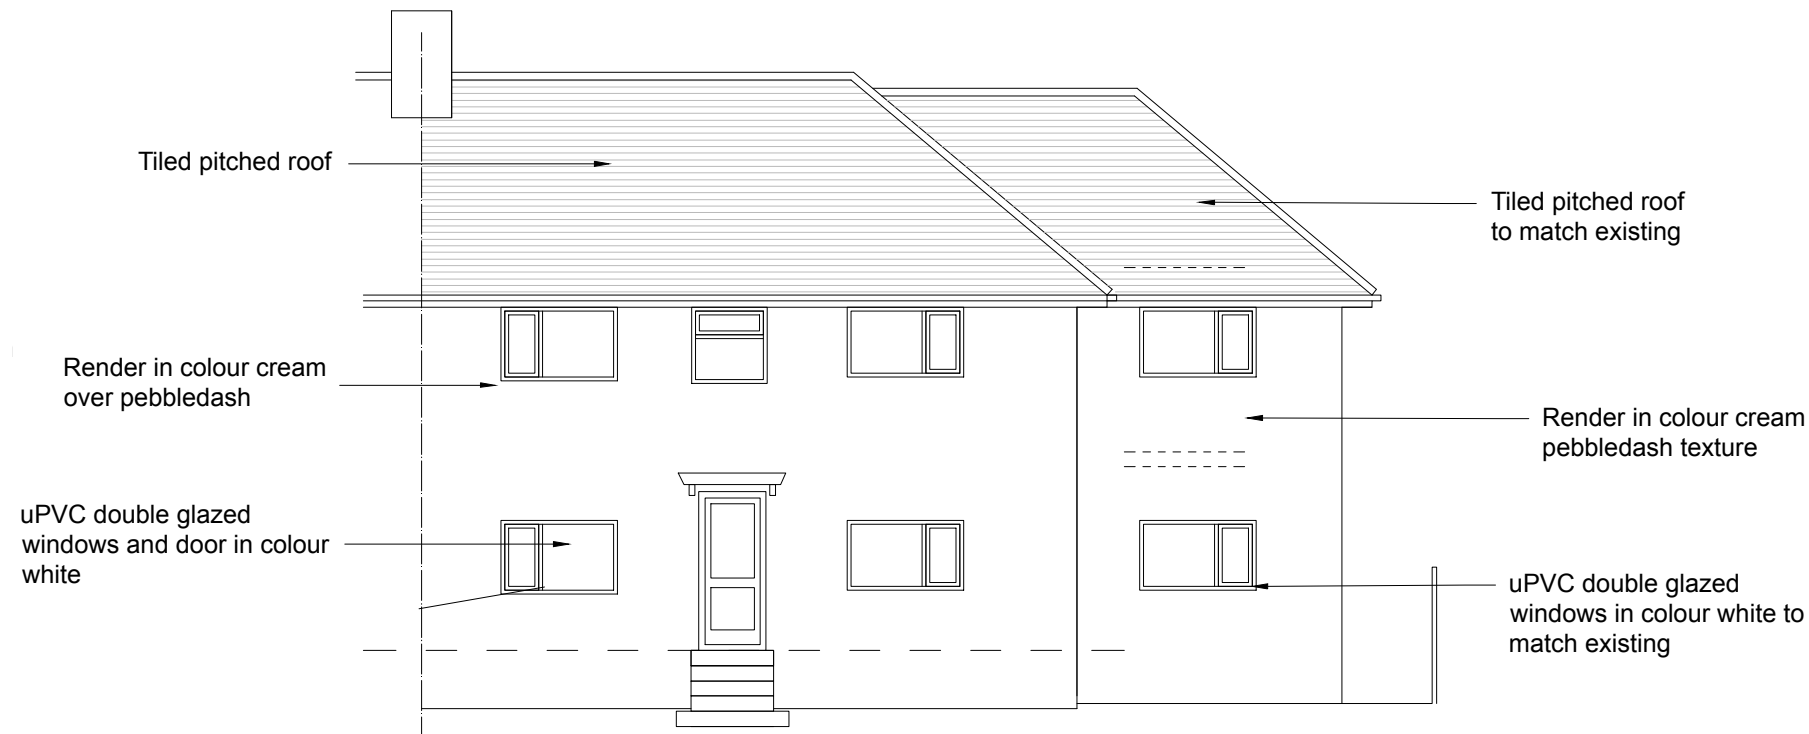

Front (North East) Elevation as proposed Side extension



CLIENT  
Mr Chen

This drawing is for Planning Permission purpose only.  
All dimensions to be confirmed on site.

© This drawing is the sole copyright of  
Wang Dao Architecture Ltd.

Any discrepancies between this drawing & other  
information shall be reported to the Architect.  
MODIFICATIONS to be made solely on  
ORIGINAL MAGNETIC MEDIA.

PROJECT

82 Southall Avenue  
Brighton  
BN2 4BB

TITLE

Rear extension  
Elevations and section as proposed

STATUS

Planning

DATE

October 2021

DRAWN BY

Edward

DRAWING NUMBER

WDA PL 05

CTB file:

XREF'S:

SCALE @ A3

1:100

REVIEWED BY

L'Scale: