

For Illustration Purposes Only




Tavistock Street Elevation



Clarendon Avenue Elevation

Basement

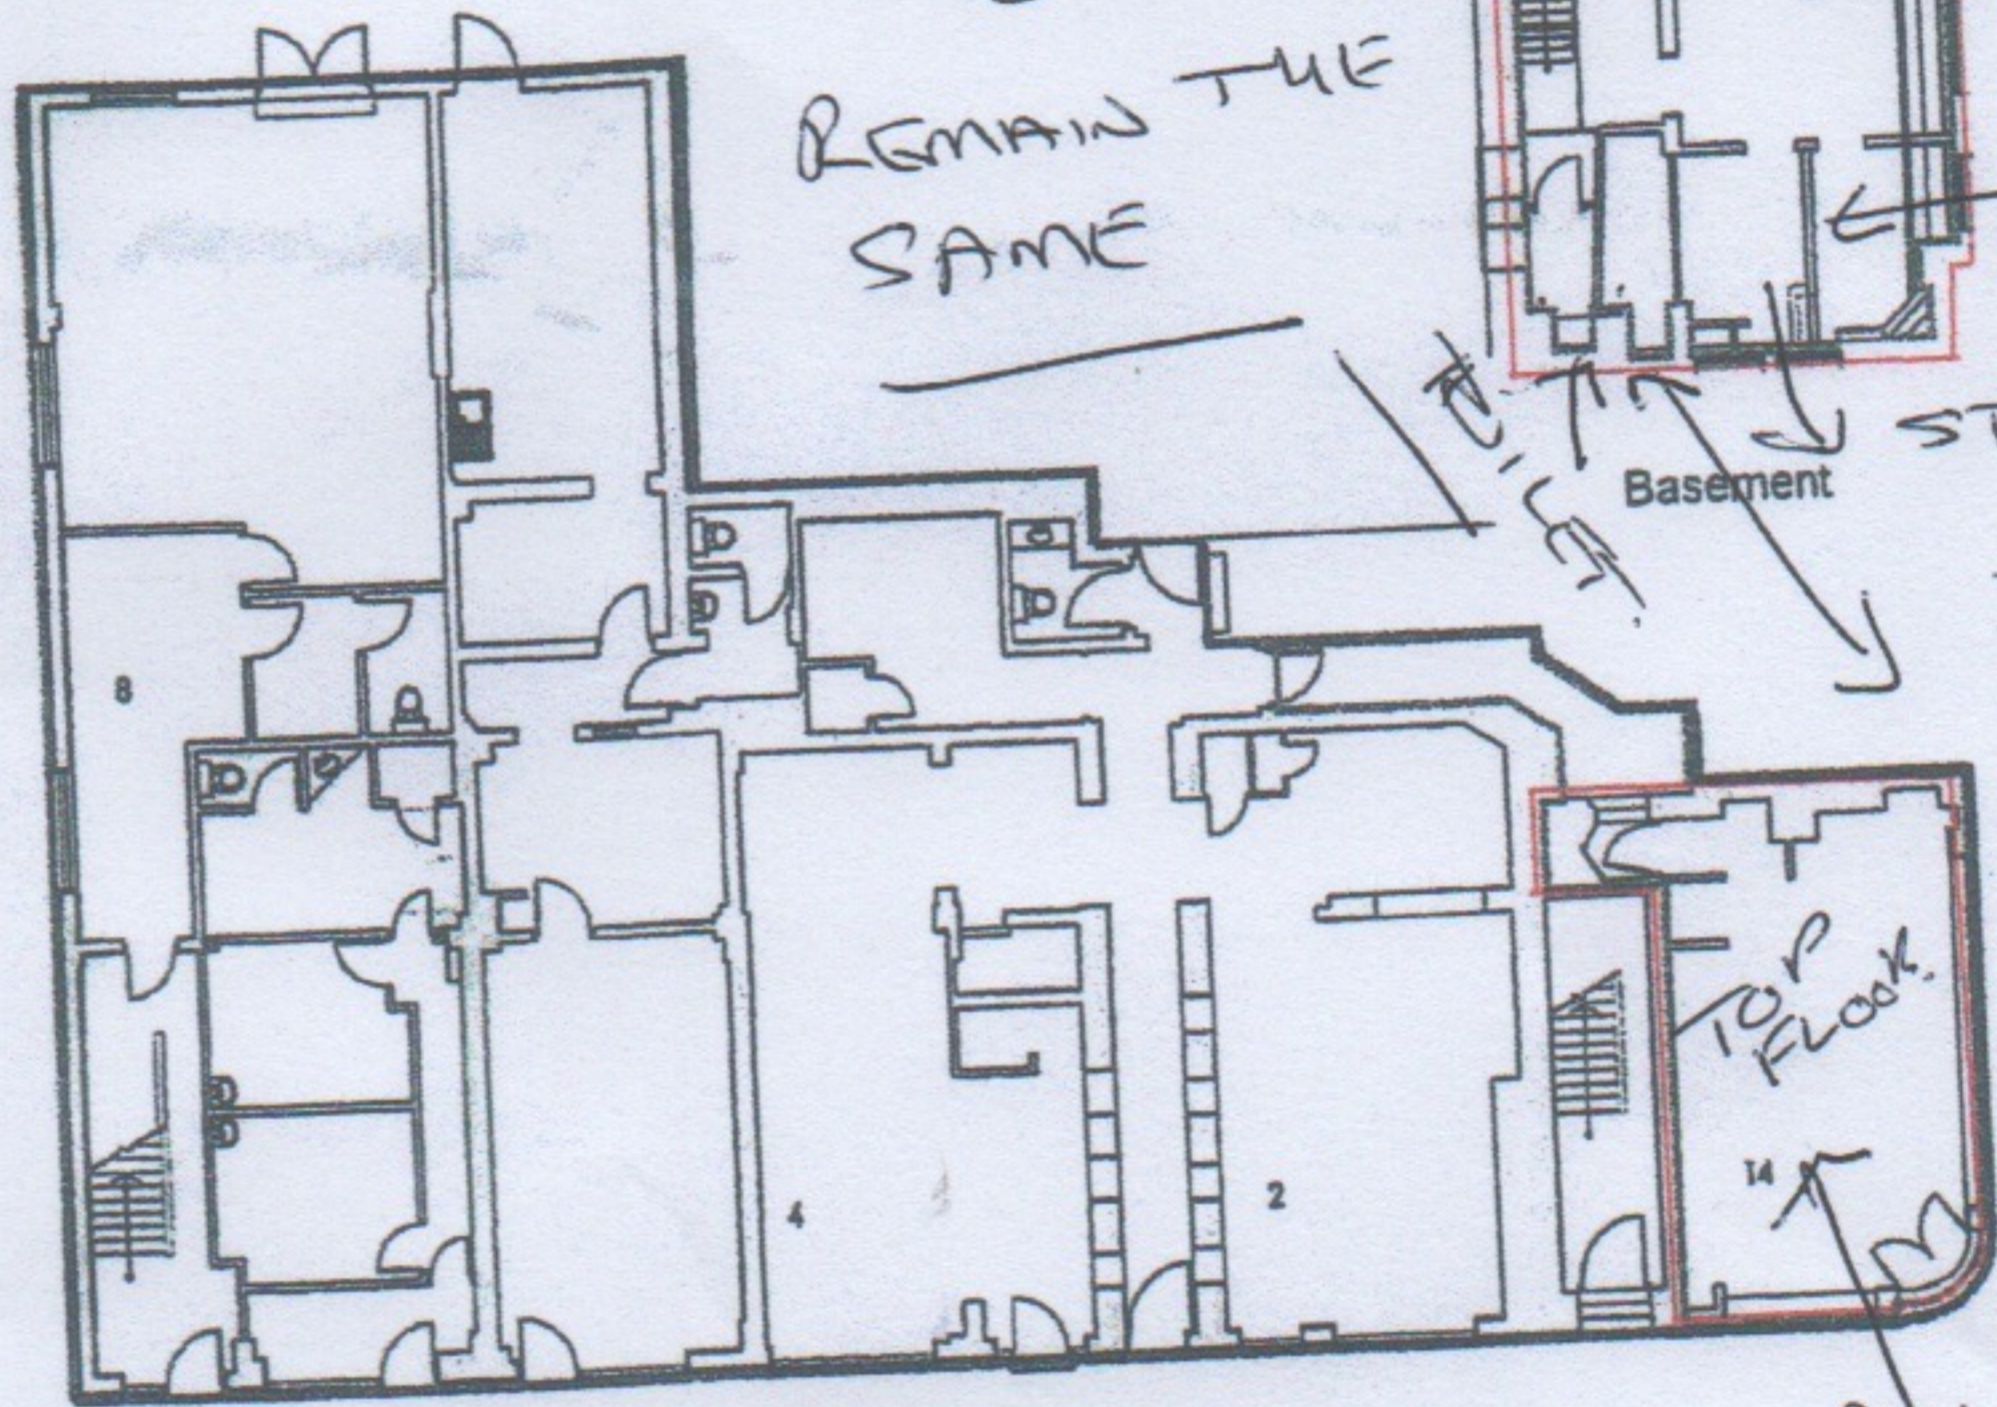

Ground Floor

KITCHEN &
TOILET
REMAIN THE
SAME

NOW
KITCHEN AREA NOW
TREATMENT ROOM
(STORAGE)
FOR US.

STORAGE
T ROOM
STORAGE FOR US.

TREATMENT ROOM
NOW STORAGE FOR US.

MAIN RETAIL SPACE.



CLARENDON AVENUE
PLAN AND ELEVATION

Scale 1:200 @ A4
Date: 02.01.2013
Drg. No. 2145-14/3A