
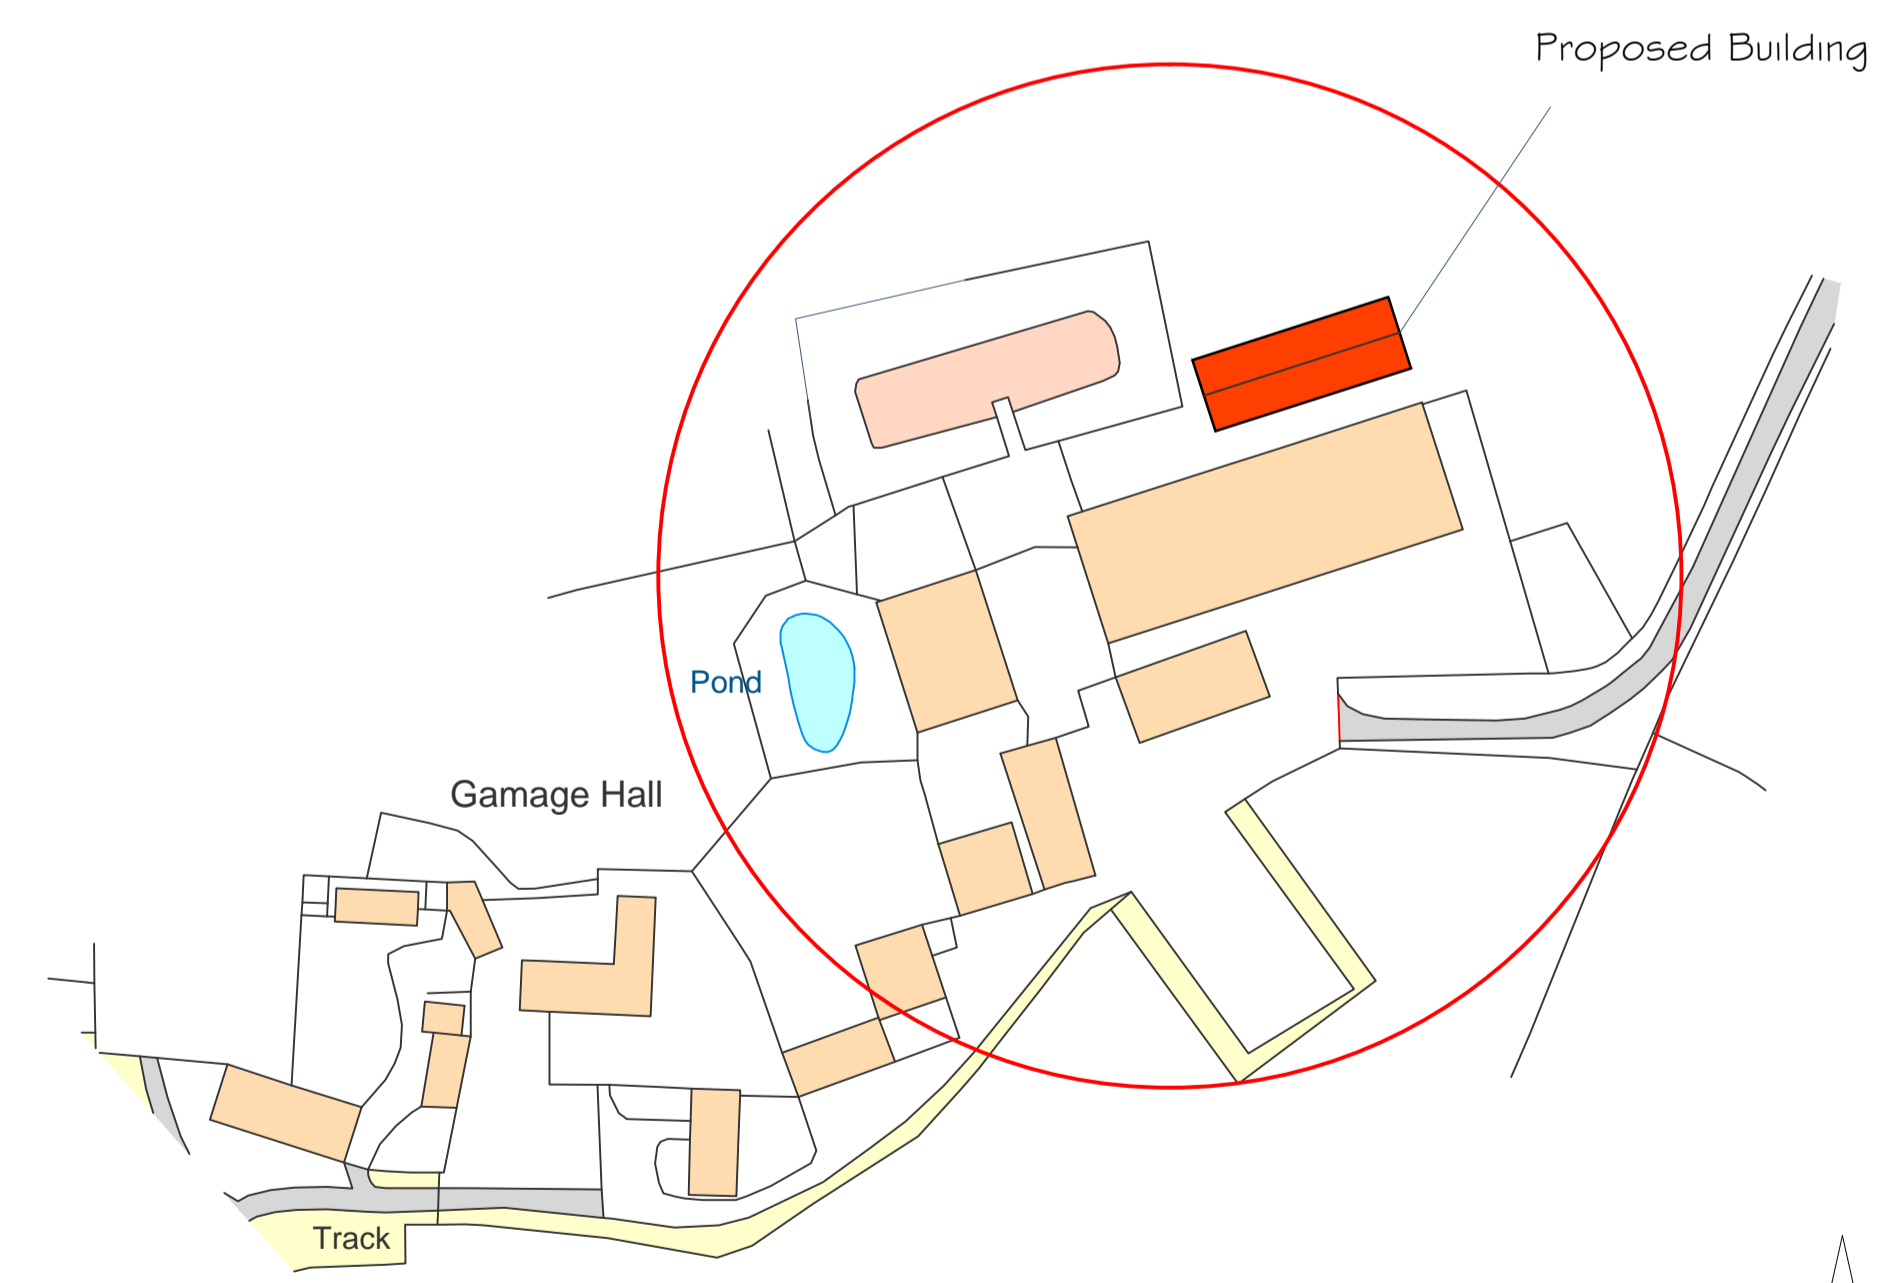
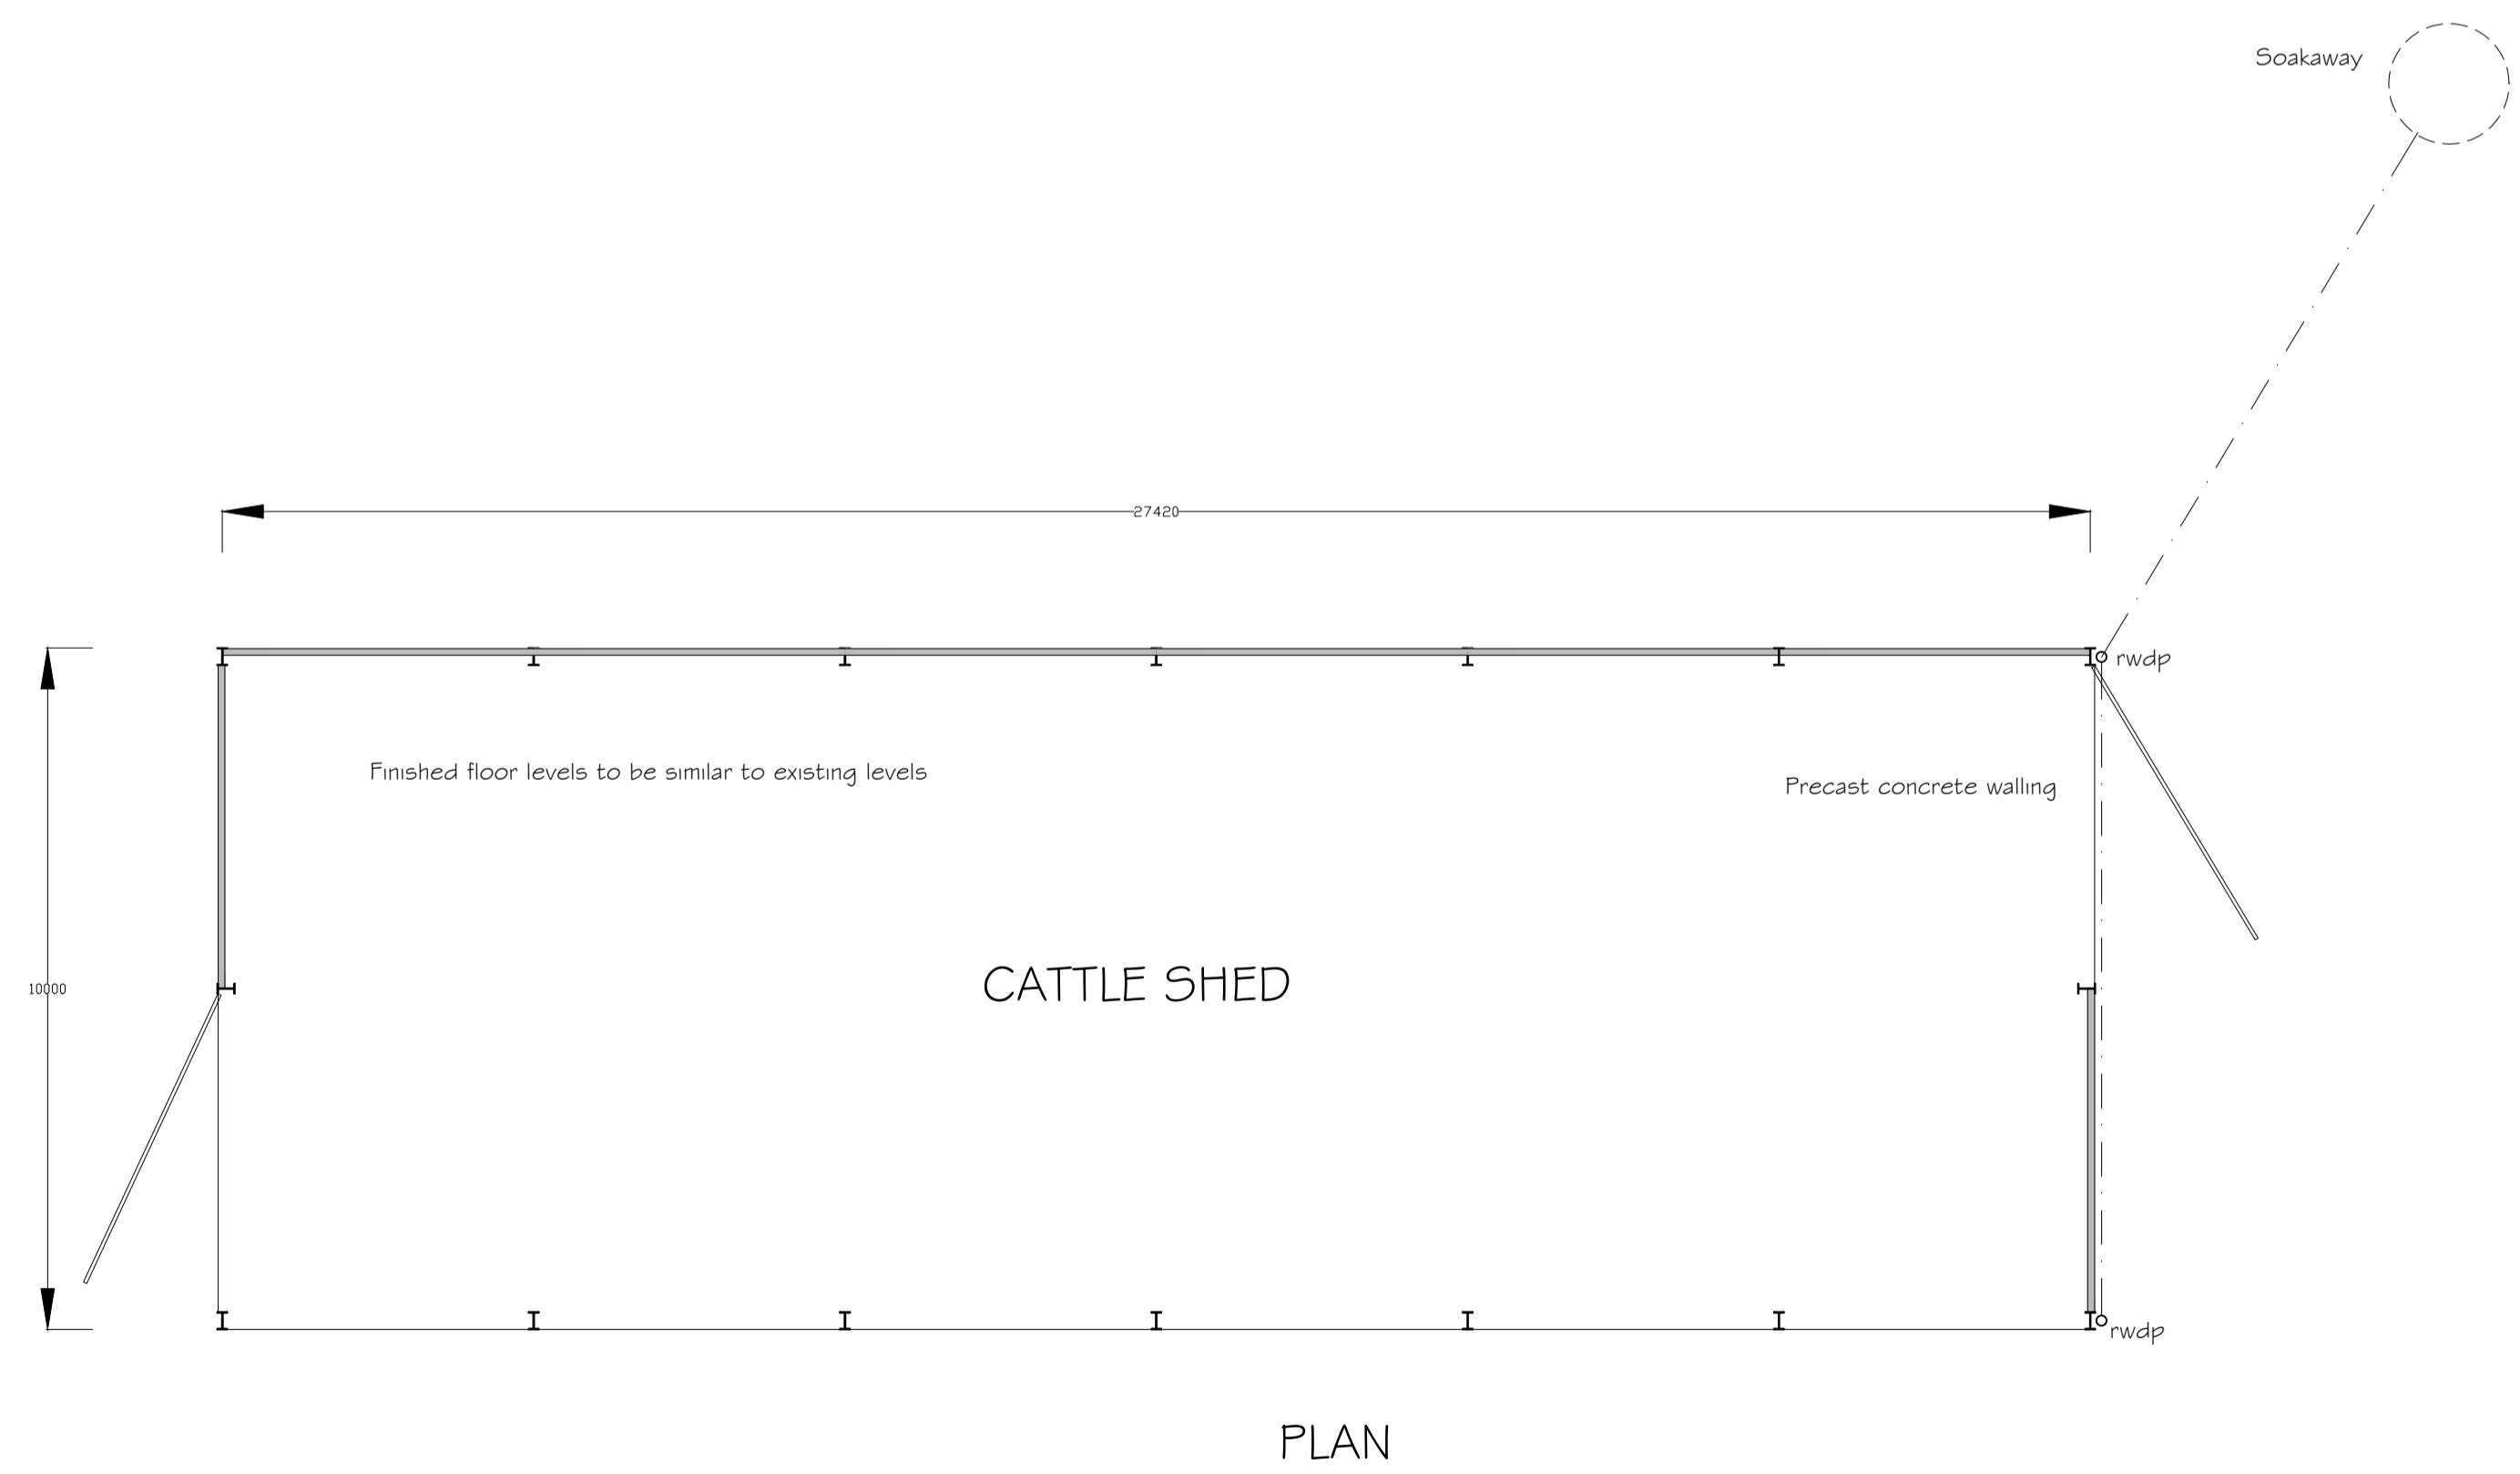
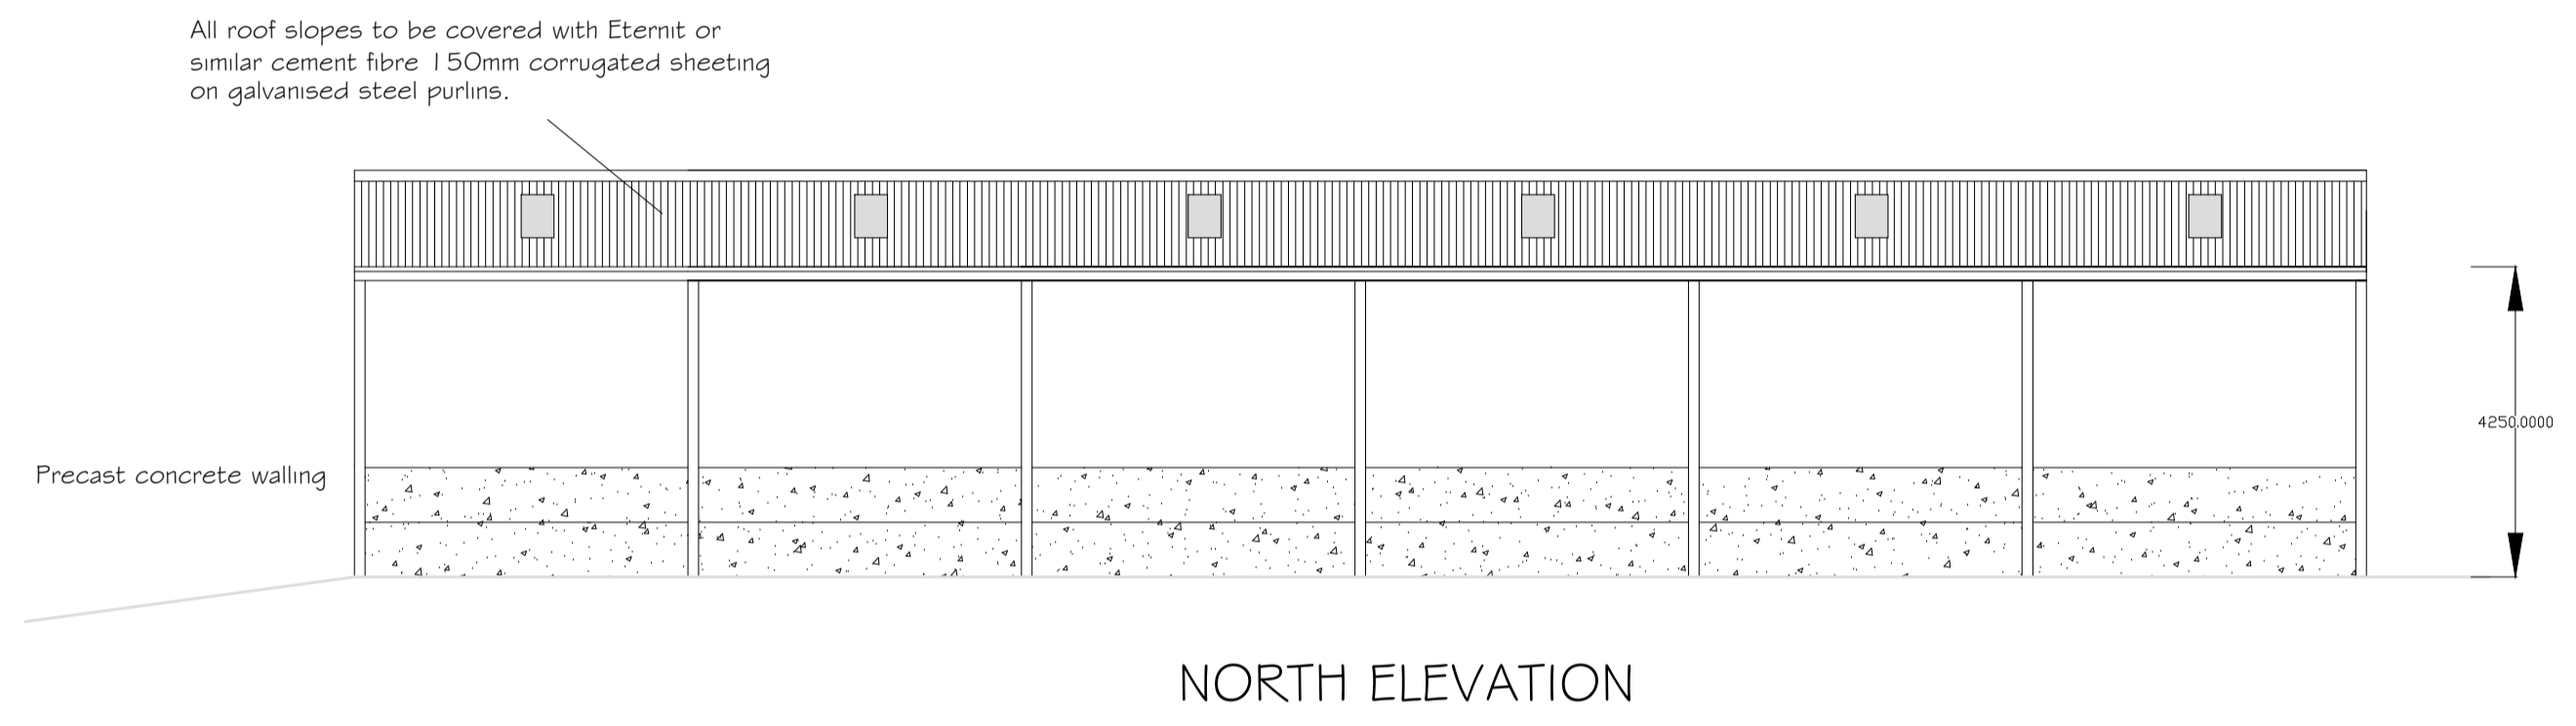
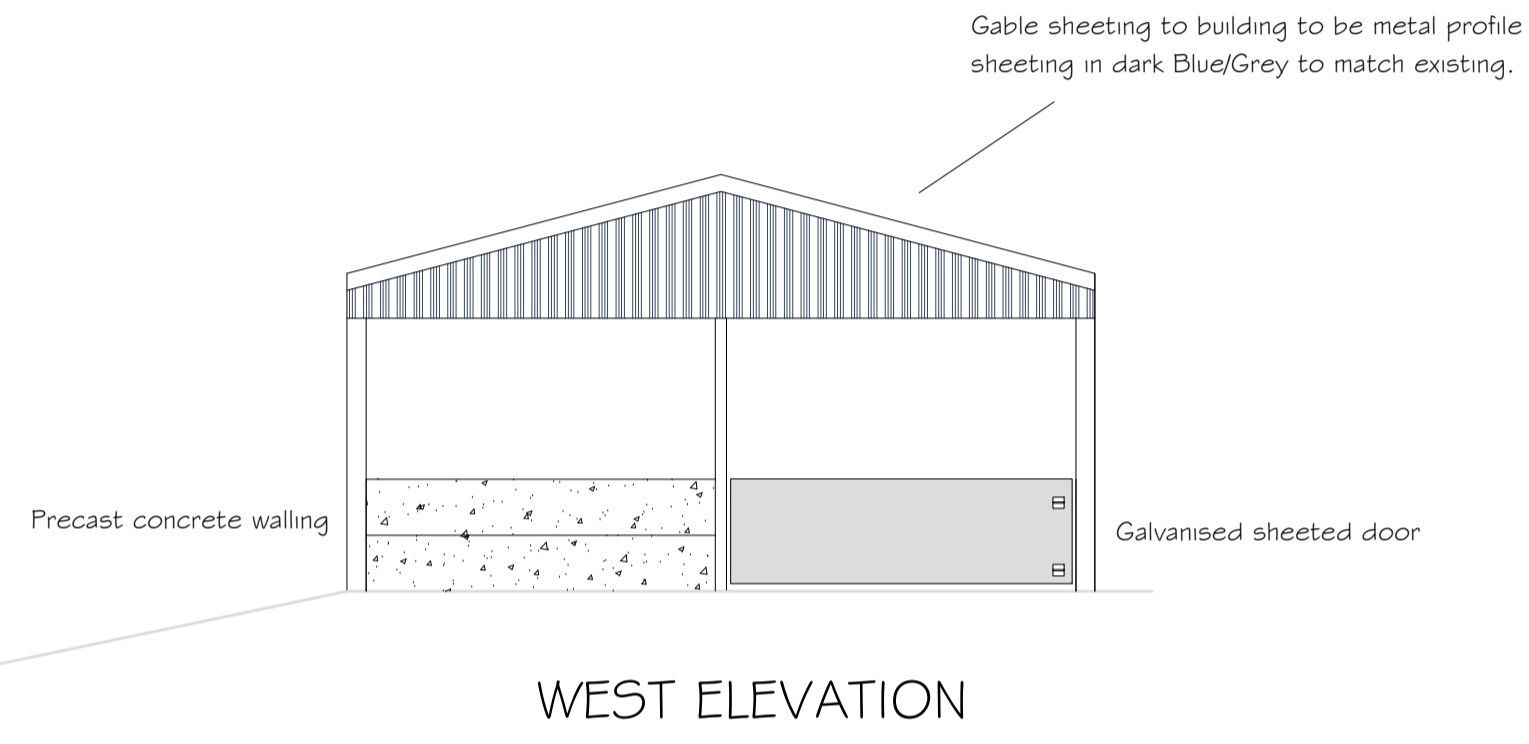
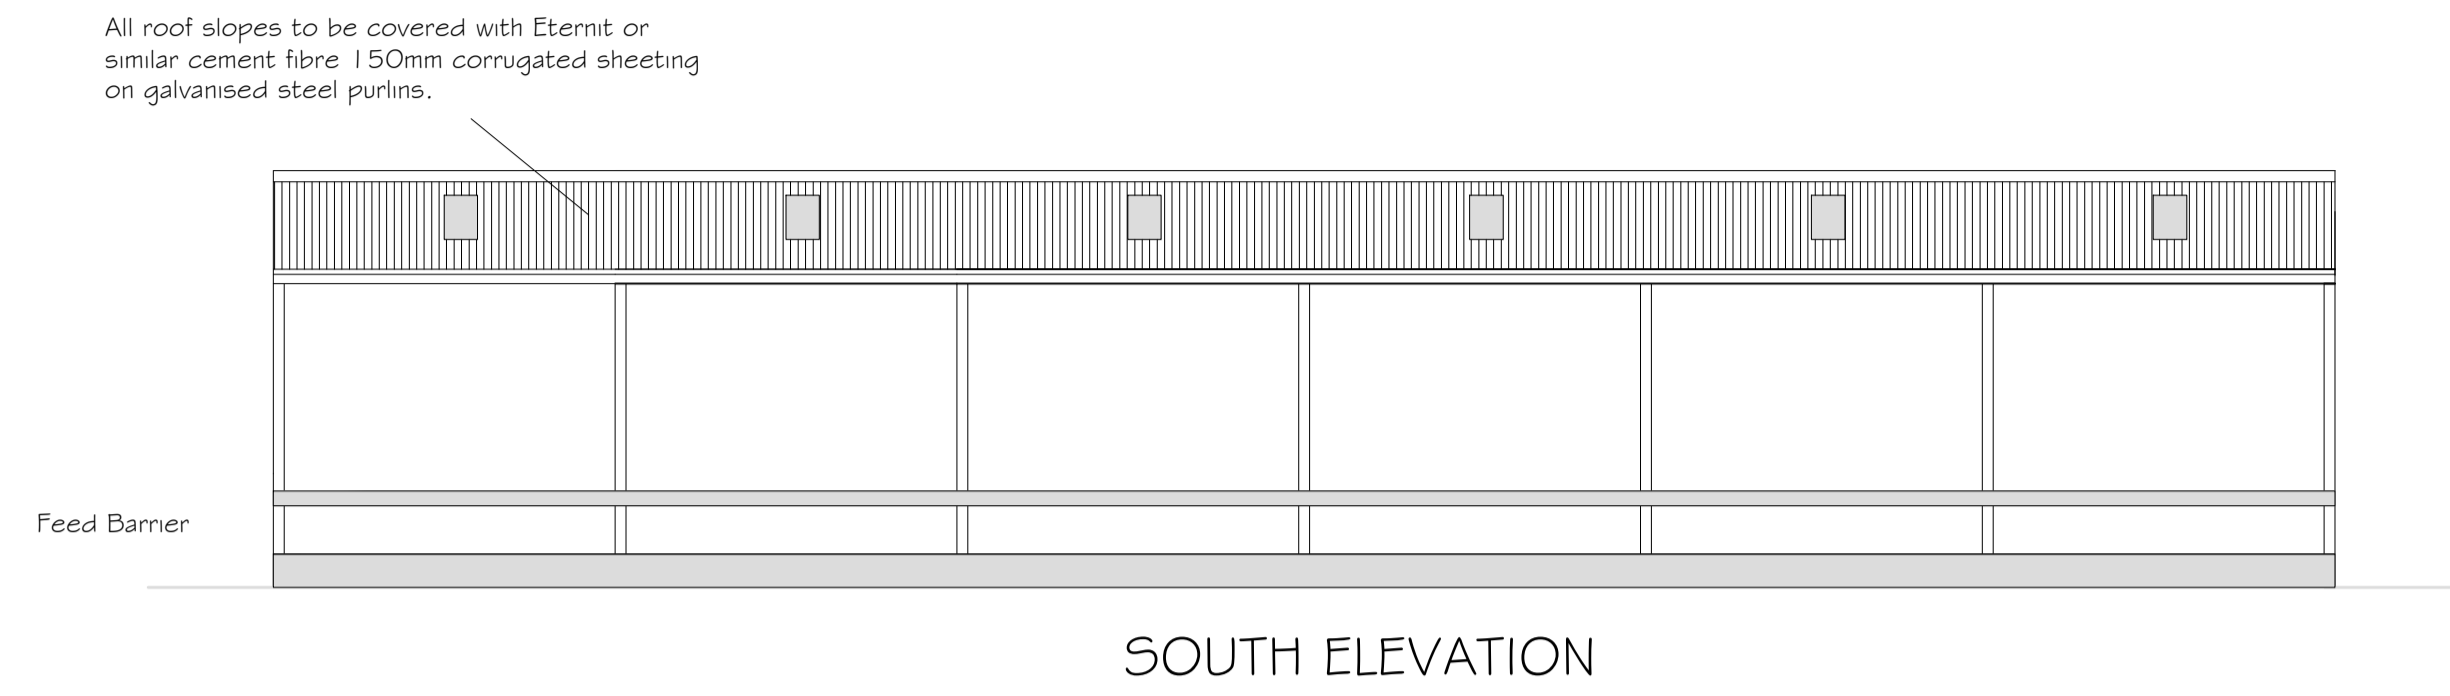


Notes:
All dimensions must be checked on site

This drawing is prepared for the purposes of obtaining Planning Permission only and is not intended to be a complete specification. No deviation from these drawings without written agreement

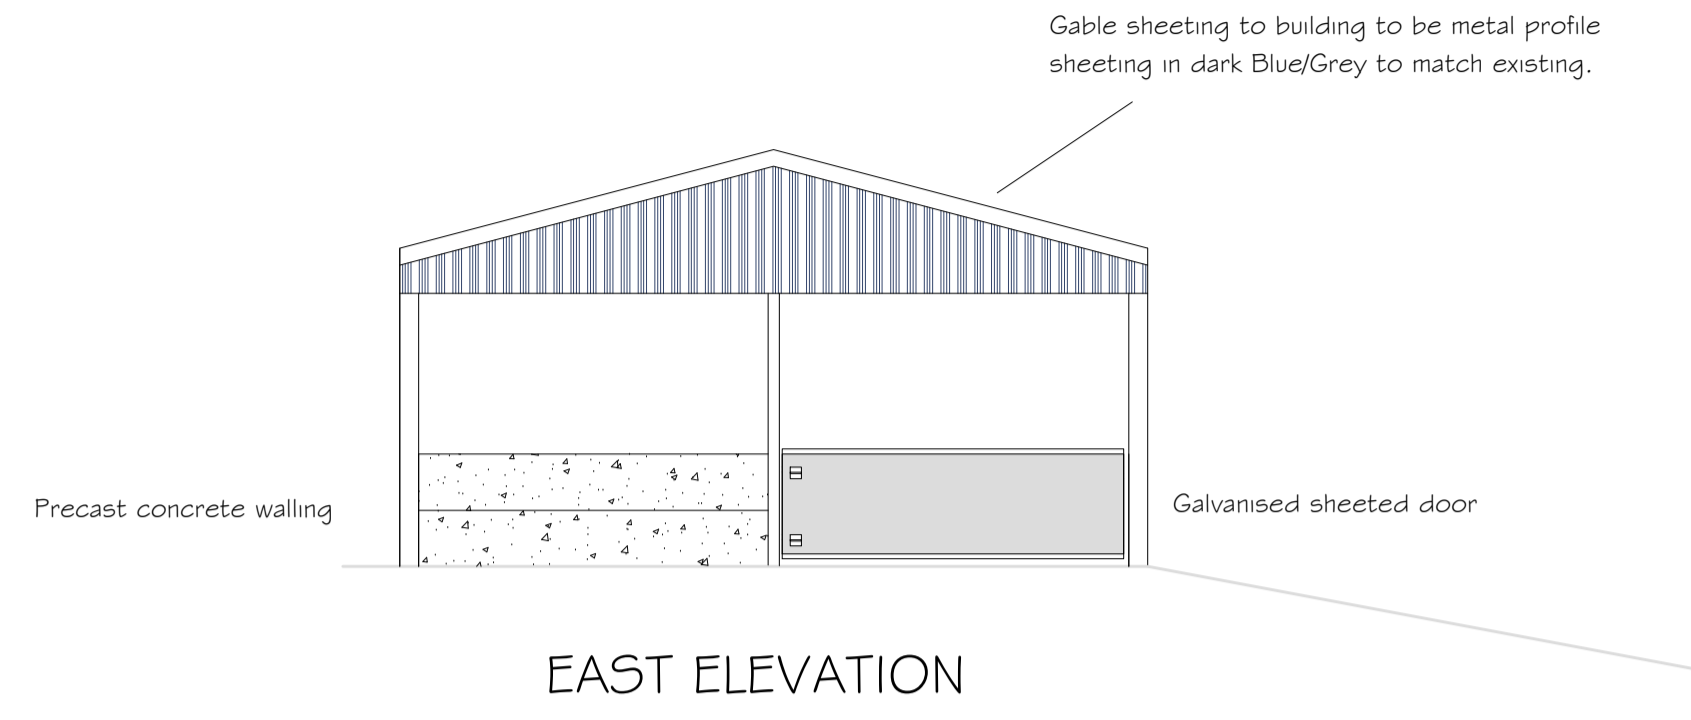

(c) Crown copyright, All rights reserved. 2021. License number 0100031673

Date	Revisions
c Copyright	
MALCOLM HUNT DESIGN LTD FROME LODGE HIGH STREET CHALFORD STROUD GLOS GL6 8DJ	
Telephone/Fax: 01453 884028 Mobile: 07831 220430 Email: malcolmhunt7@gmail.com	
Client Mr P Westaway	
Job Title Gmage Hall Farm, Crowfield Lane, Dymock, Gloucestershire. GL1 8 2AE	
Drawing Title PROPOSED NEW FARM BUILDING	
Scale 1:100, 1:1000	
Date Aug 2021 Drawn By M H	
Dwg. No. PW/21/01	