



DO NOT SCALE - TAKE DIMENSIONS FROM SITE

Document for approval only
NOT FOR CONSTRUCTION
Copy for construction will be issued following approval

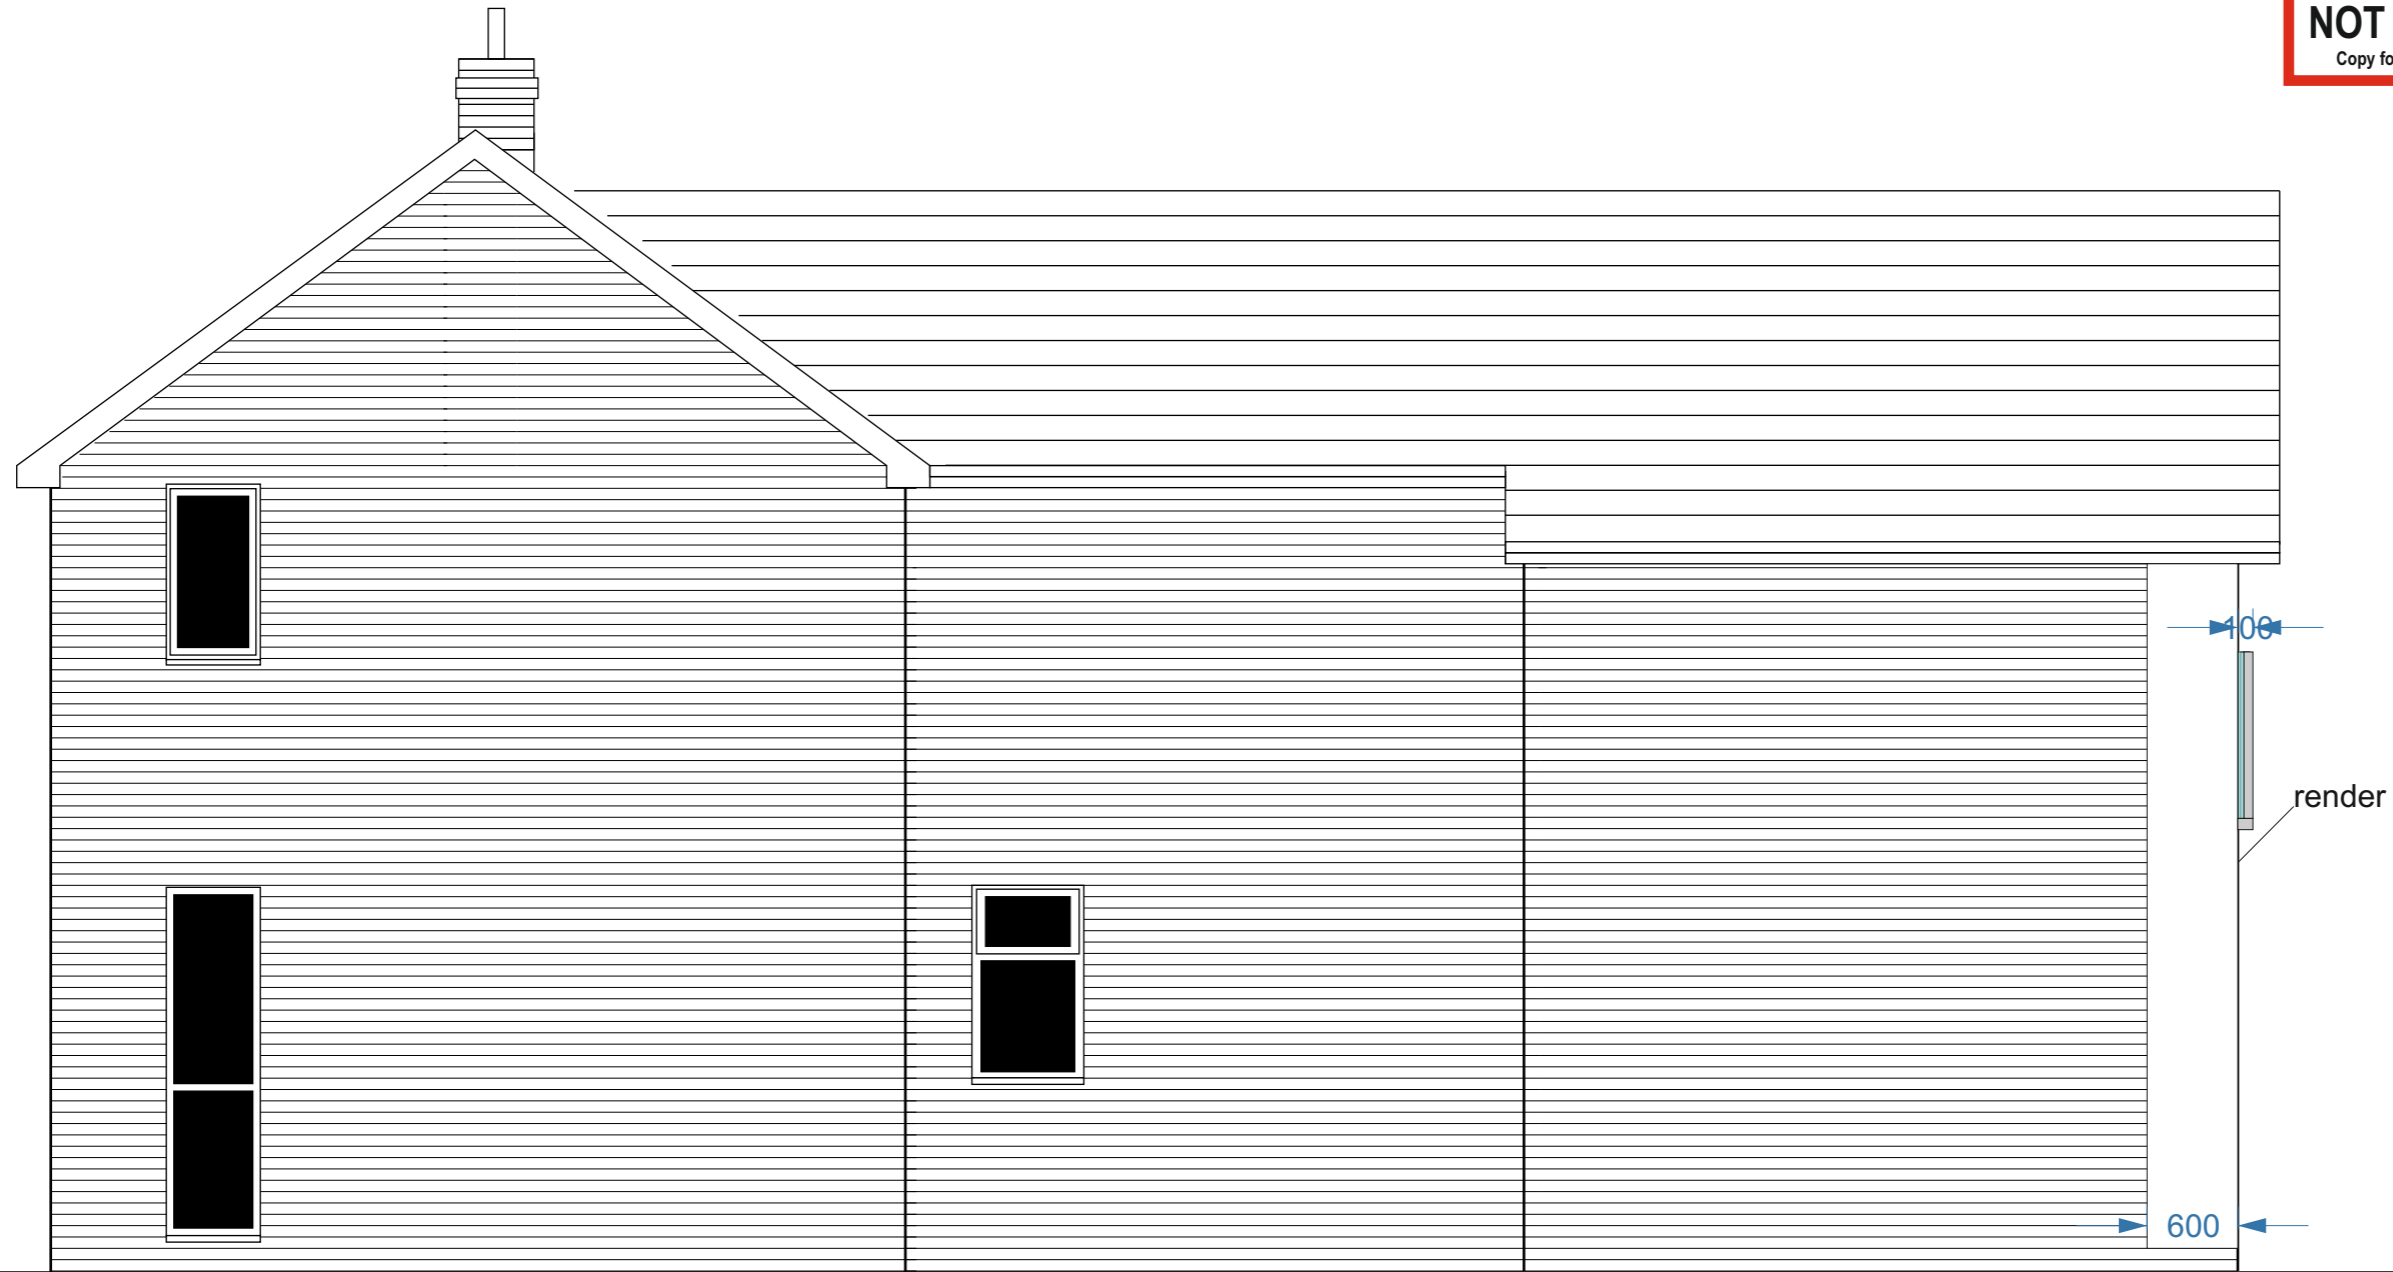

Proposed Side B Elevation

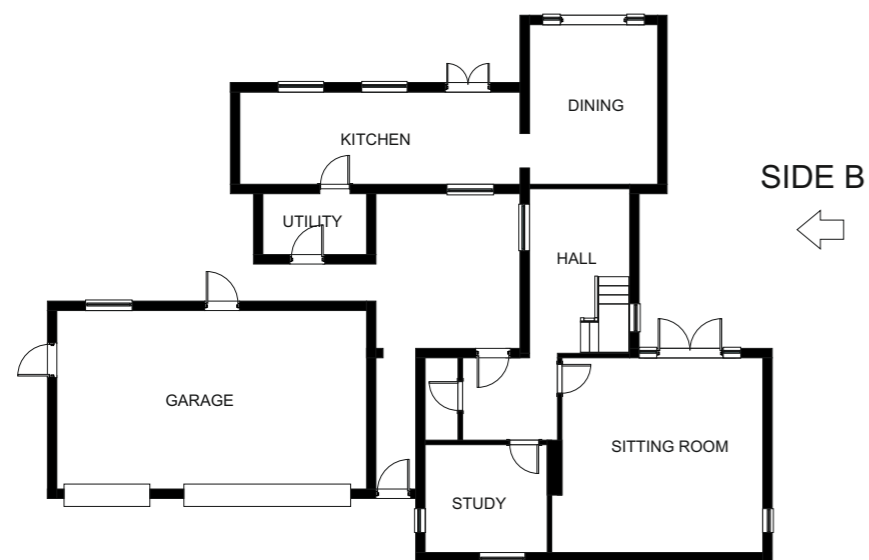

Project Proposed extension at first floor and enclosure of courtyard	
Location Sunrise Reading Room Yard North Ferriby HU14 3DE	
Drawn By Fawcett	Drawing No
Drg Issue & Date 01 -	