


DO NOT SCALE - IF IN DOUBT ASK - THIS IS NOT A BILL OF QUANTITIES  
 TAKE ALL DIMENSIONS ON SITE

Document for approval only  
**NOT FOR CONSTRUCTION**  
 Copy for construction will be issued following approval

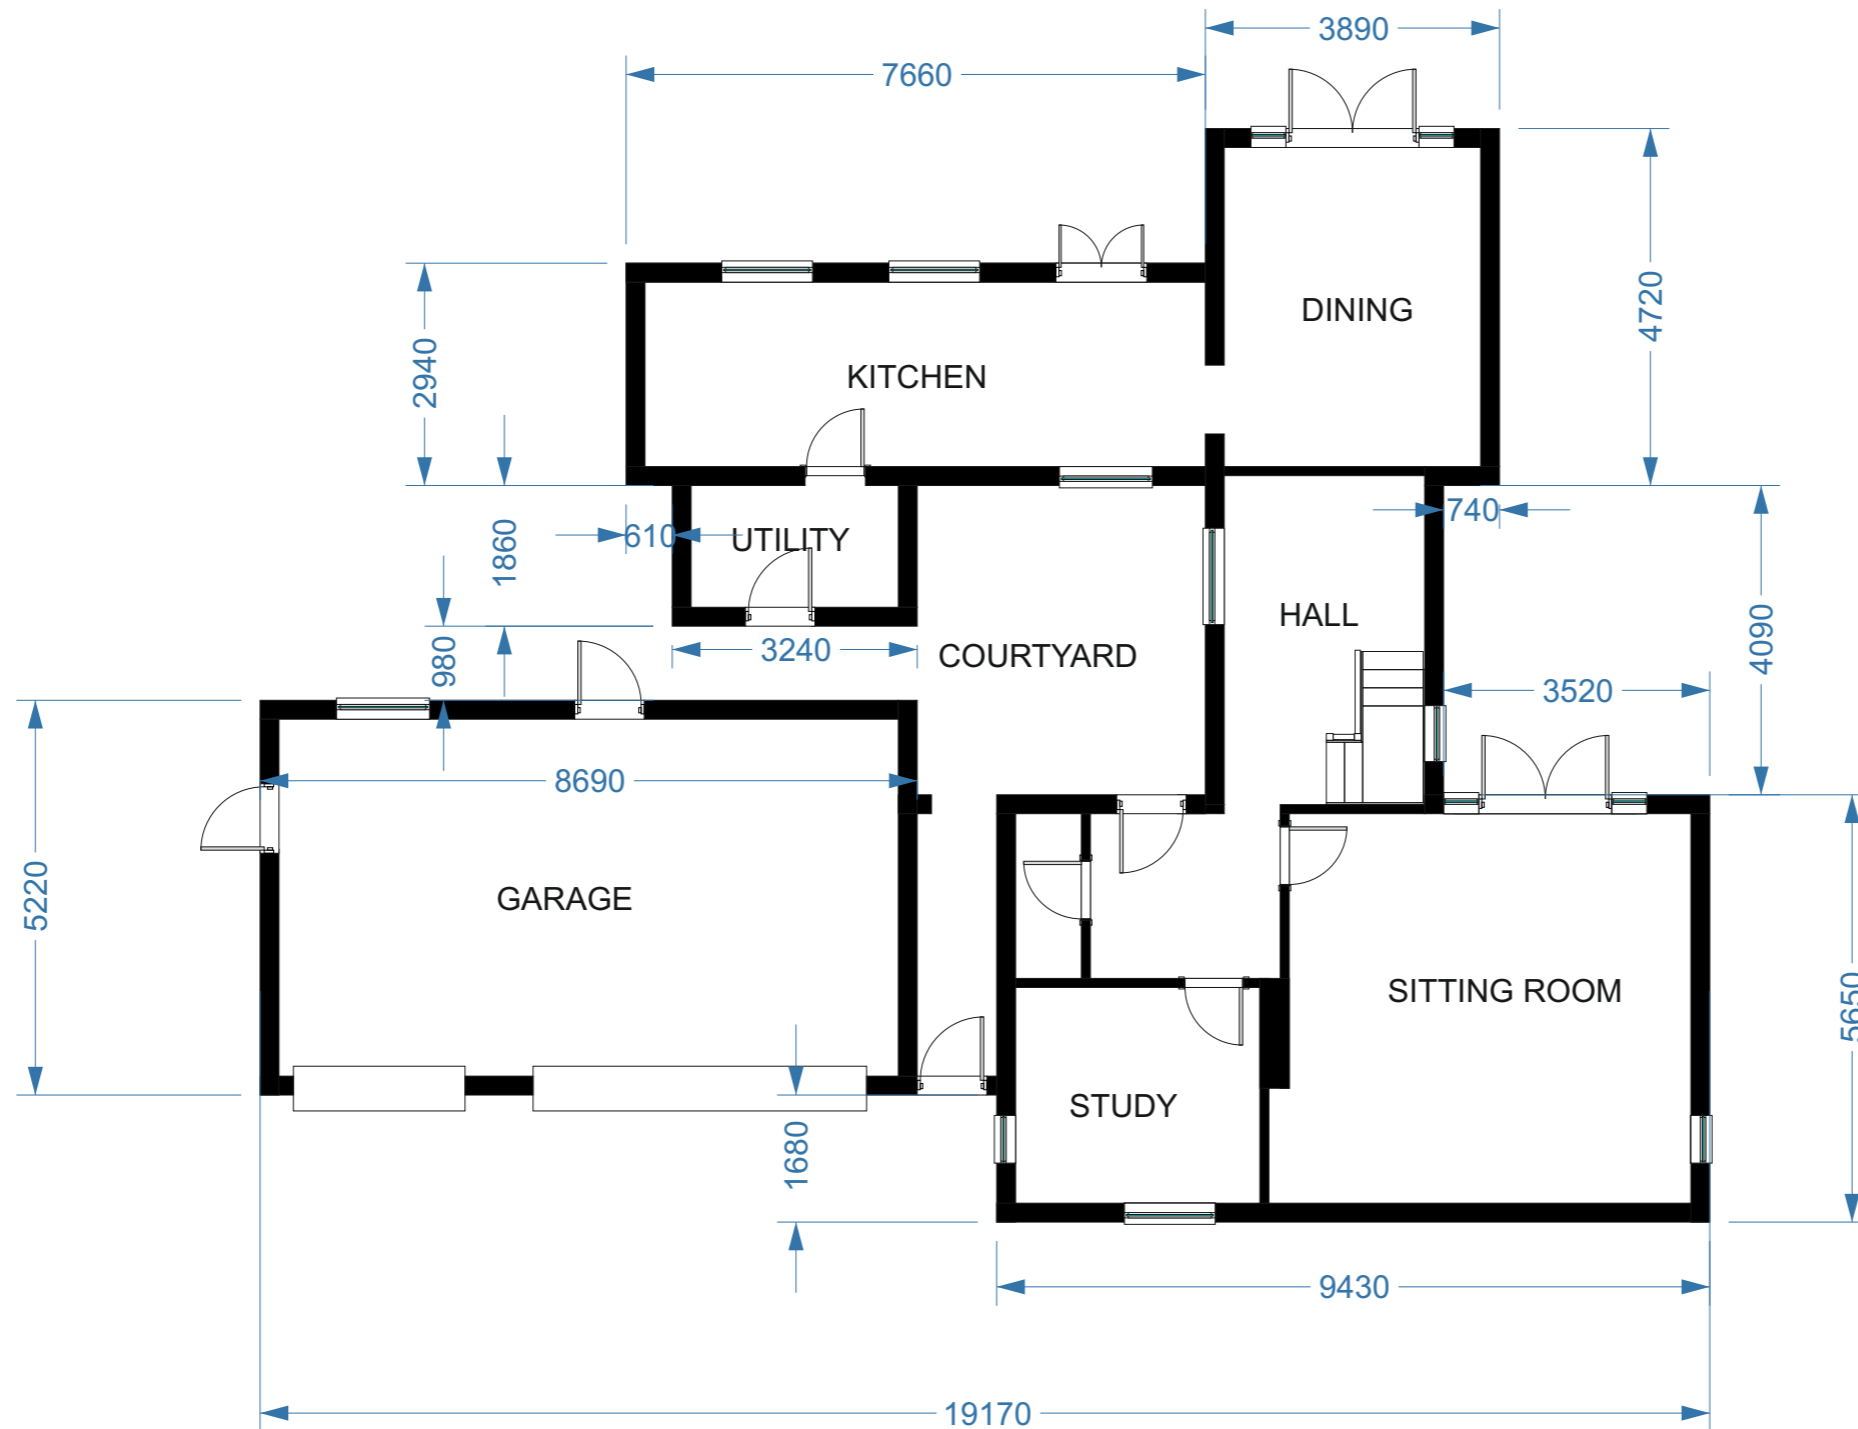

# Ex GF plan

Project Extension to first floor and enclosure of court yard	
Location Sunrise Reading Room Yard North Ferriby HU14 3DE	
Scale 1:100 at A3	
Drawn By Fawcett	Drawing No
Drg Issue & Date 01 - 13/04/2021	