


DO NOT SCALE - IF IN DOUBT ASK - THIS IS NOT A BILL OF QUANTITIES


Document for approval only
NOT FOR CONSTRUCTION
Copy for construction will be issued following approval

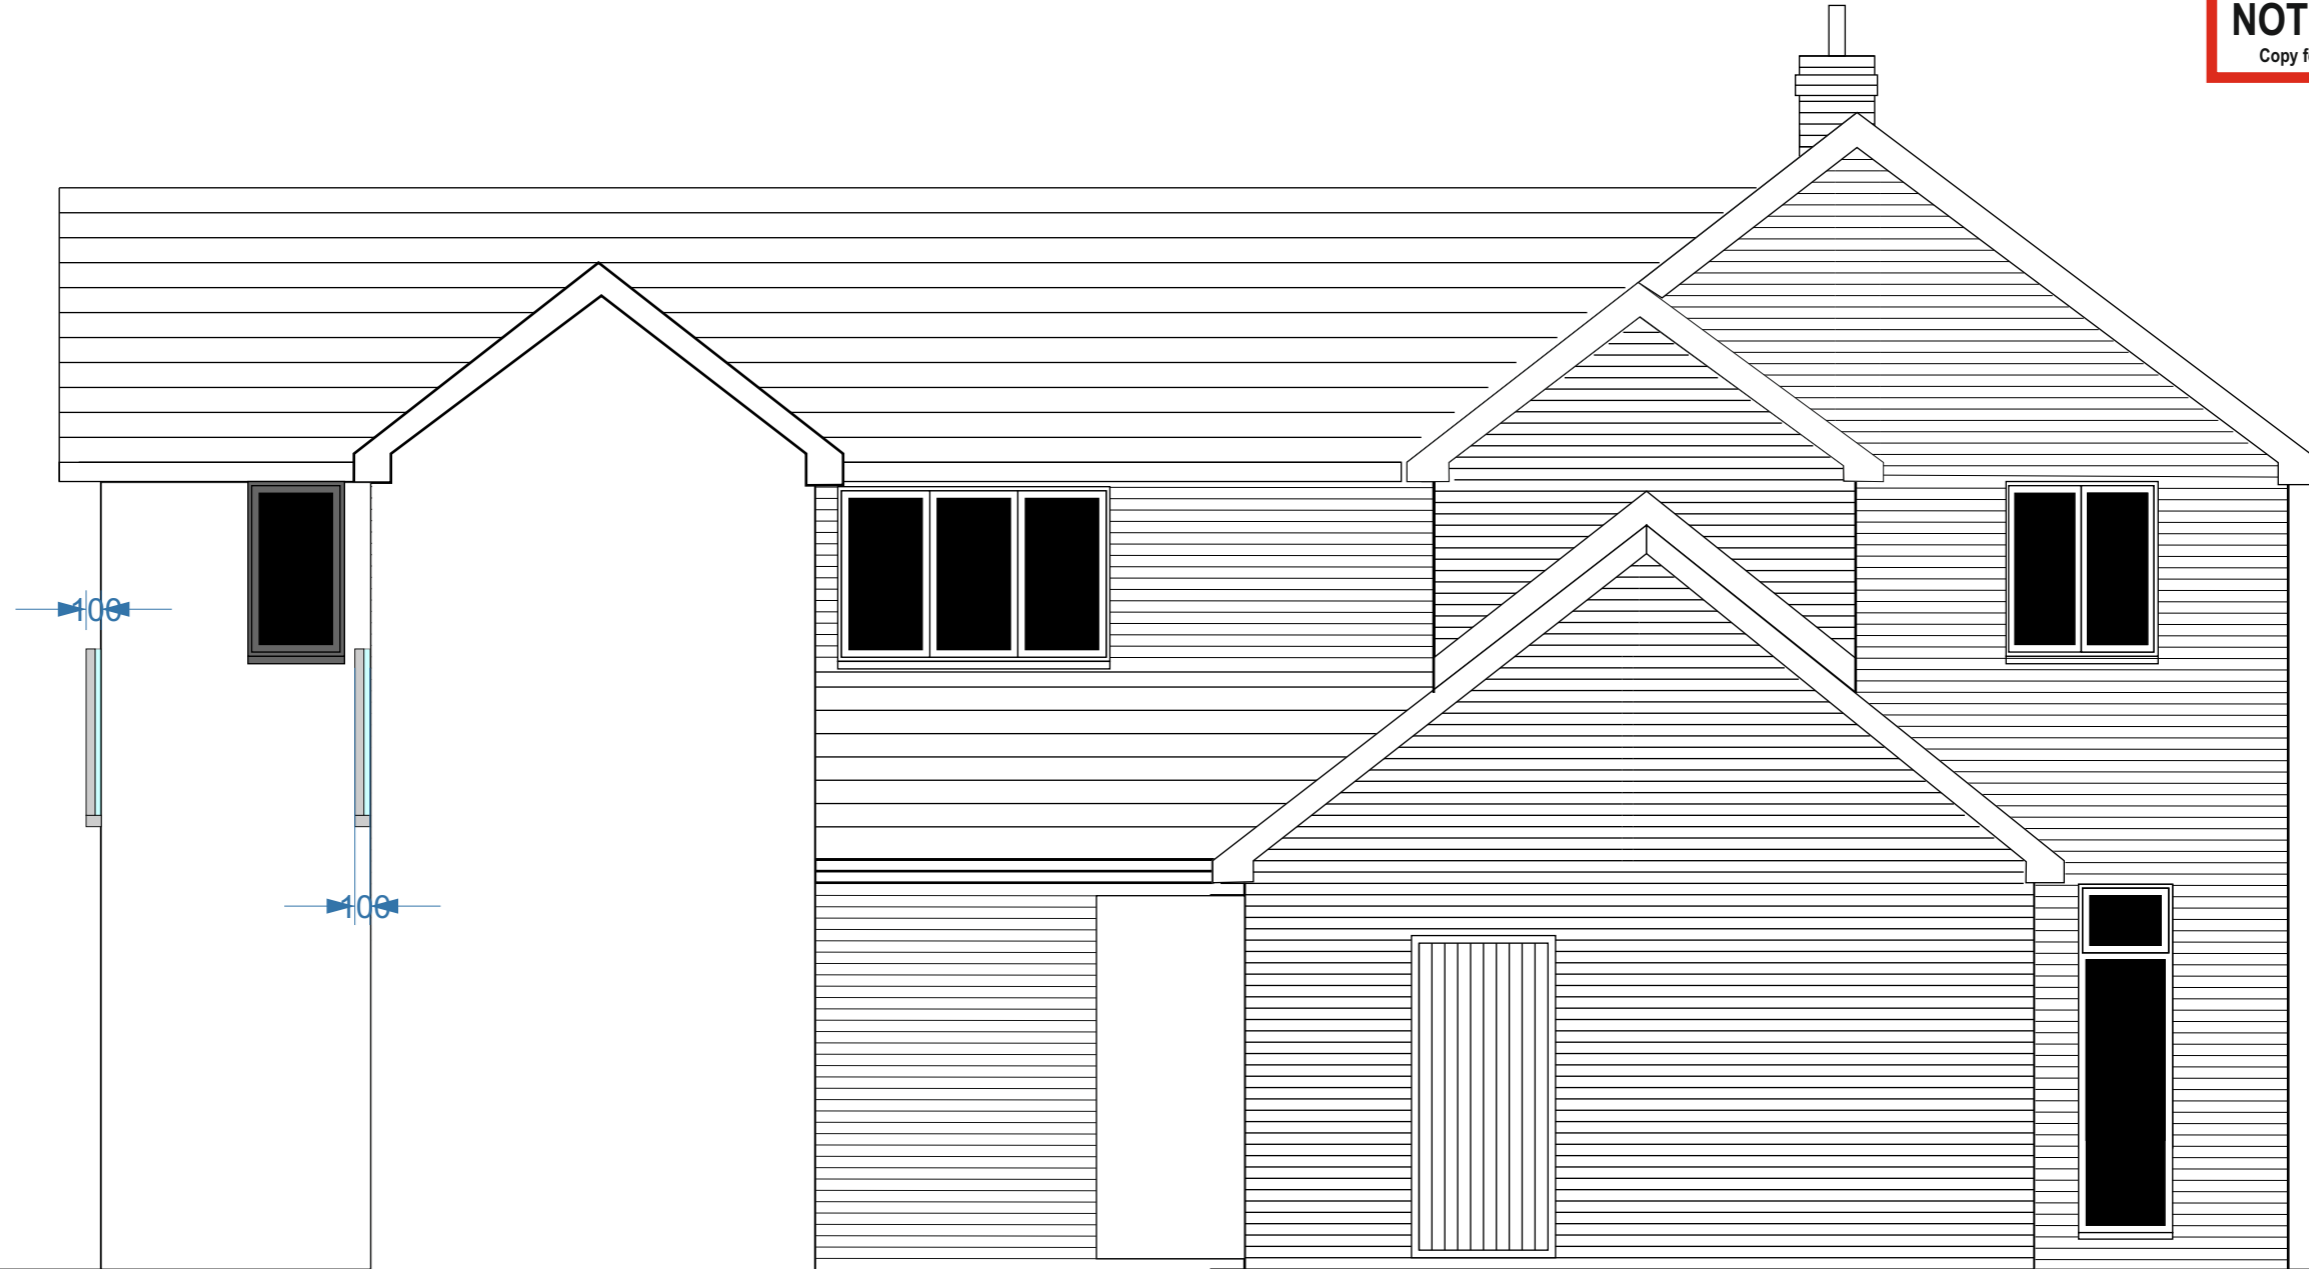

new white render finish above dpc

All glazing to rendered area to be new and in anthracite grey frames

Proposed Side A Elevation

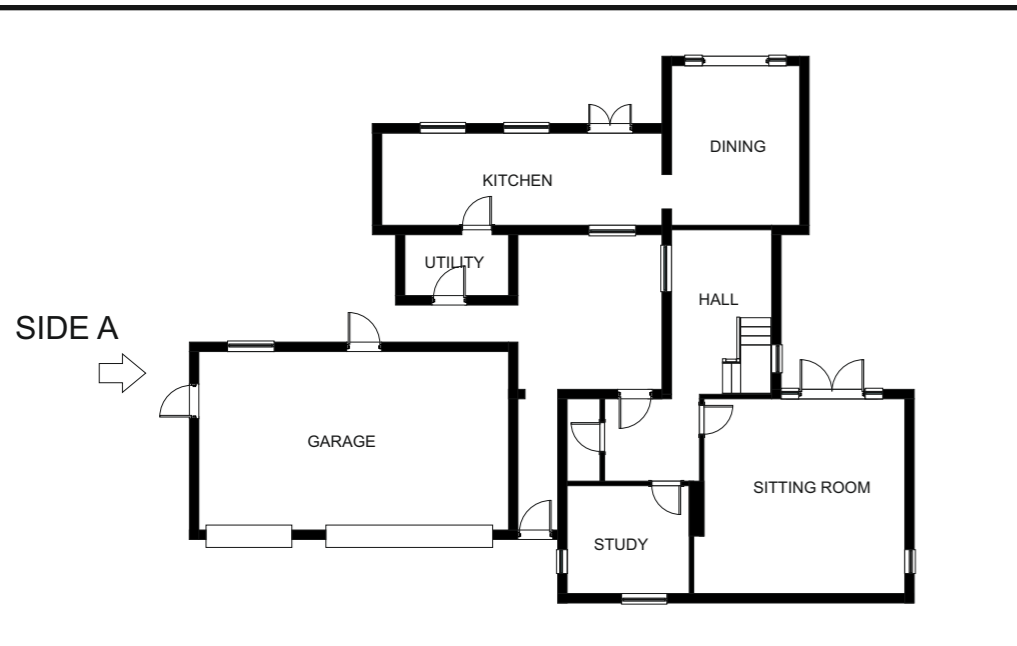

Project Proposed extension at first floor and enclosure of courtyard	
Location Sunrise Reading Room Yard North Ferriby HU14 3DE	
Drawn By Fawcett	Drawing No
Drg Issue & Date 01 -	