
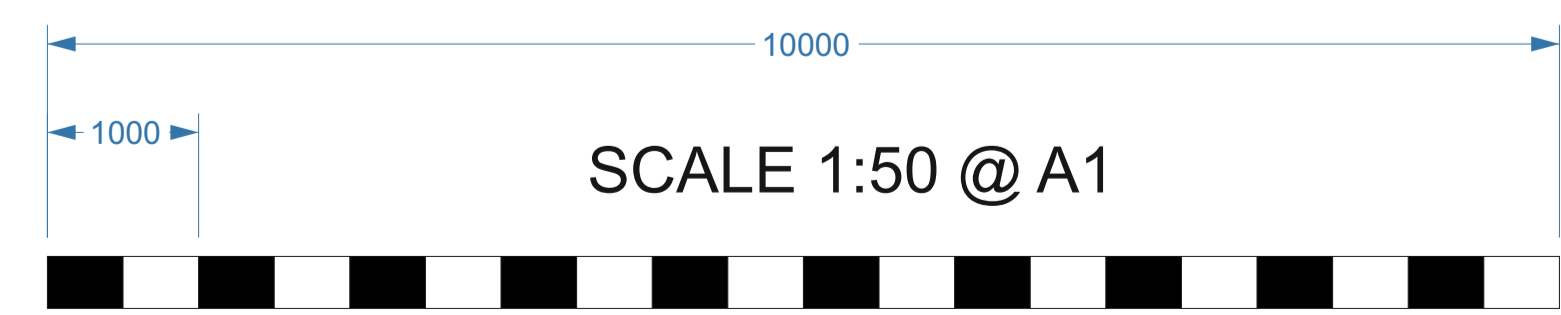


**DO NOT SCALE - IF IN DOUBT ASK - THIS IS NOT A BILL OF QUANTITIES
TAKE ALL DIMENSIONS ON SITE**

Document for approval only
NOT FOR CONSTRUCTION
Copy for construction will be issued following approval

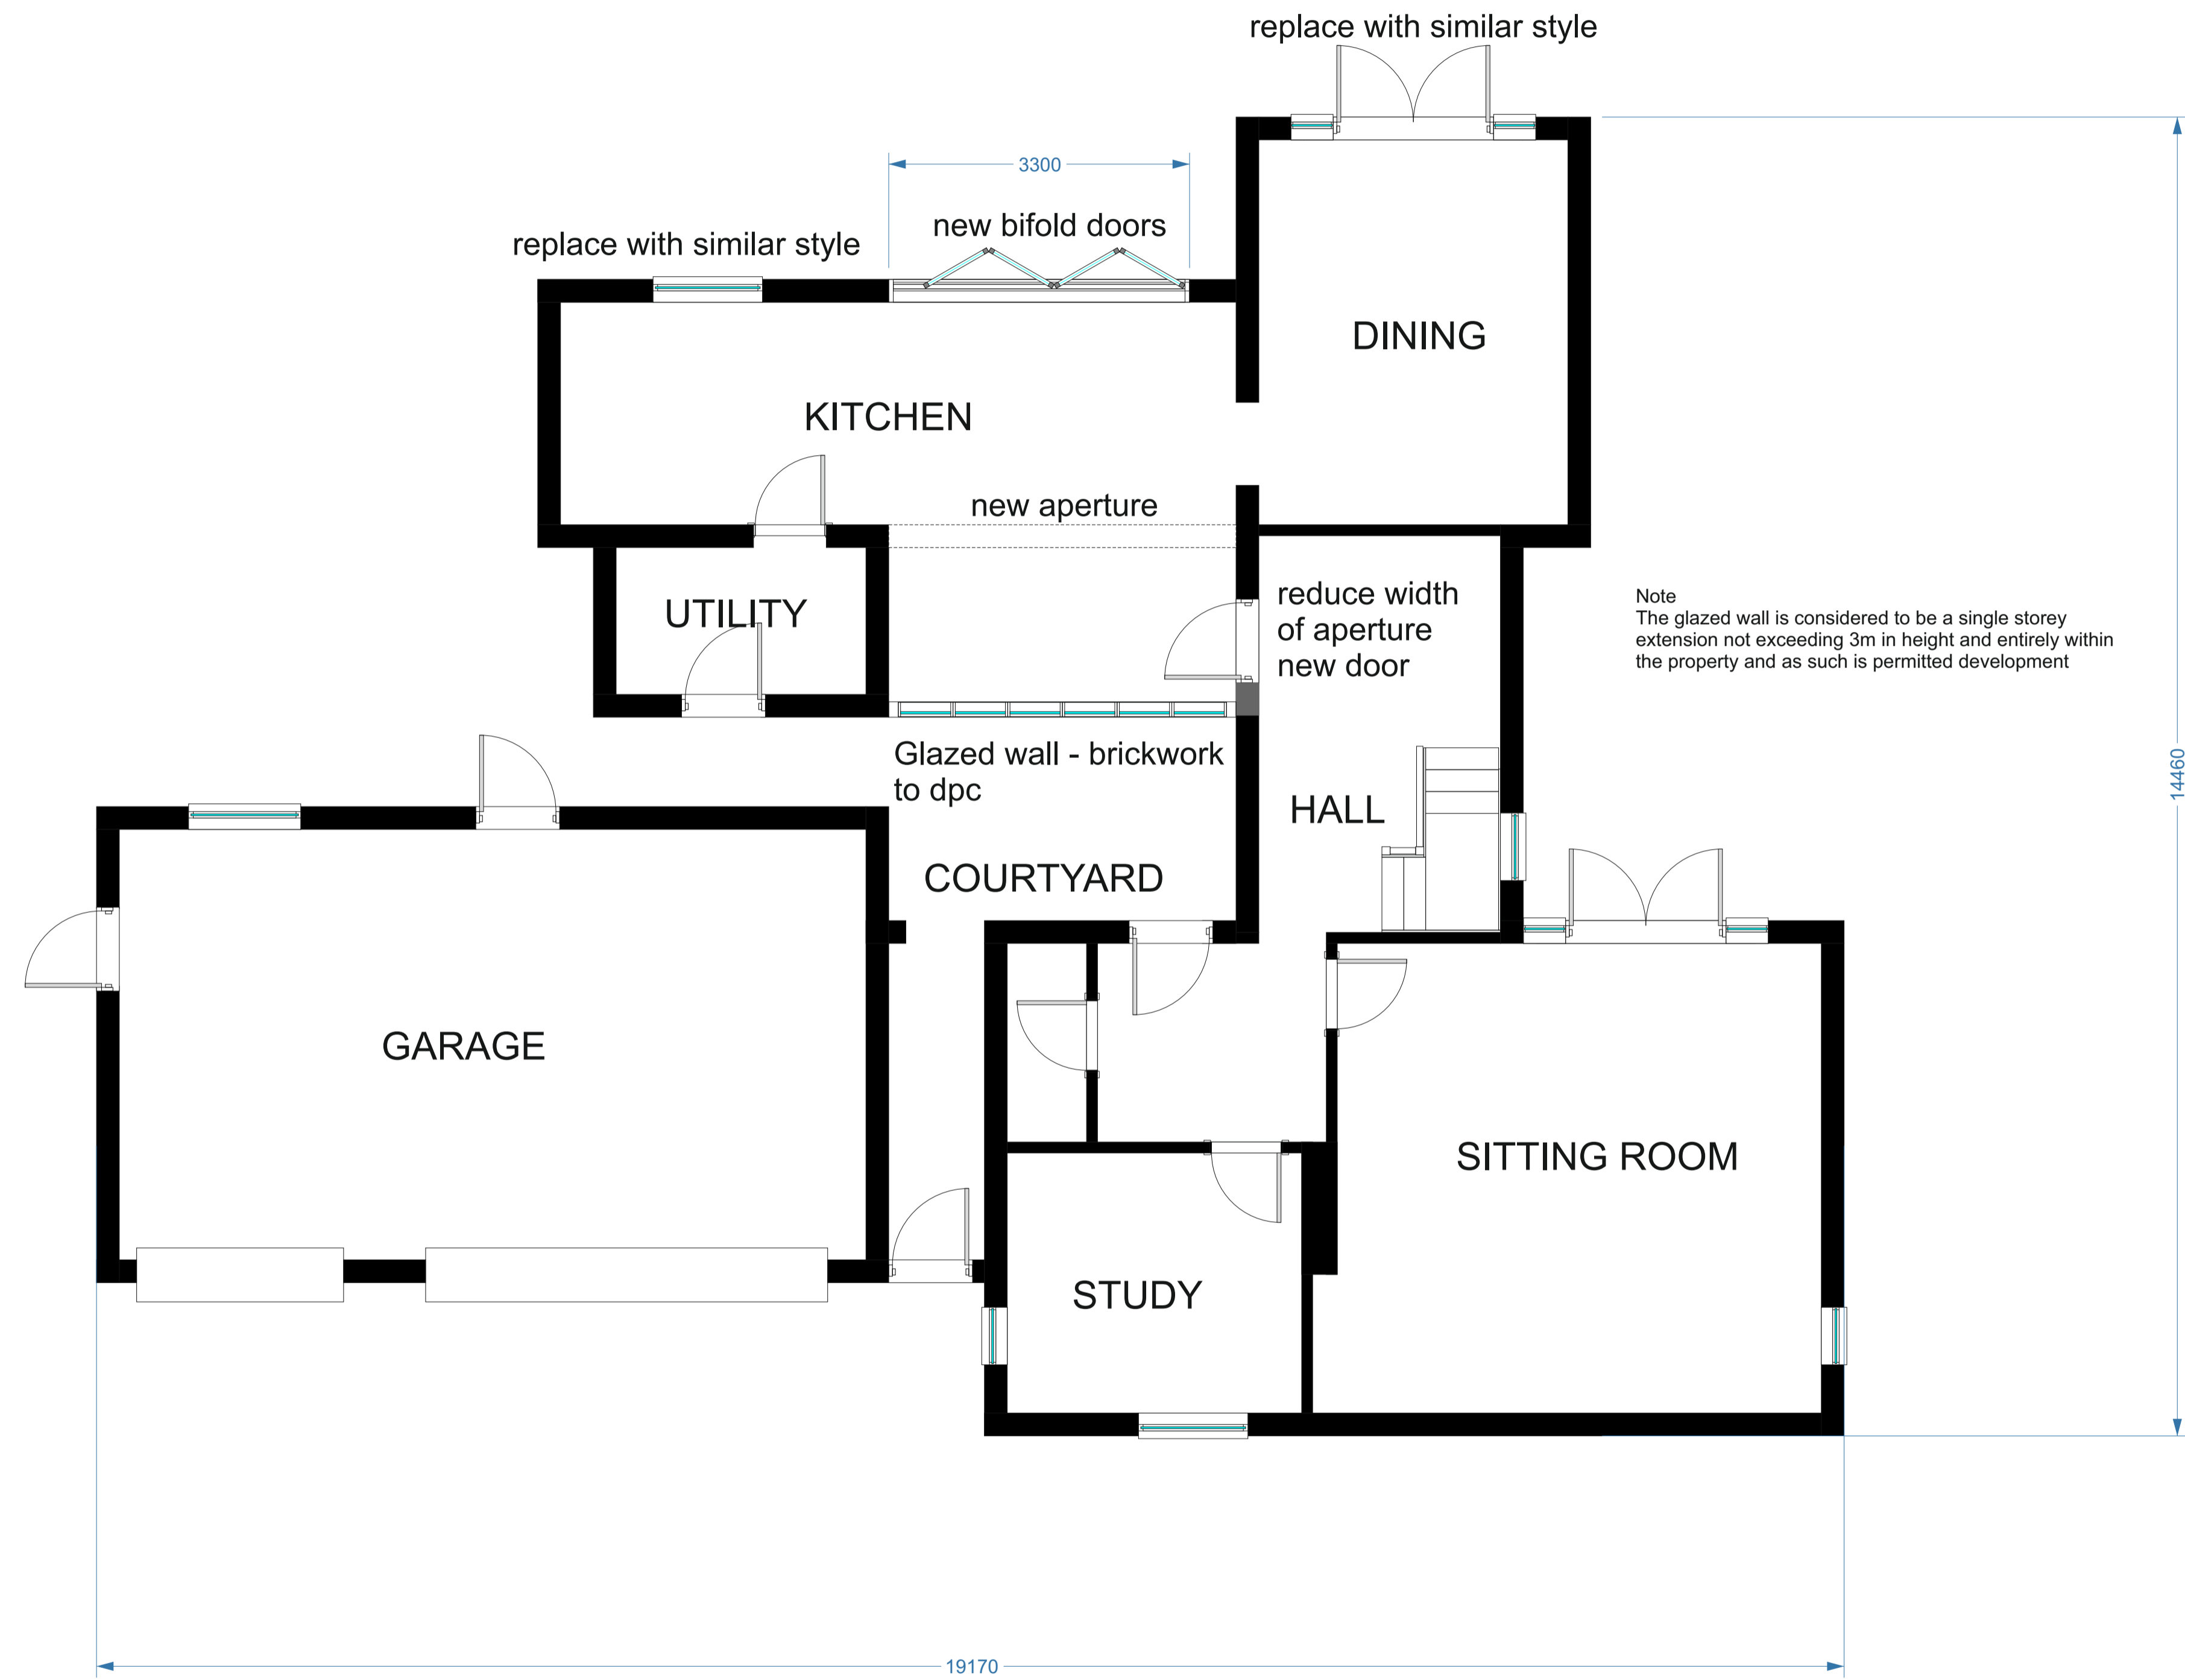

Pr GF plan

Project	Extension to first floor and enclosure of court yard	
Location	Sunrise Reading Room Yard North Ferriby HU14 3DE	
Scale	1:100 at A3	
Drawn By	Fawcett	Drawing No
Drg Issue & Date	01 - 13/04/2021	