




1 Existing Side Elevation  
(White Gables)  
1 : 100

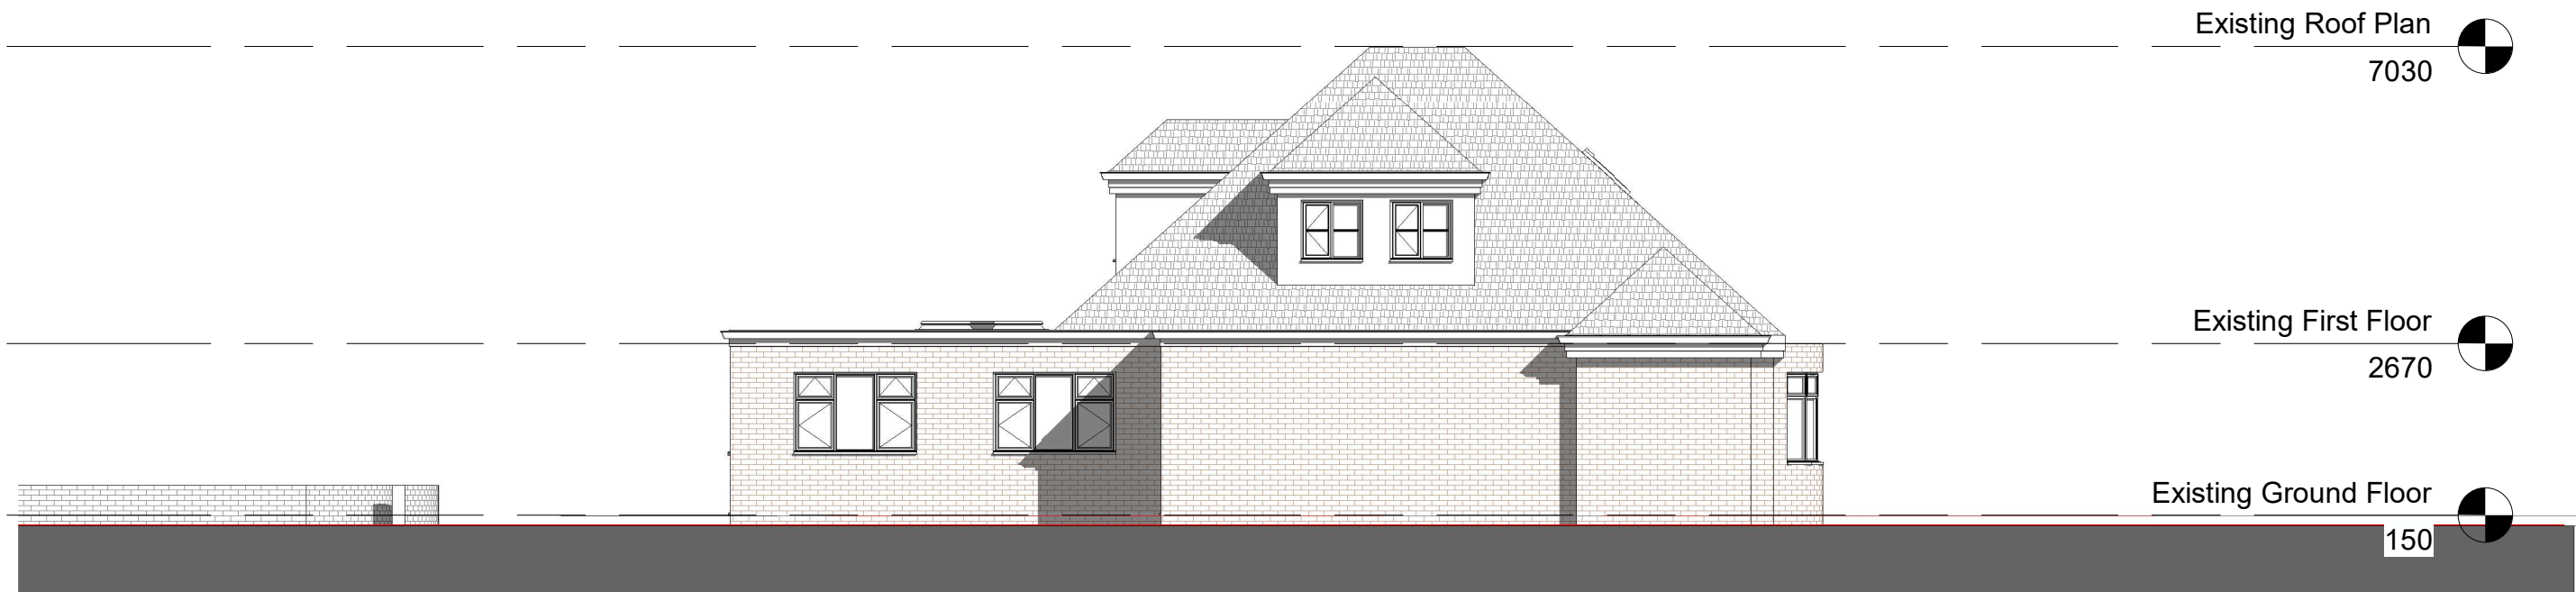

2 Existing Side Elevation  
Fairlawns  
1 : 100

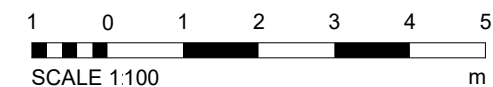

PROJECT La Valette	ADDRESS La Valette, Hay Green Lane, Brentwood, CM15 0NT  CLIENT NAME Oke Nwaokolo Patrick  DATE: 04/01/2021 10:47:30	SHEET N. A105  DRAWING TITLE Existing Side Elevations  PROJECT STATUS Planning	DESIGNED BY: Summit Architecture  DRAWN BY: ggg  SCALE As Indicated @ A3	CHECKED BY: Summit Architecture	REVISION: No.	Description	Date	
-----------------------	---	---	---	------------------------------------	------------------	-------------	------	---