



figured dimensions only to be used.
all dimensions to be checked on site.
copyright reserved.
all materials and workmanship to be
to current british standards and codes
of practice.

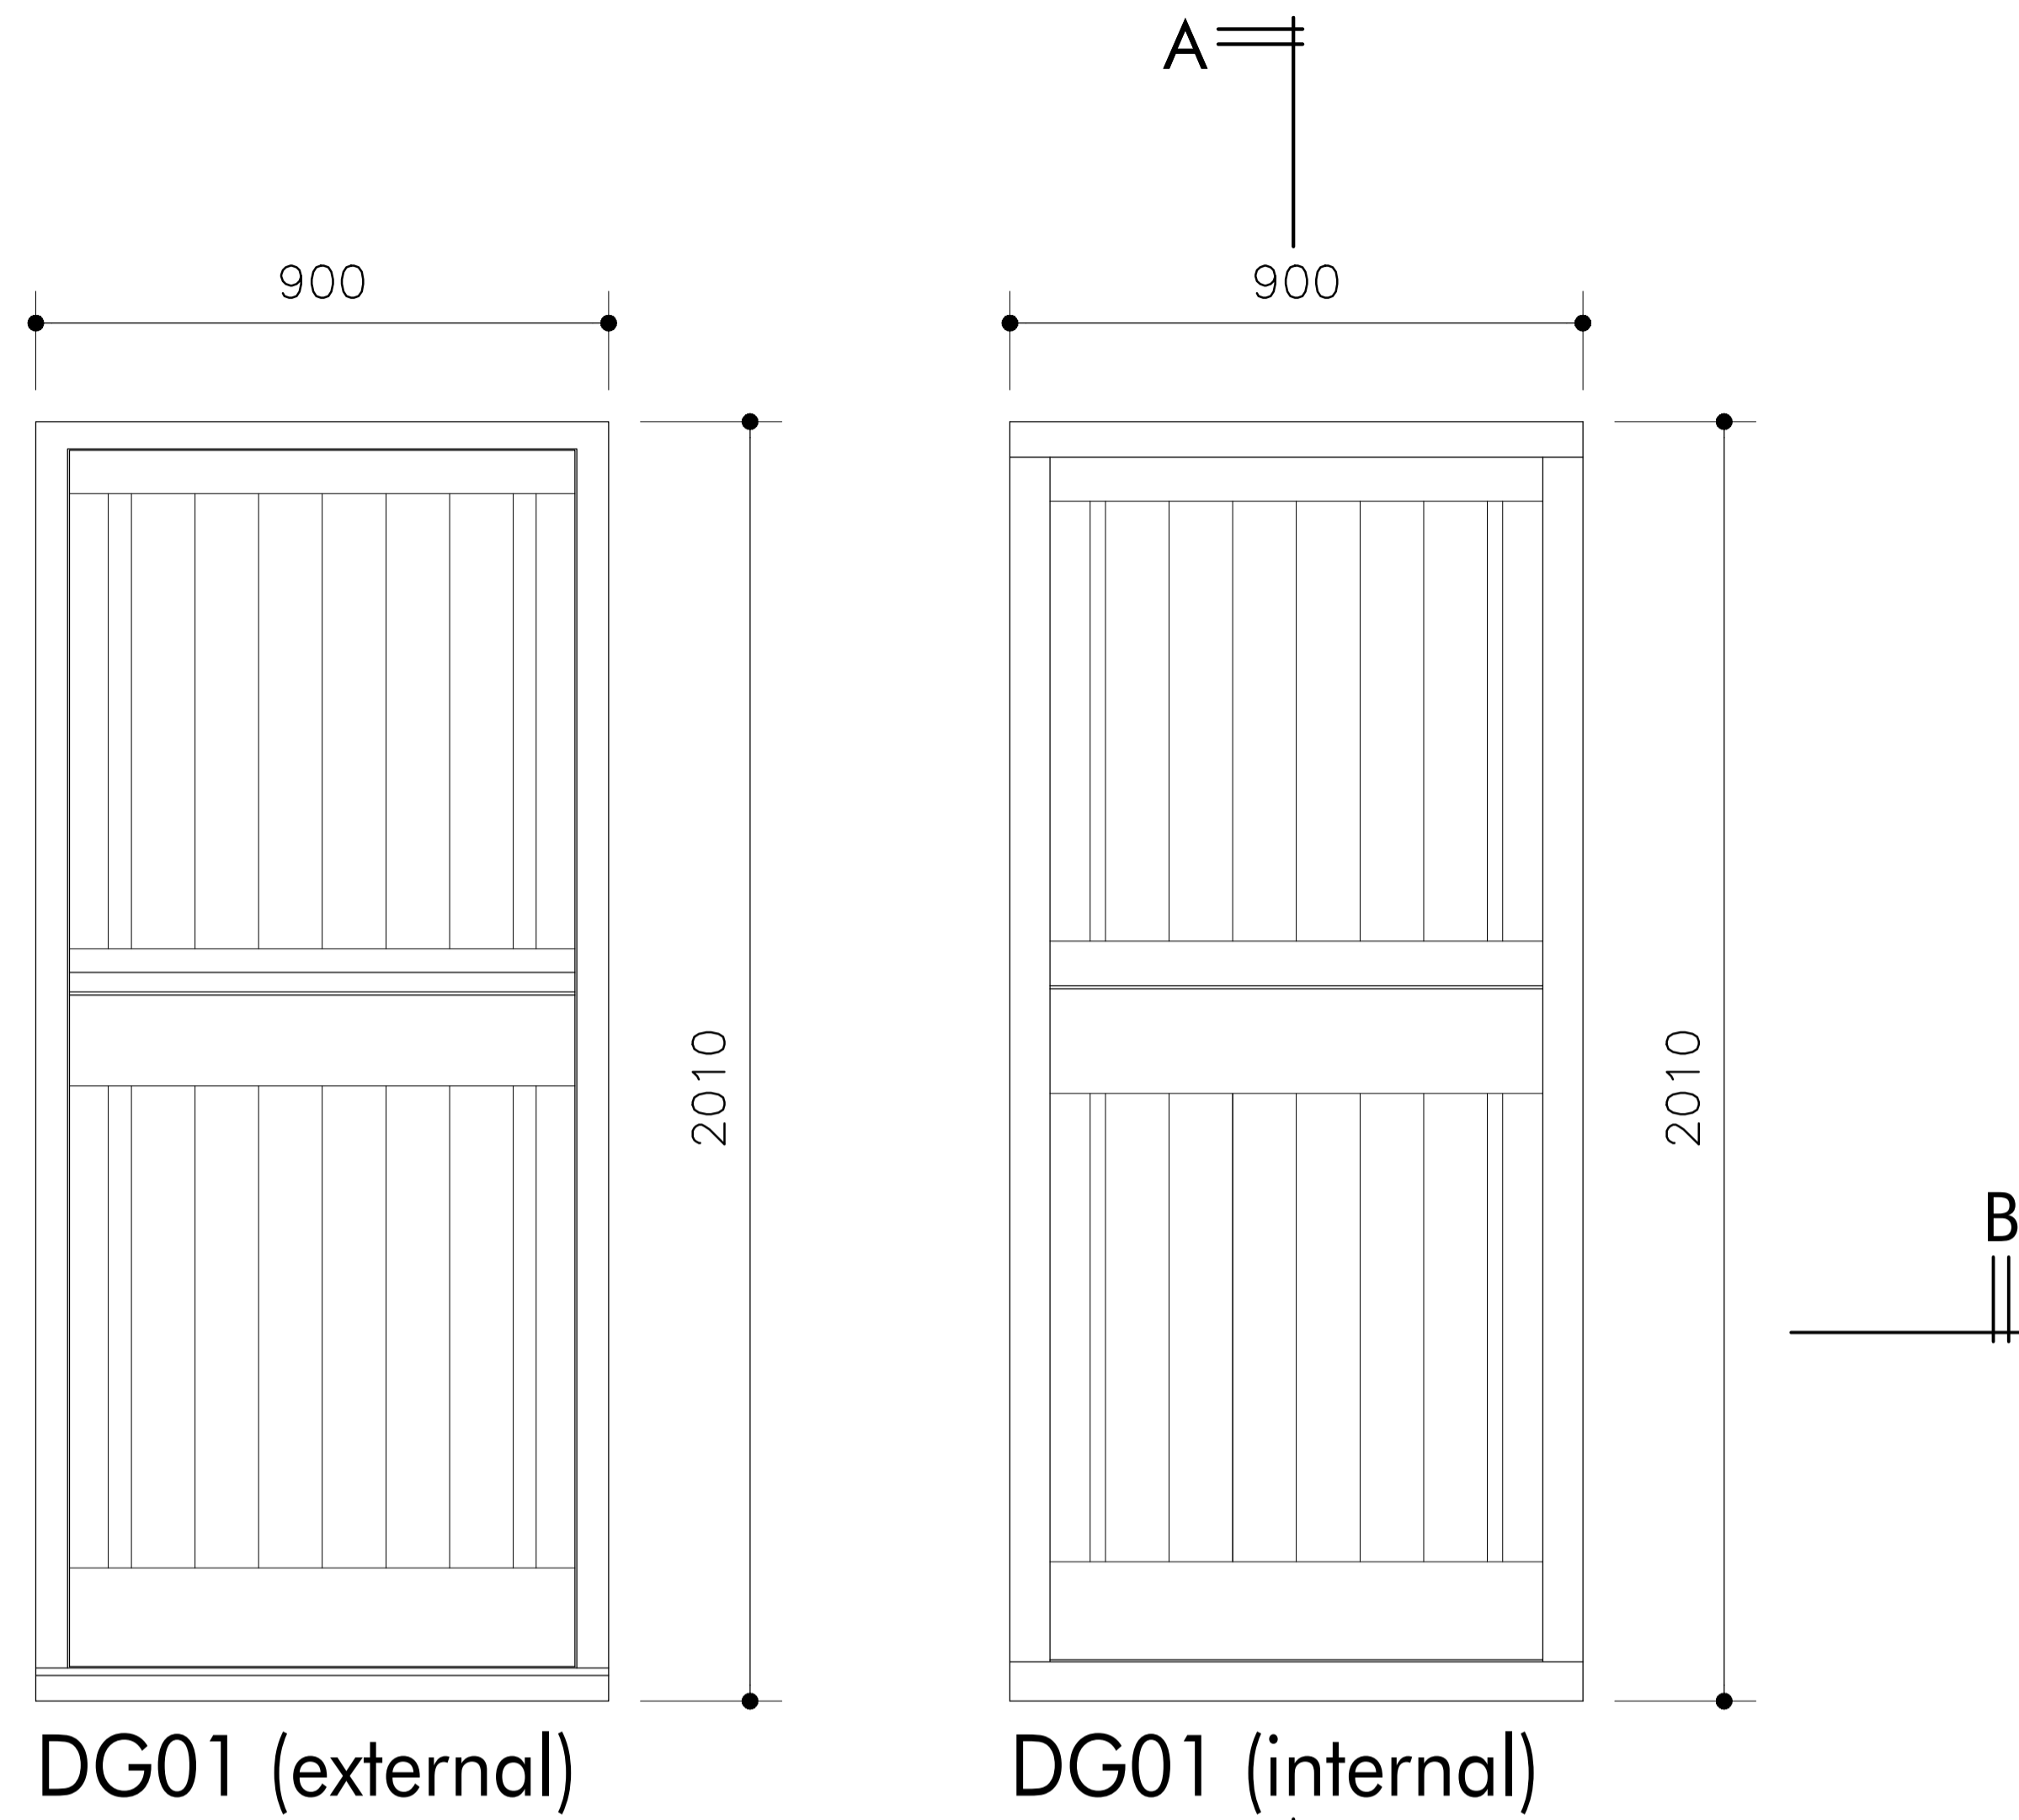


DG01 (external)

DG01 (internal)

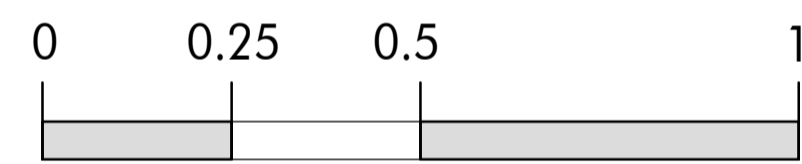

Scale 1:10

ALL DIMENSIONS TO BE CONFIRMED ON SITE

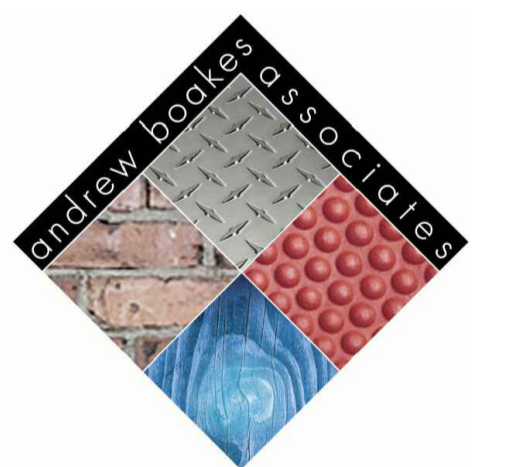

chartered architect

T: 01732 356972
E: aba@abaarchitect.com
W: abaarchitect.com

andrew bookes associates ltd registration number 4380837

job title
Stonelake
Chiddingstone Causeway
Near Tonbridge
Kent

drawing title
DG01
Detail Sections and Elevations
scale 1:10 1:2 @ A1 date Mar. 21