

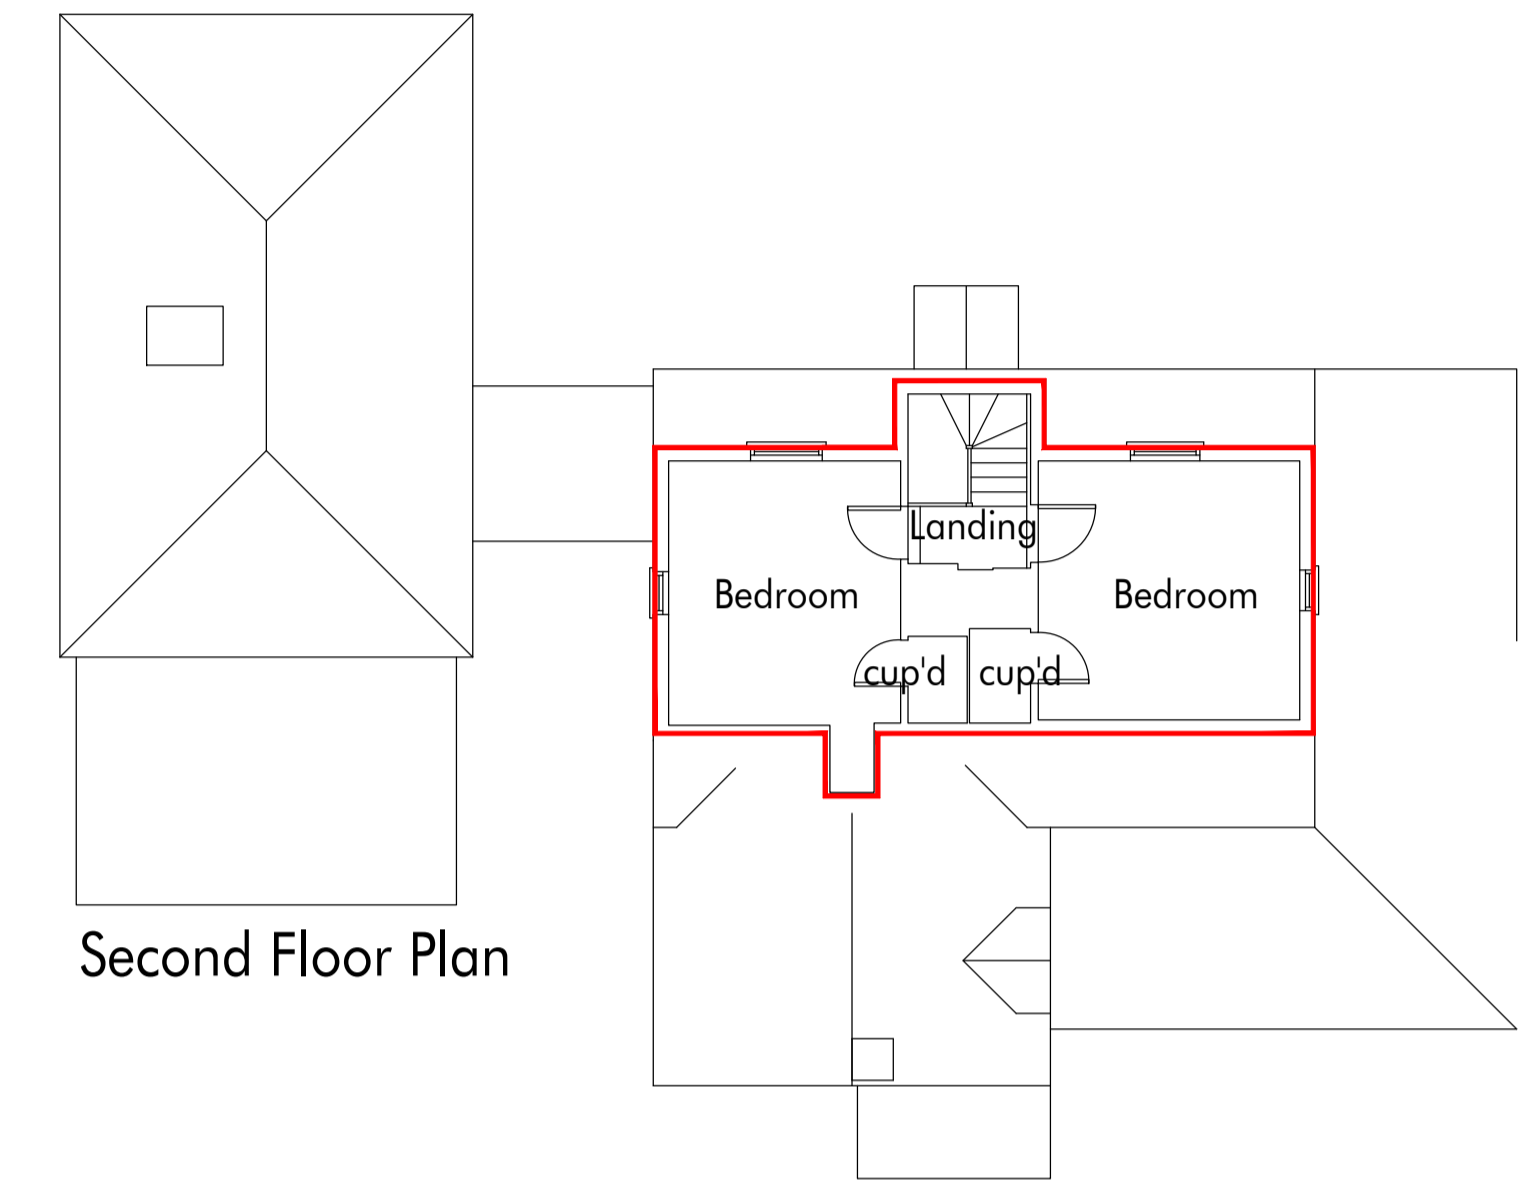
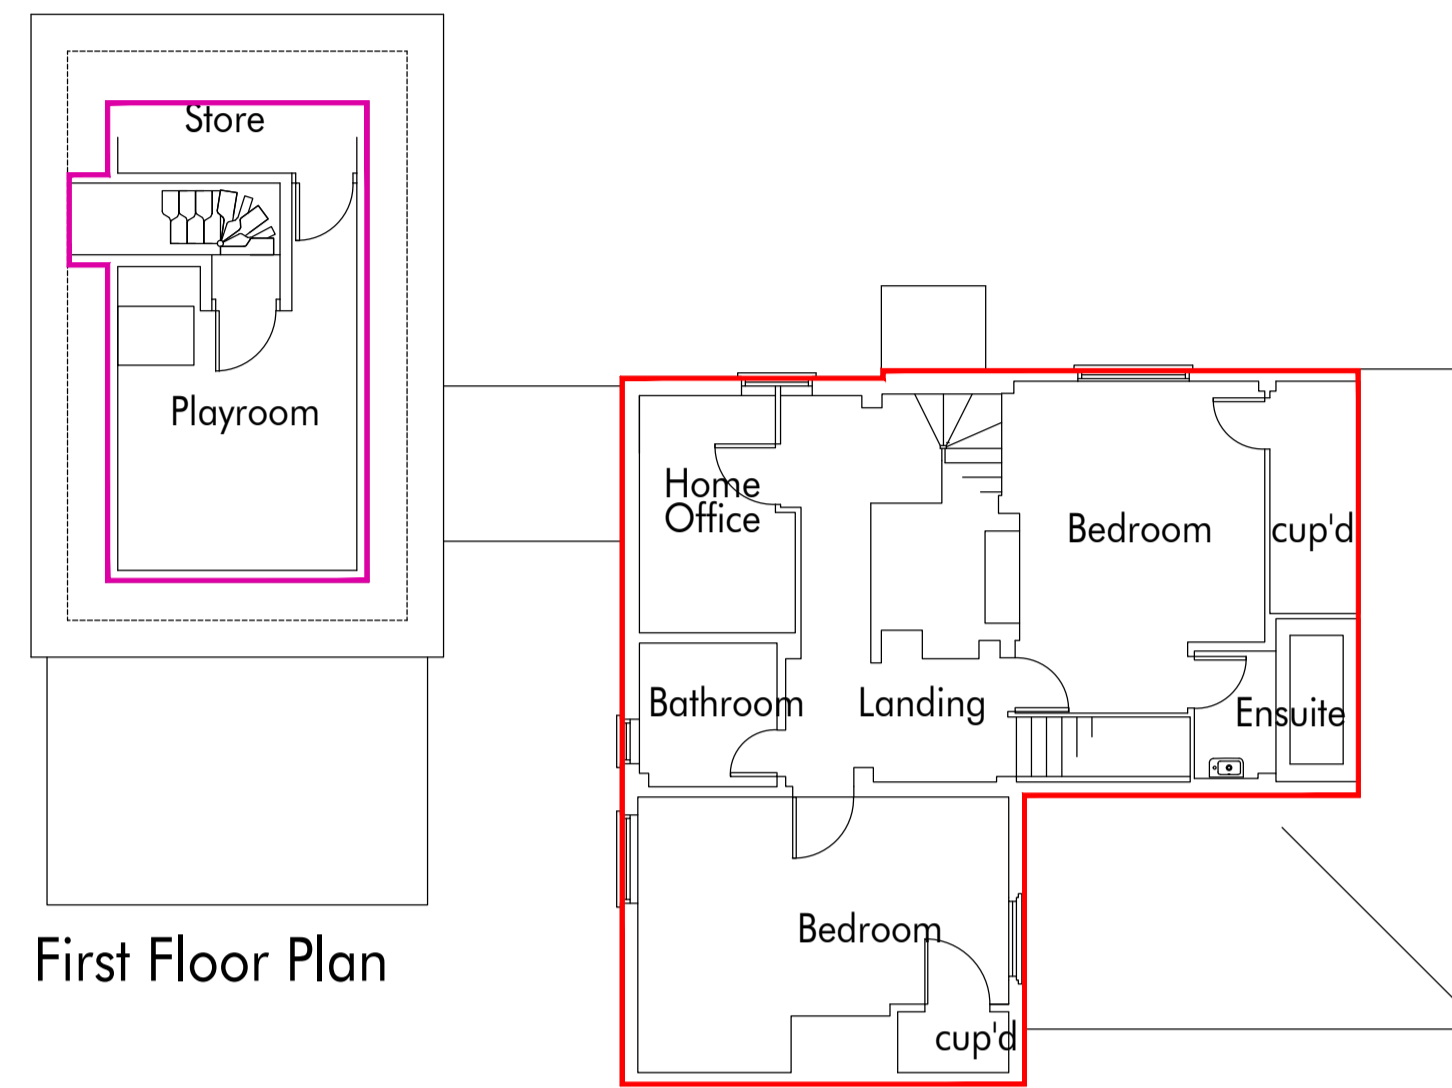


figured dimensions only to be used.
 all dimensions to be checked on site.
 copyright reserved.
 all materials and workmanship to be
 to current british standards and codes
 of practice.

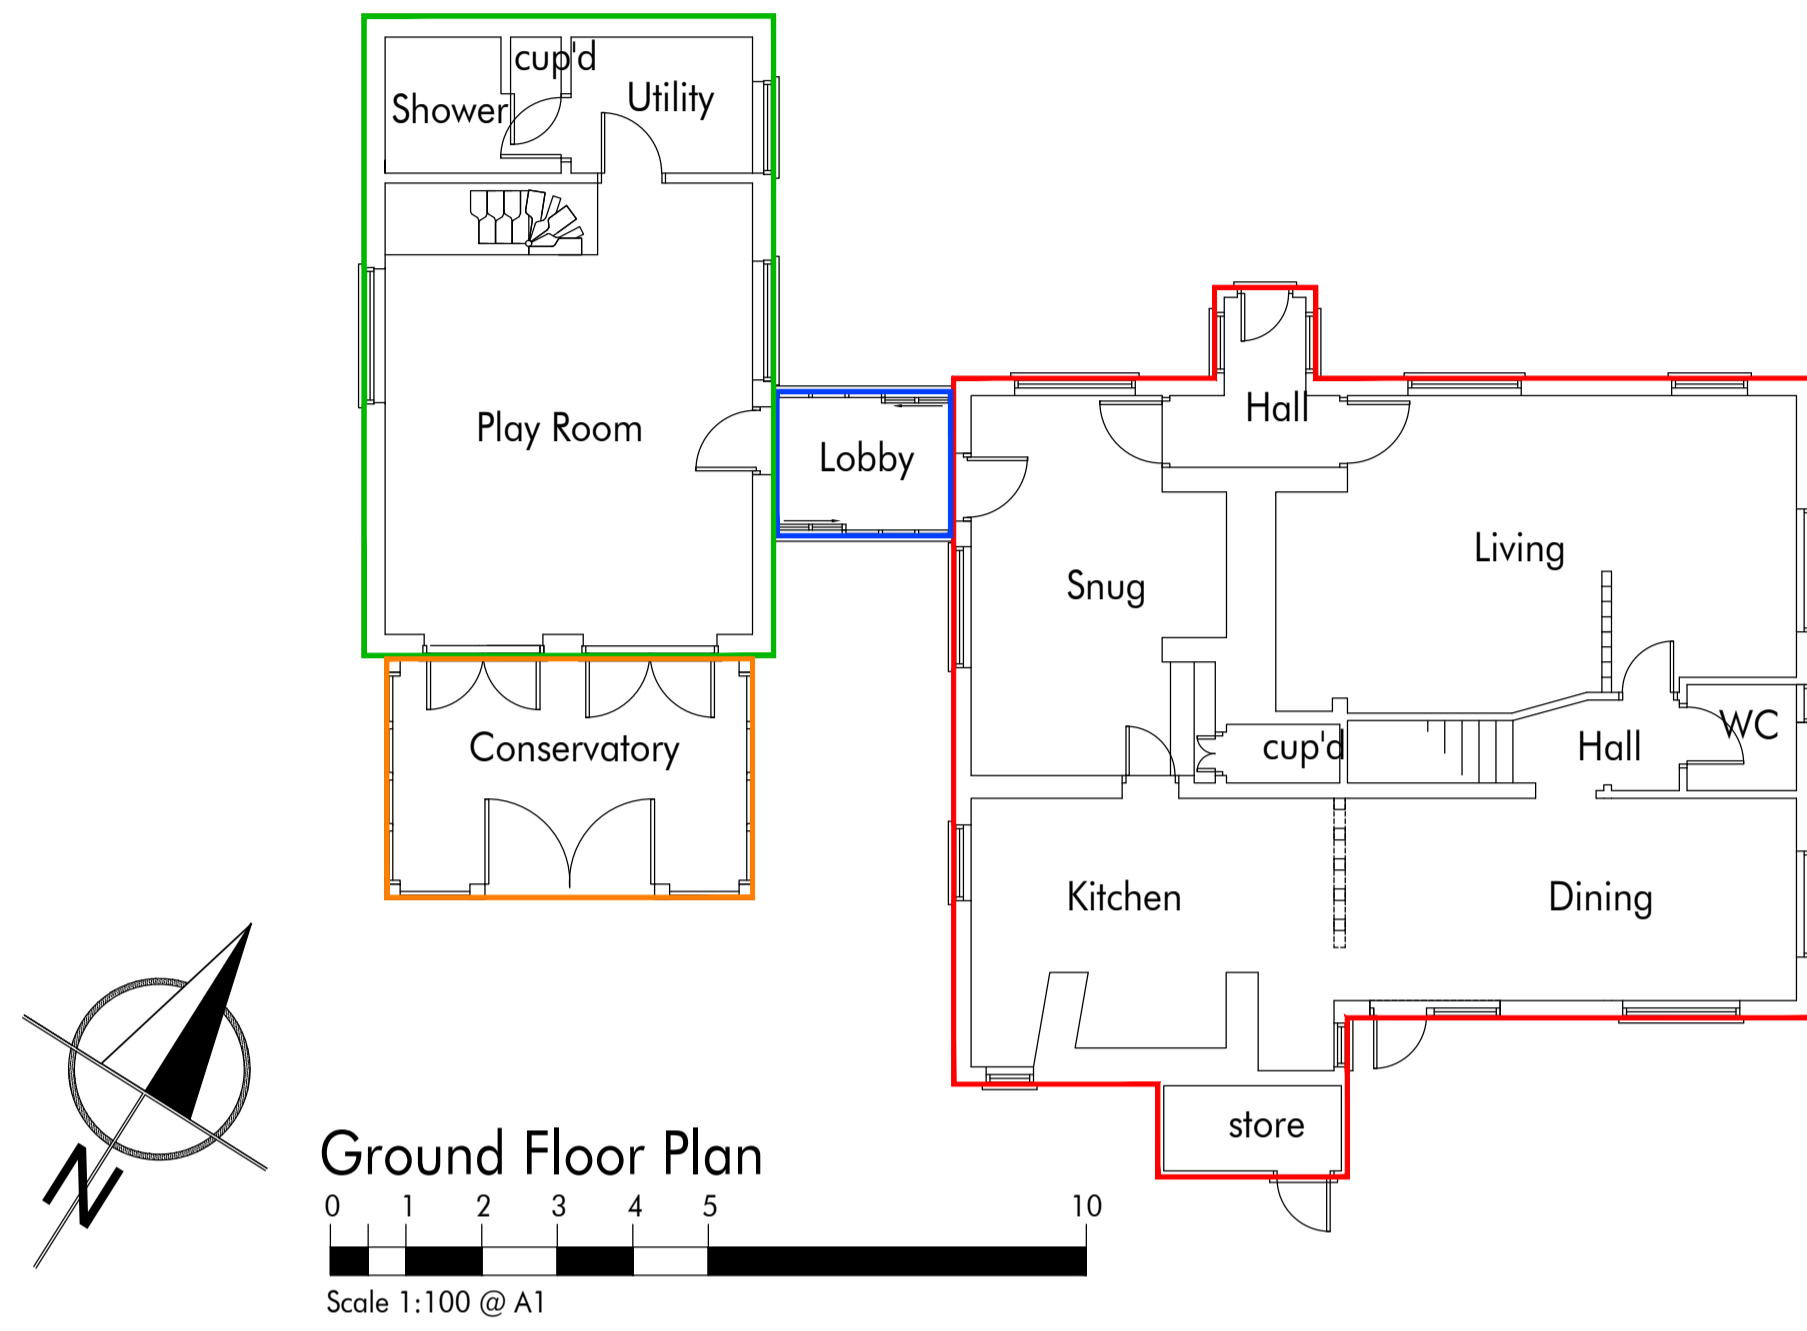

Key

- Original House Pre 1948 215.90m2
- Garage 1977 46.41m2
- Conversion of Garage 2004 . No floor area as within existing roof without dormers
- Link to House 2004 4.56m2
- Conservatory 2006 15.61m2

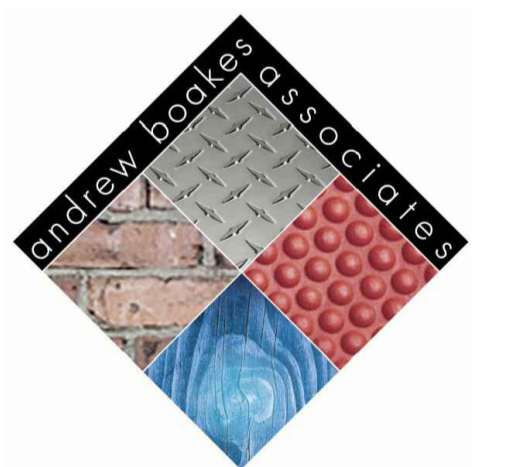

chartered architect
 T: 01732 356972
 E: aba@abaarchitect.com
 W: abaarchitect.com

andrew boakes associates ltd registration number 4380837

job title
 Stonelake
 Chiddingstone Causeway
 Near Tonbridge
 Kent

drawing title
 Survey of Existing
 Floor Areas
 scale 1:100@A1 date Oct. 21