


Location Plan 1:1250

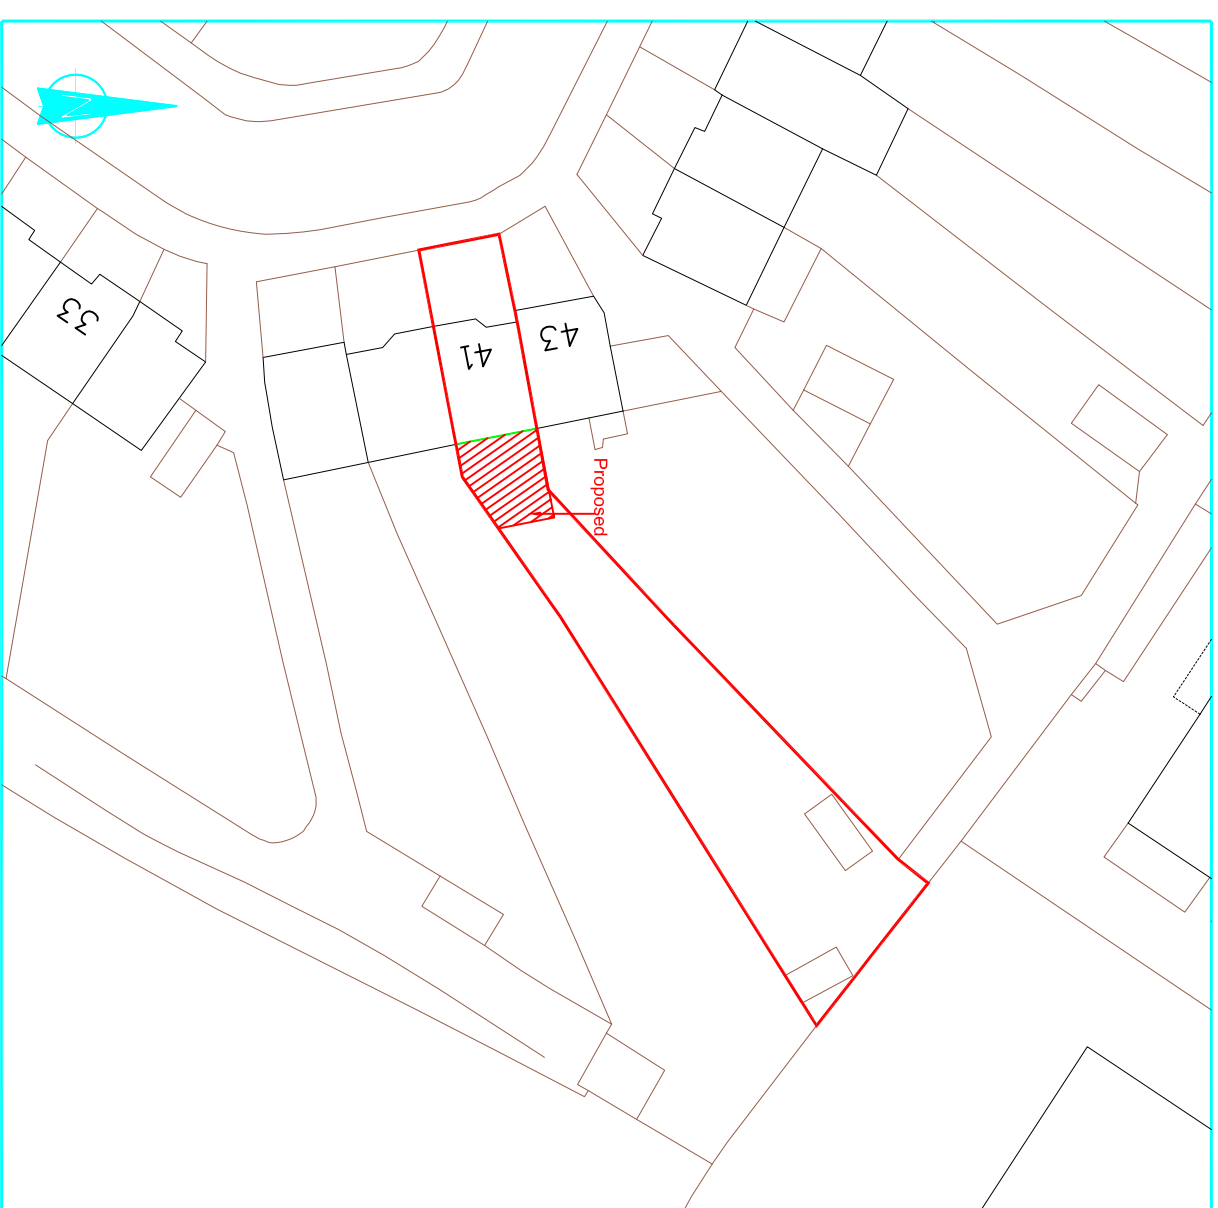

Block Plan 1:500

rev.	description

These drawings should be approved by local Authority
 All dimensions to be checked on site. This drawing is
 copyright and should not be reproduced without permission of
 the Architects.

client: **Mr Richard James Gauci**

project: **41 Ellesmere Road**

Greenford

UB6 9ET

drawings:

Location & Block Plans

scale: As Shown date: Nov 2021 drawn:

01 / 10

rev: