

GENERAL NOTES:

- 1) do not scale from this drawing except for planning purposes
- 2) all dimensions to be checked on site by the contractor
- 3) report all omissions and/or errors to NDM Collins Architects
- 4) all dimensions in millimetres unless otherwise stated
- 5) if in doubt contact administrator for clarification
- 6) all drawings are copyright of NDM Collins Architects

LEGEND

RED line denotes application boundary

BLUE line denotes ownership boundary

REV	DATE	DESCRIPTION
A	30.09.21	Updated to clients comments
B	27.10.21	Updated to clients comments

JOB TITLE

Conversion of Agricultural Portal
Frame Barn into High End
Holiday Accommodation

Waterside, Yarcombe, Honiton EX14 9 BQ


DRAWING TITLE

Site Location Plan

First issued	09.05.21
Scale	1:1250 @ A3
Job code	21-113
Status	PL
Drawing number	E-100
Revision	B
Drawn by:	AB
Checked by:	RC



T: 01297 552622
A: Office 1, The Grove, The Underfleet, Seaton, Devon, EX12 2FU

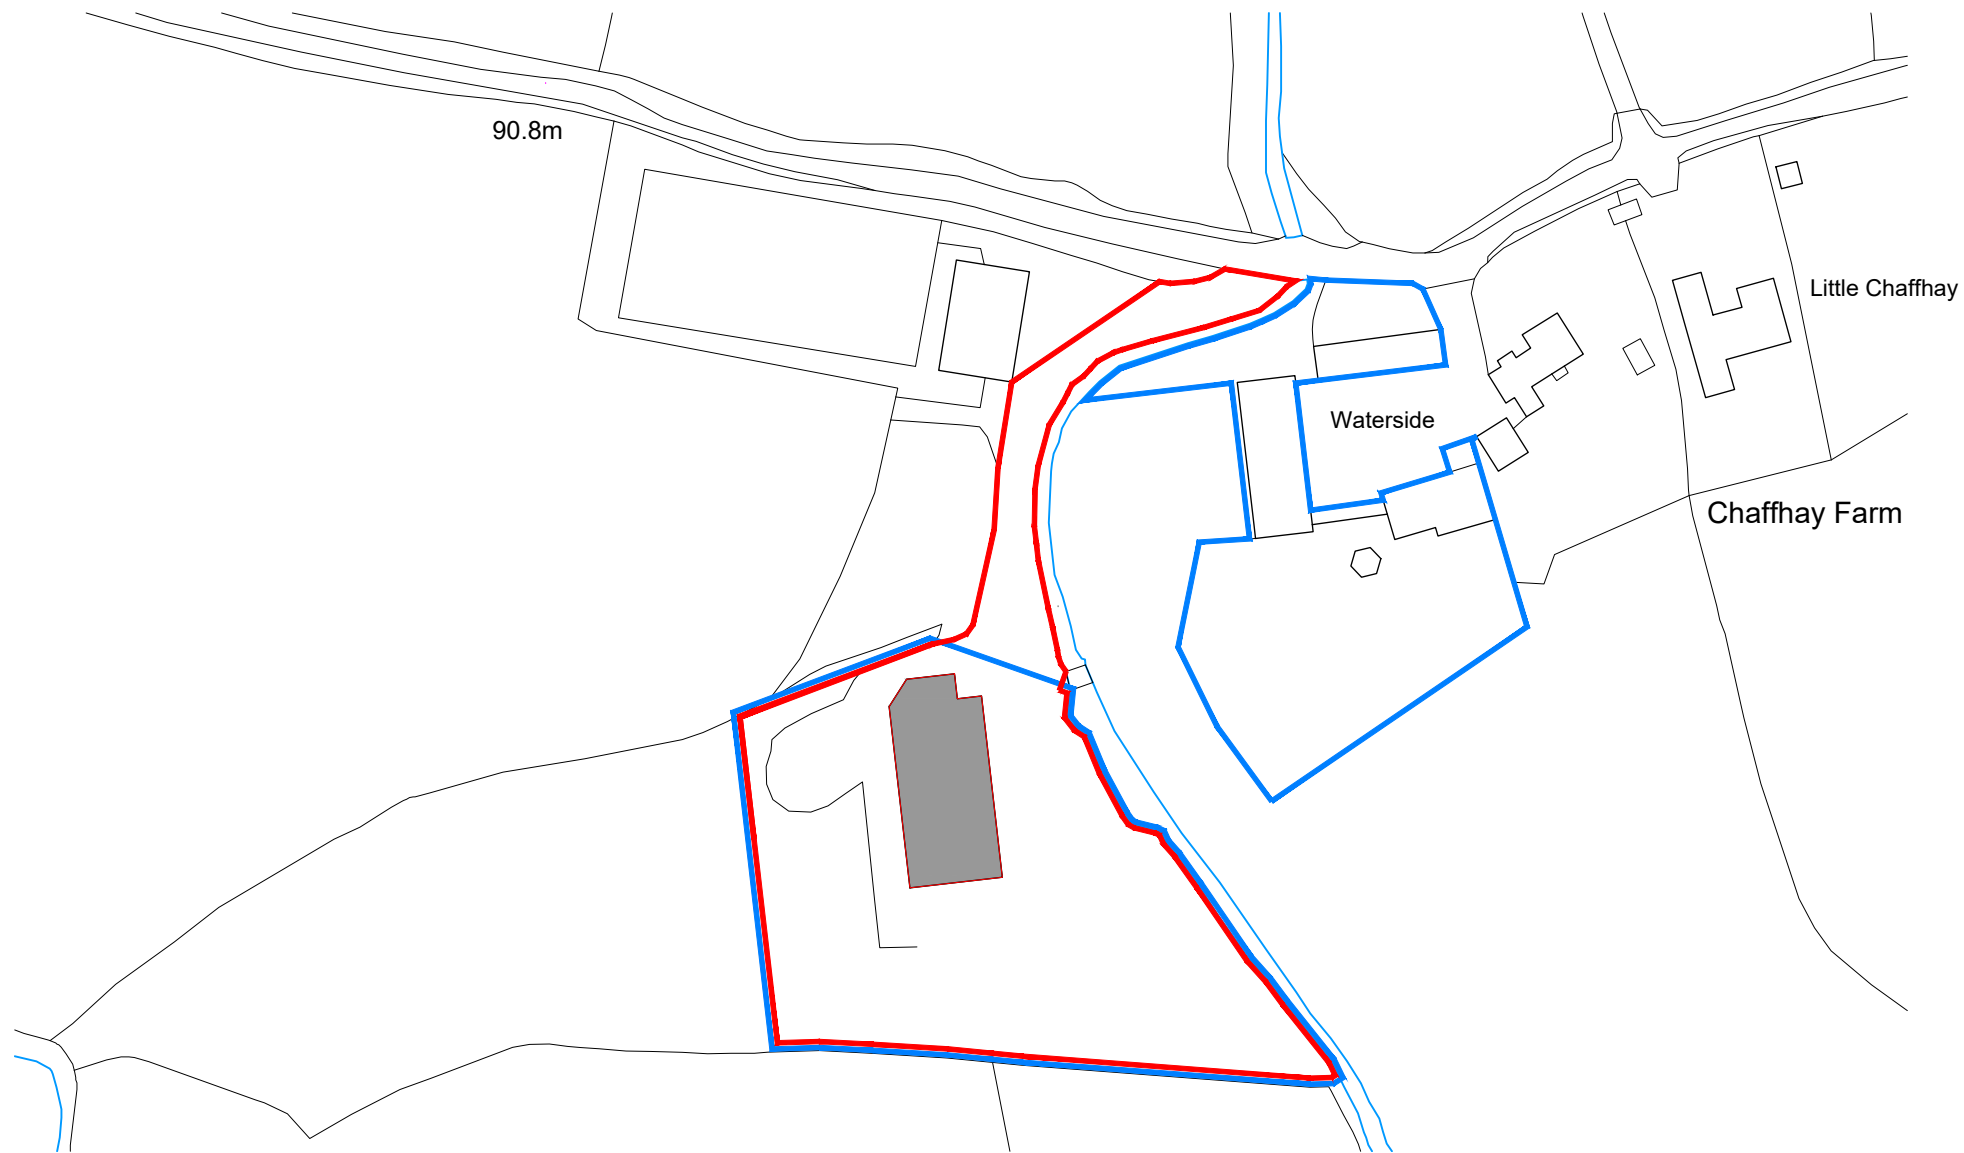

Ordnance Survey, (c) Crown Copyright 2021. All rights reserved. Licence number 100022432

Site Location Plan

Scale 1:1250

