



Existing 3D View 1
Scale:

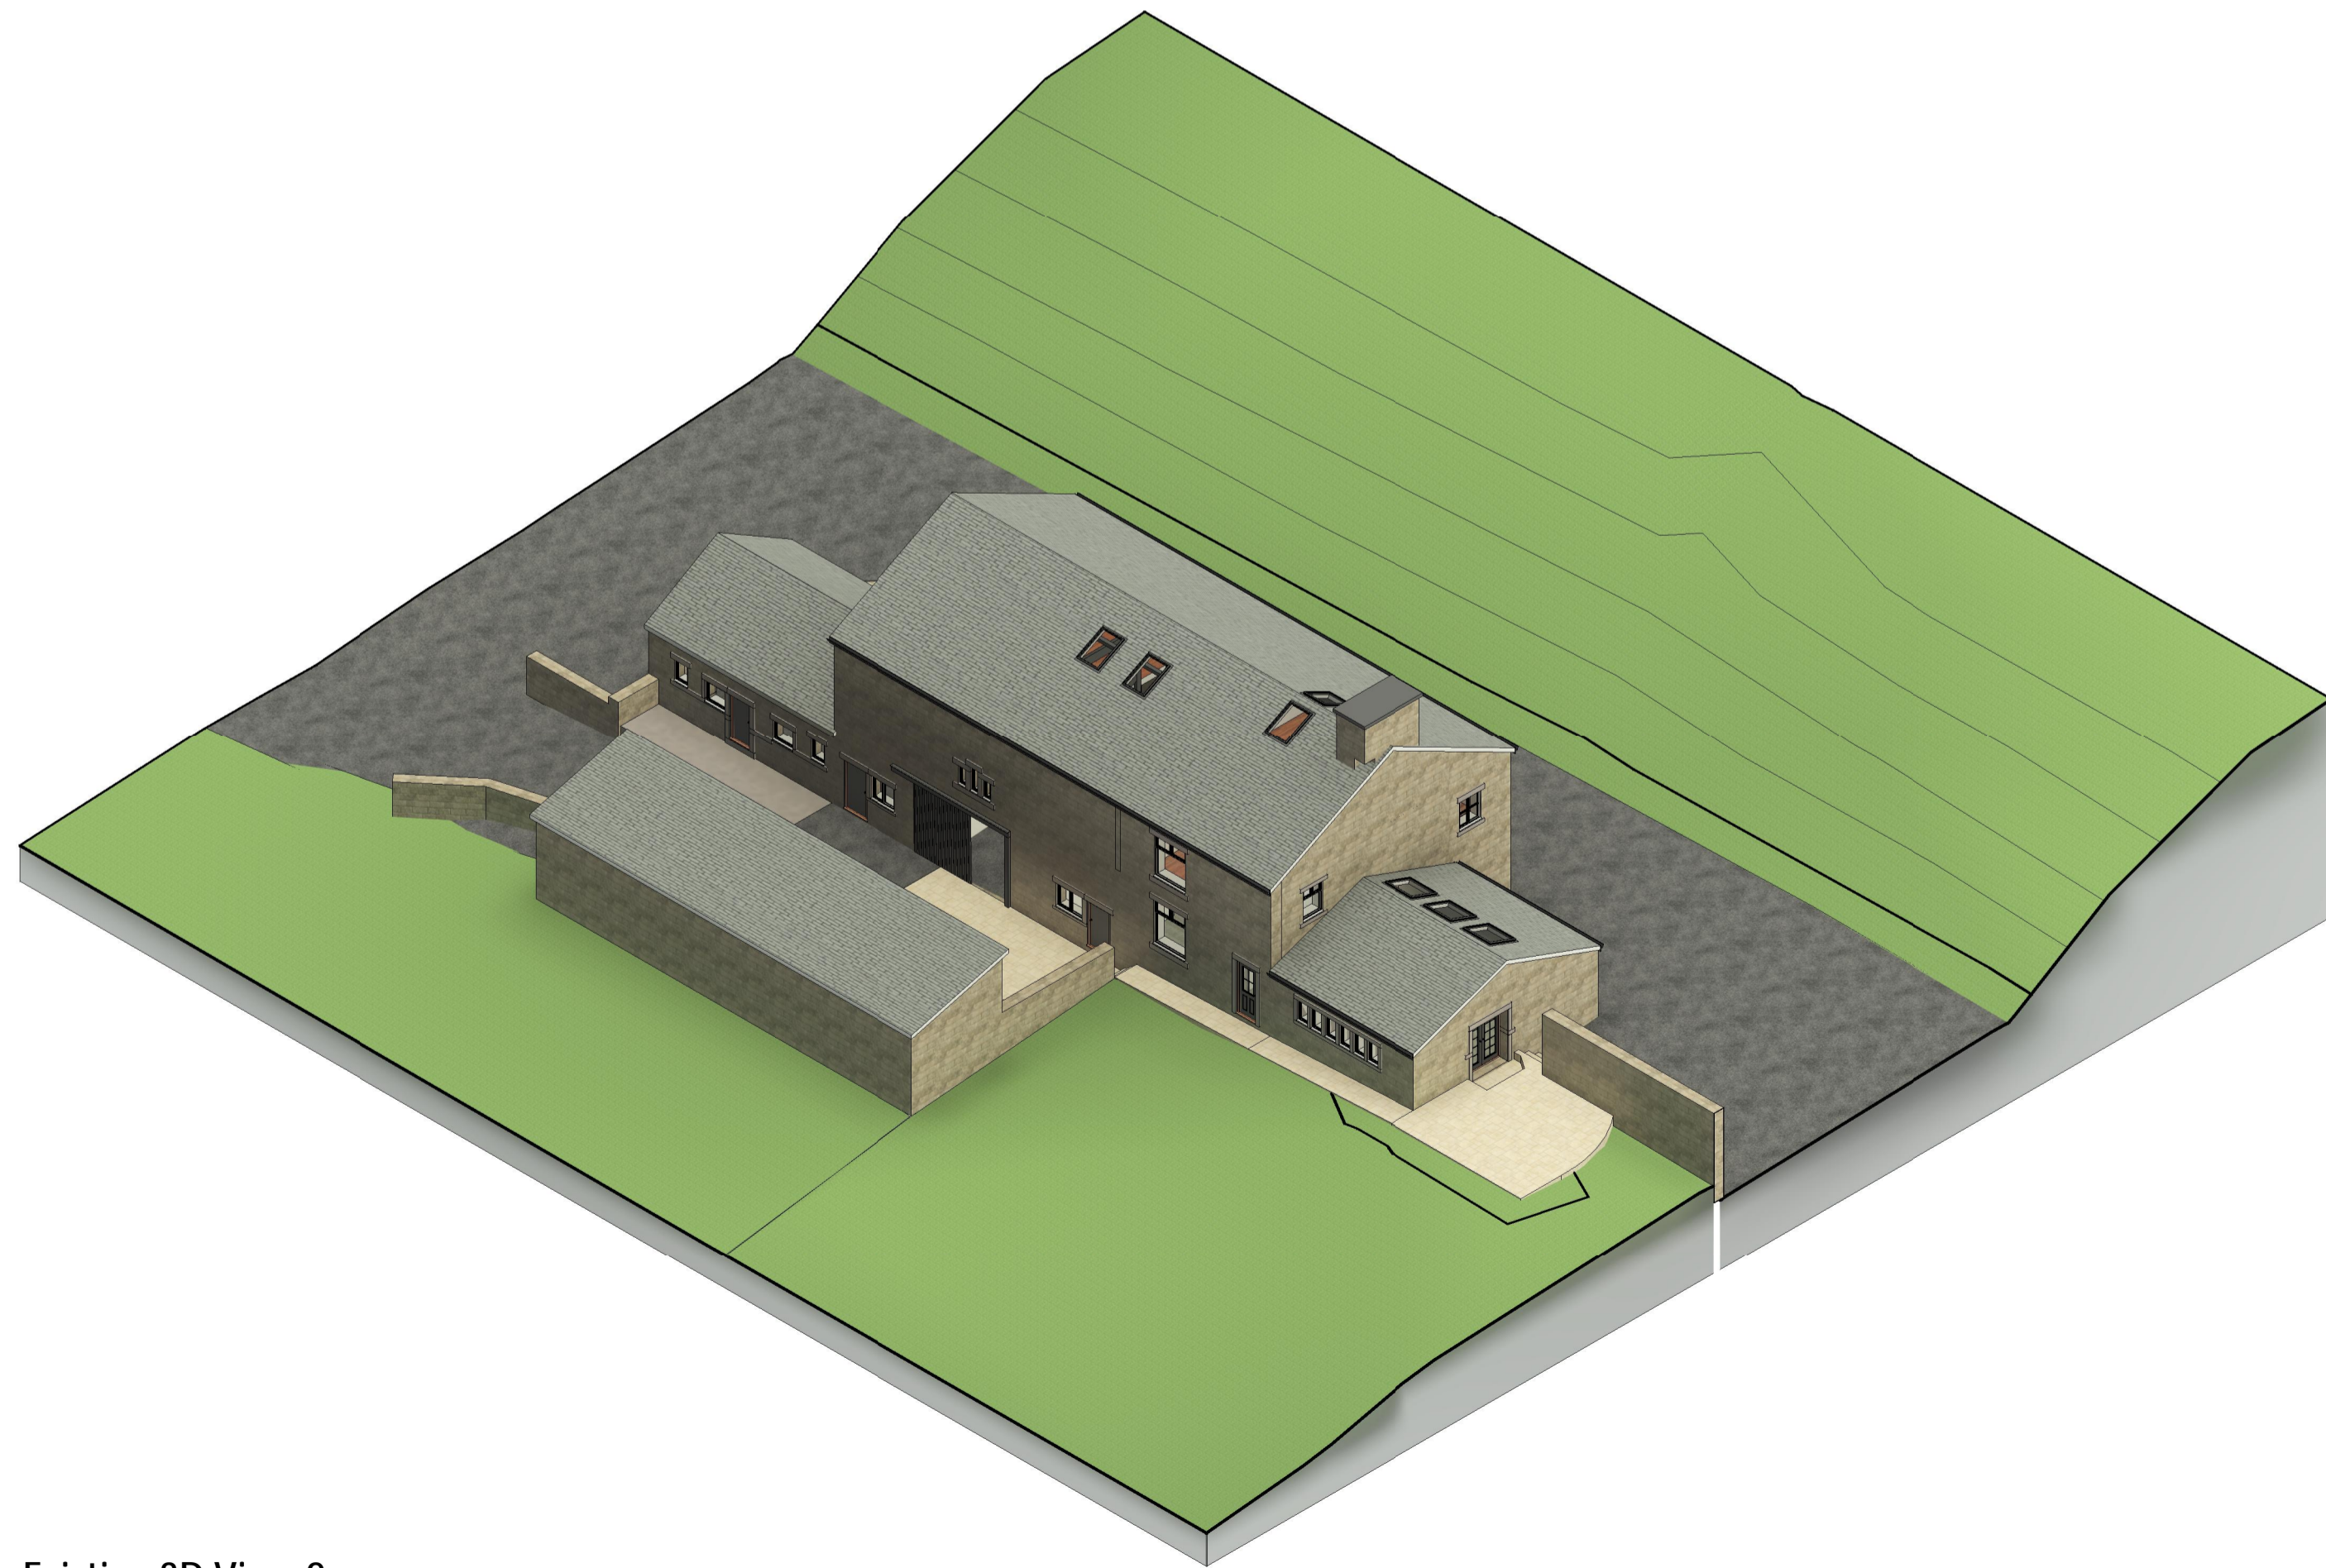

Existing 3D View 2
Scale:

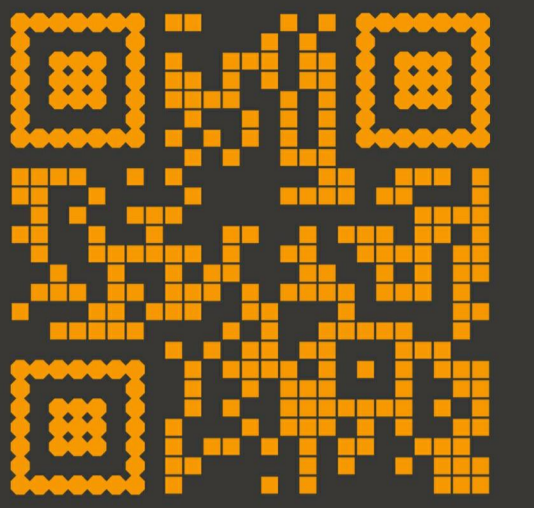

© Ideal Architects Limited
www.idealarchitects.co.uk

This Drawing & Design is the copyright of Ideal Architects Ltd and should not be reproduced without written consent.
Contractors are to check all levels & dimensions on site prior to site works commencing & report discrepancies to the Designers.

DO NOT SCALE FROM THIS DRAWING

Keelham Farm, Hebden Bridge

Proposed Renovation of Farm/Barn Buildings at
Keelham Farm, Old Town, Hebden Bridge, HX7 8TG

Rev	Description	Date
B	Bat Tiles Added	06.10.21
A	Amended Scheme	10.08.21

Client: Mr William Vaughan

Existing 3D Views

(DR)02

Revision B

