





LIFT GUIDE RAILS TO BE SECURED TO THE EXTERIOR WALL AT GROUND FLOOR LEVEL AND FIRST FLOOR CEILING LEVEL IN ACCORDANCE WITH STANNAH/STRUCTURAL ENGINEERS. REFER TO DRAWING 1938/C300 FOR DETAILS.

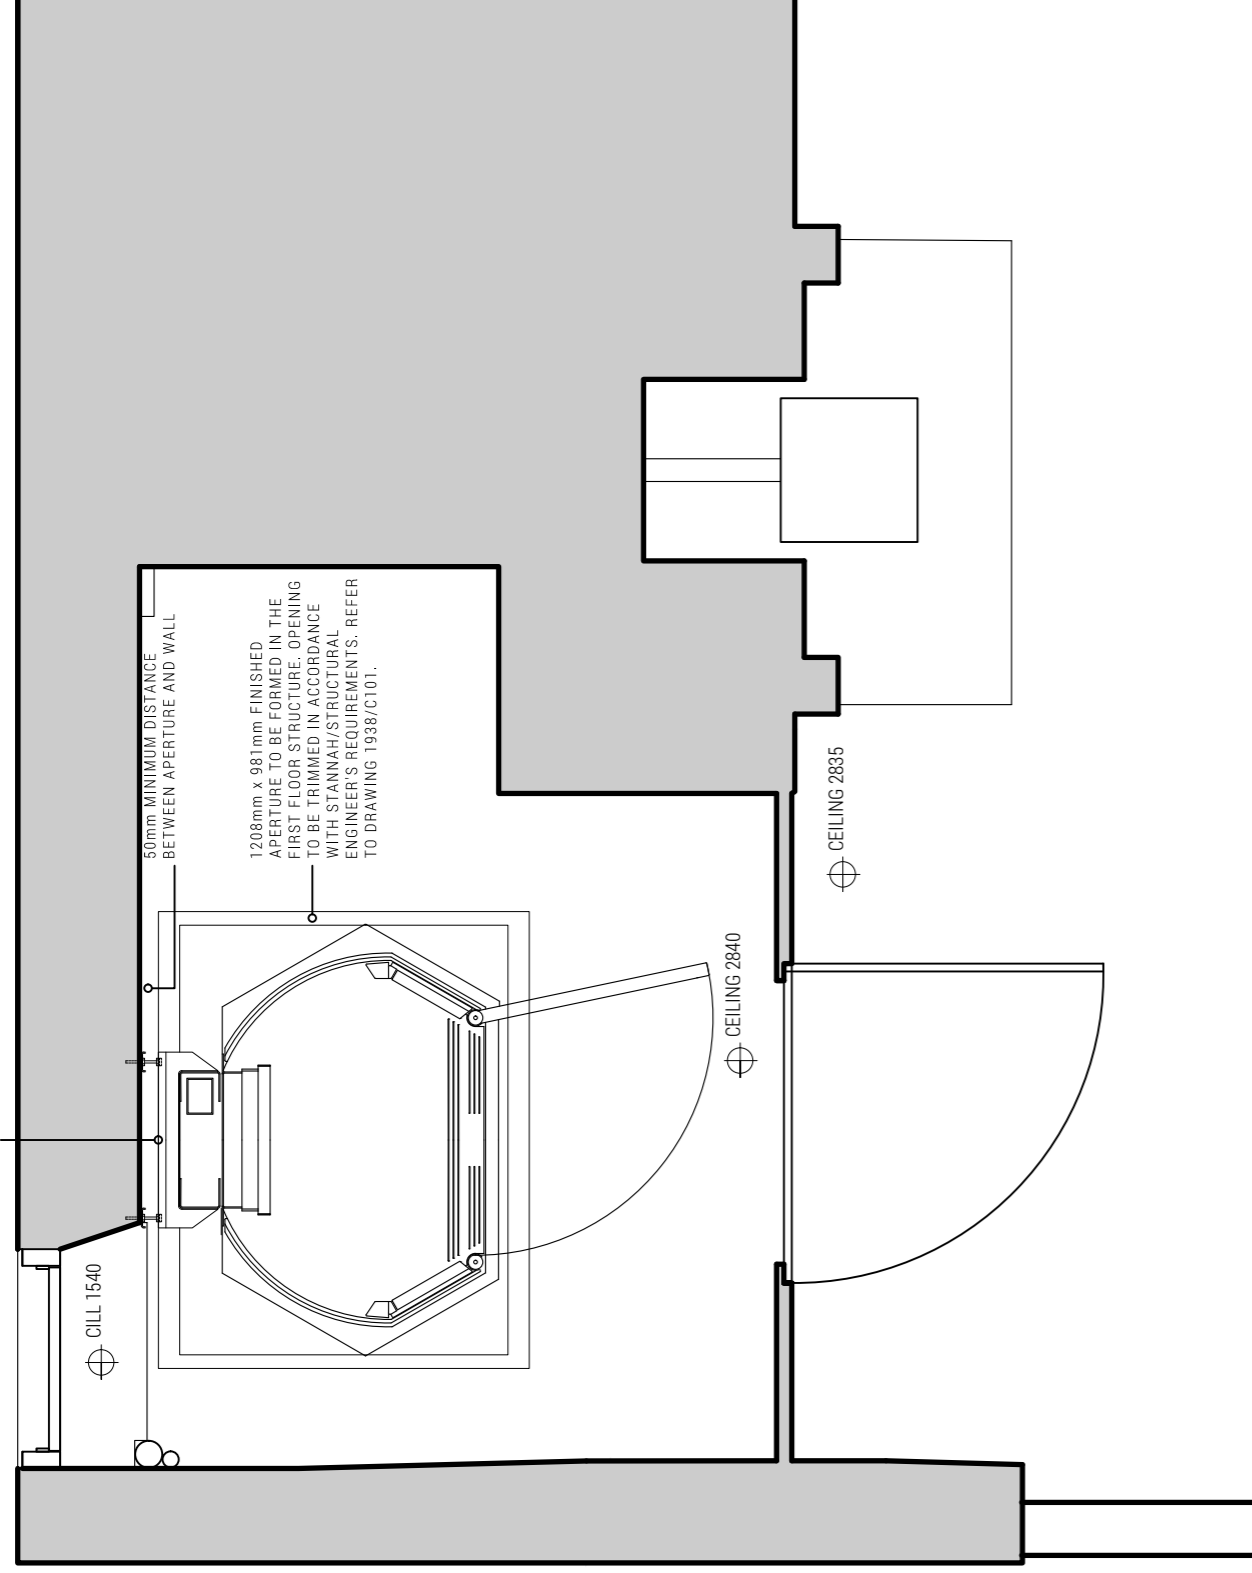

NOTES -

PROPOSED LIFT LOCATION AS AGREED ON SITE

FIRST FLOOR PLAN

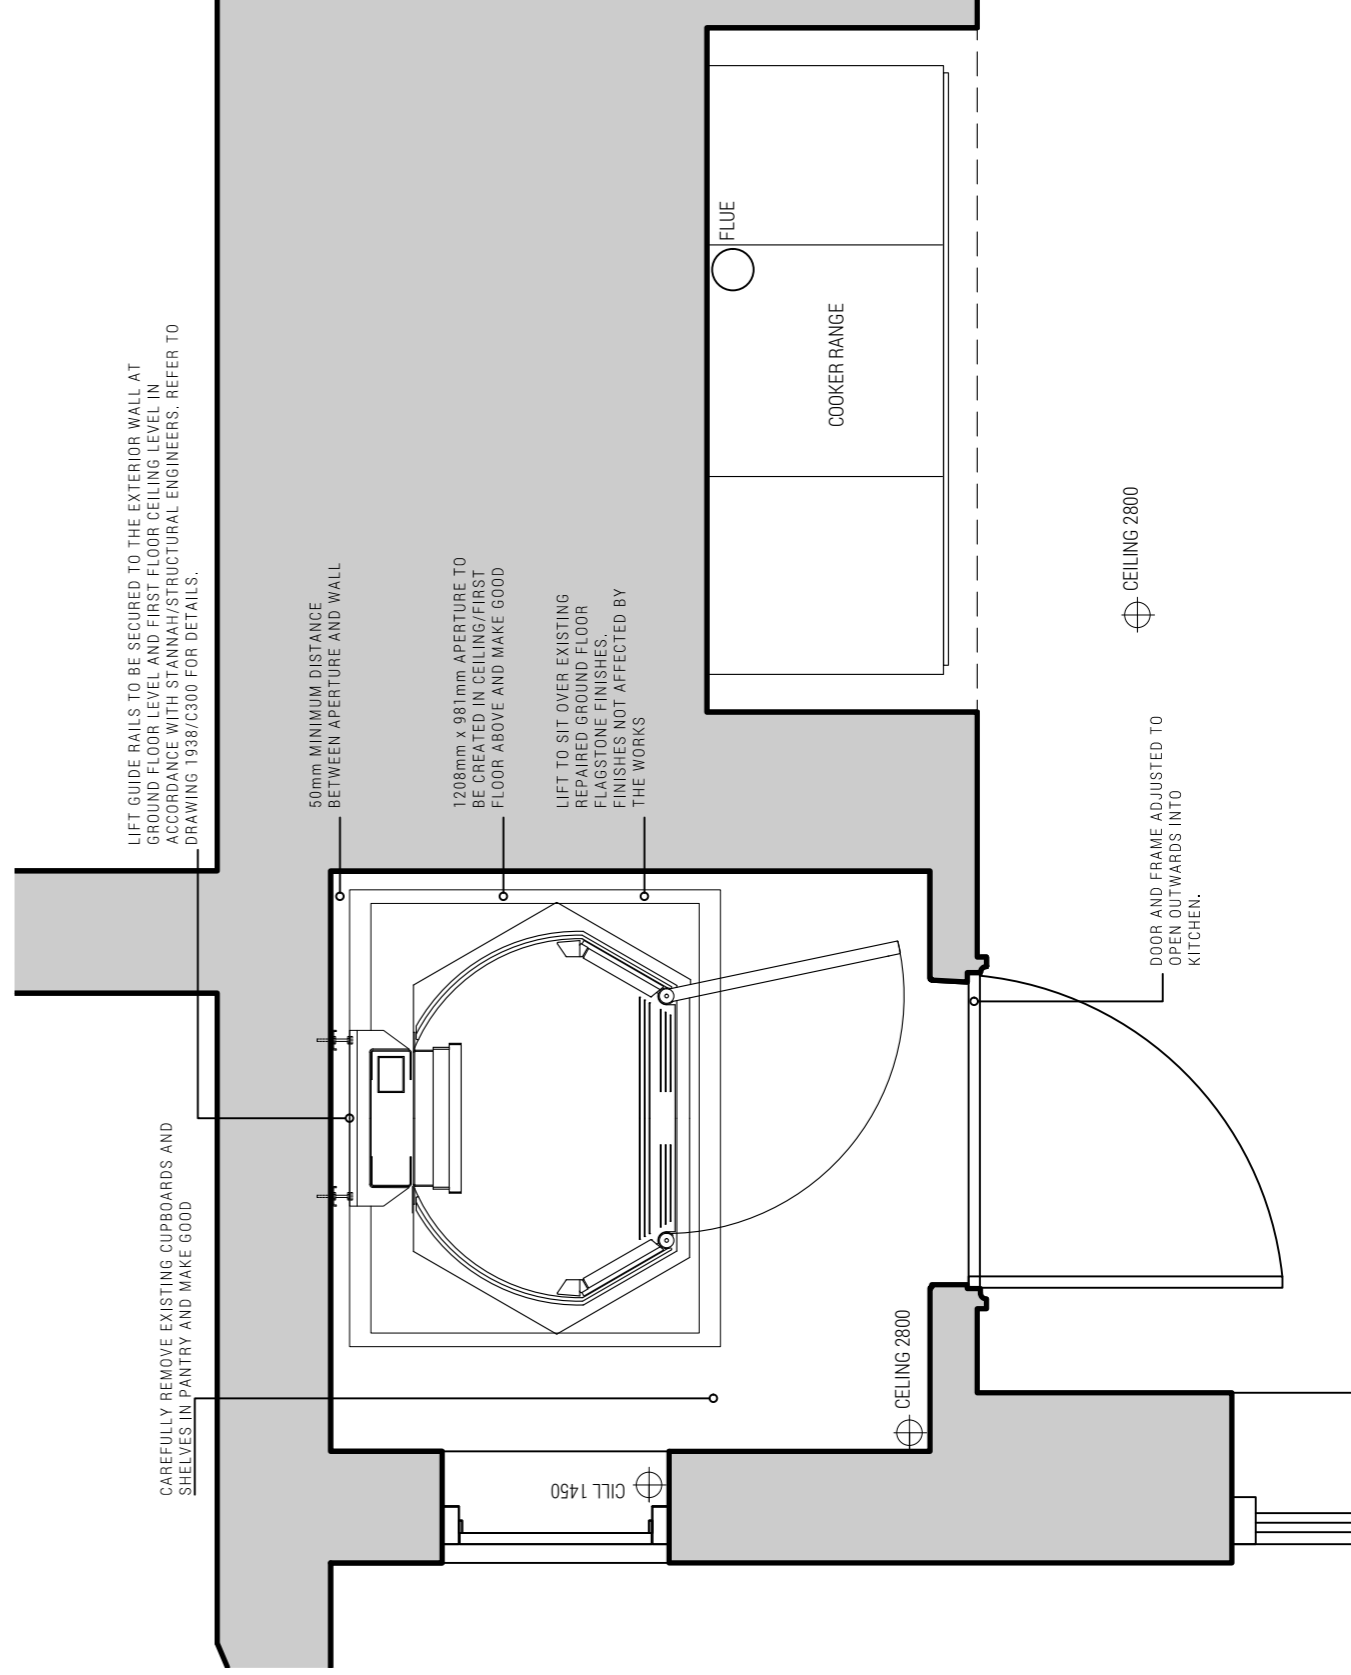


GROUND FLOOR PLAN

1938/C100

PORCH HOUSE
NEWENT

PROPOSED GROUND AND
FIRST FLOOR PLAN
1:20 @ A3 SEPT 21

LOYN + CO
ARCHITECTS

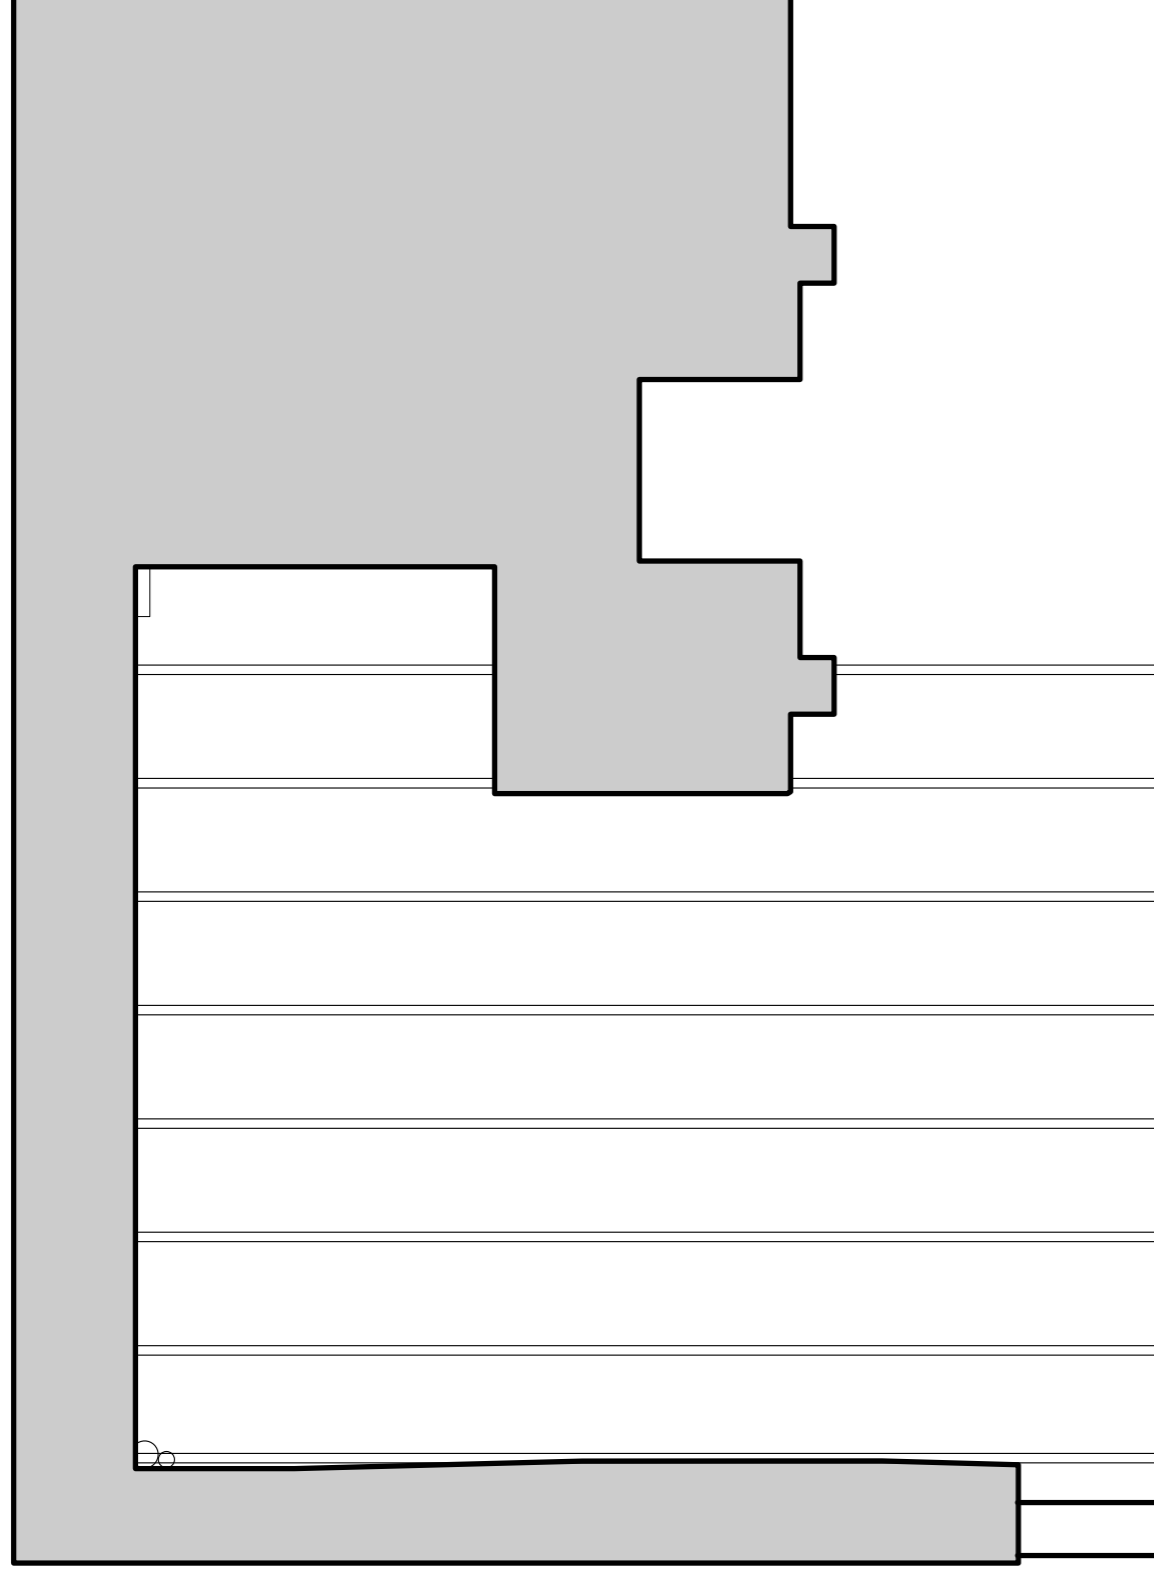


EXISTING FLOOR JOIST PLAN

NOTES -

PROPOSED LIFT LOCATION AS AGREED ON SITE

LIFT GUIDE RAILS TO BE SECURED TO THE EXTERIOR WALL AT GROUND FLOOR LEVEL AND FIRST FLOOR CEILING LEVEL IN ACCORDANCE WITH STANNAH/STRUCTURAL ENGINEERS. REFER TO DRAWING 1938/C300 FOR DETAILS.

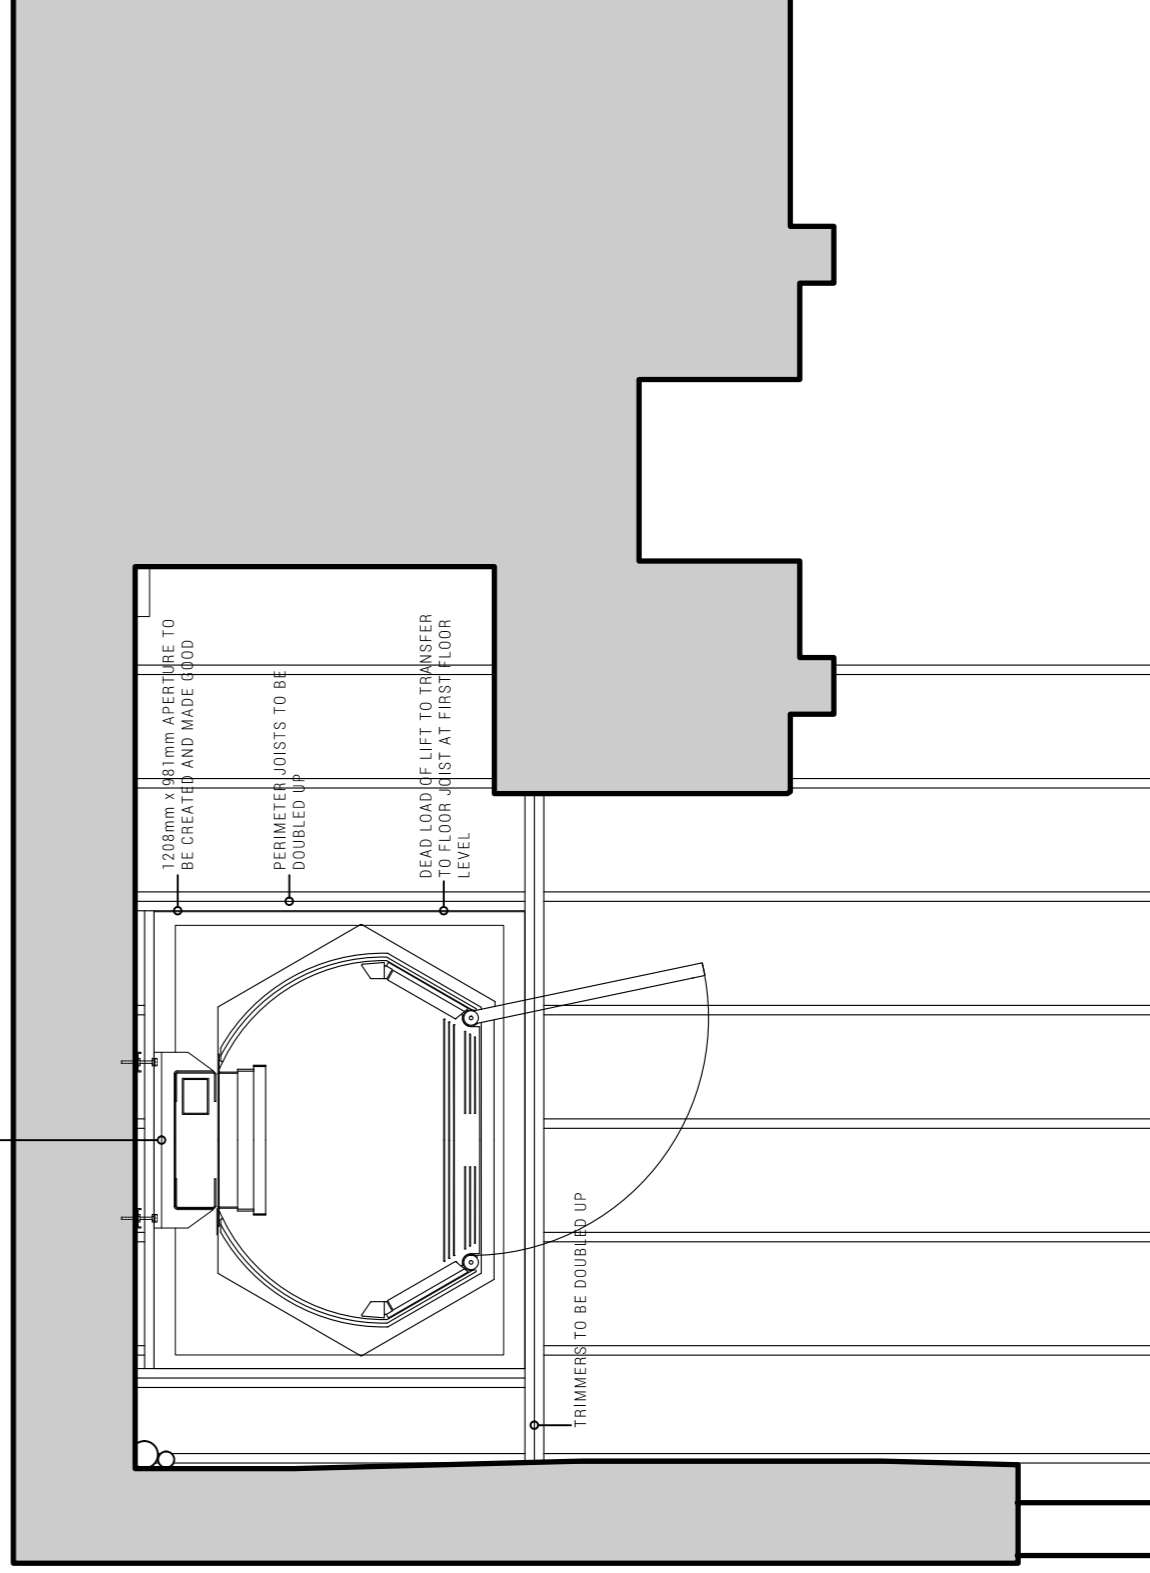

PROPOSED FLOOR JOIST PLAN


1938/C101

PORCH HOUSE
NEWENT


PROPOSED CHANGE TO
FLOOR JOISTS

1:20 @ A3 SEPT 21





LOYN + CO
ARCHITECTS

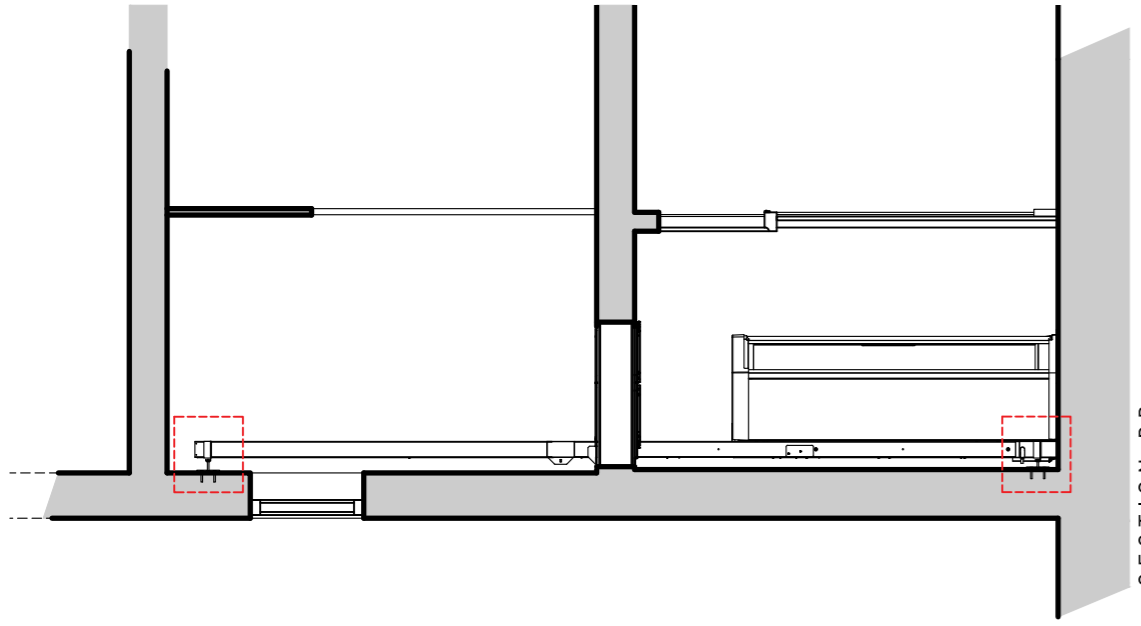

SECTION BB

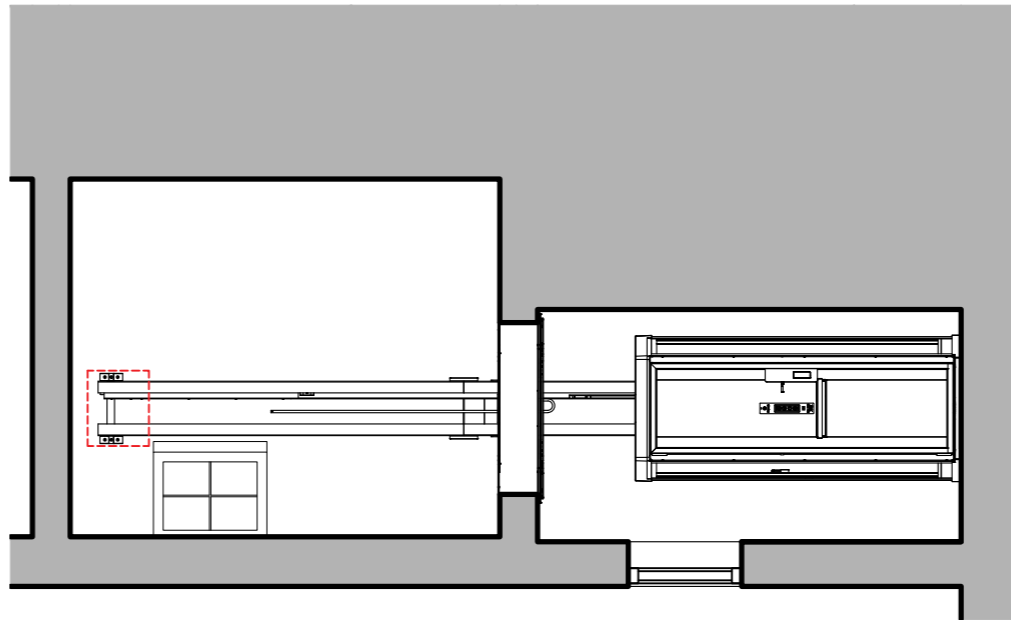

SECTION AA

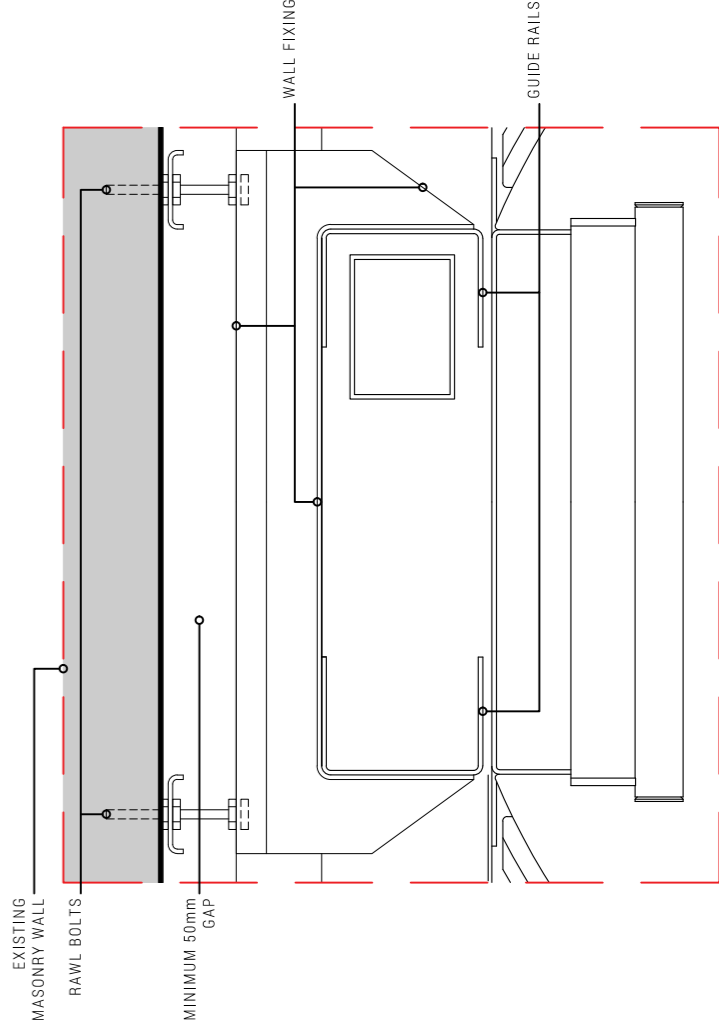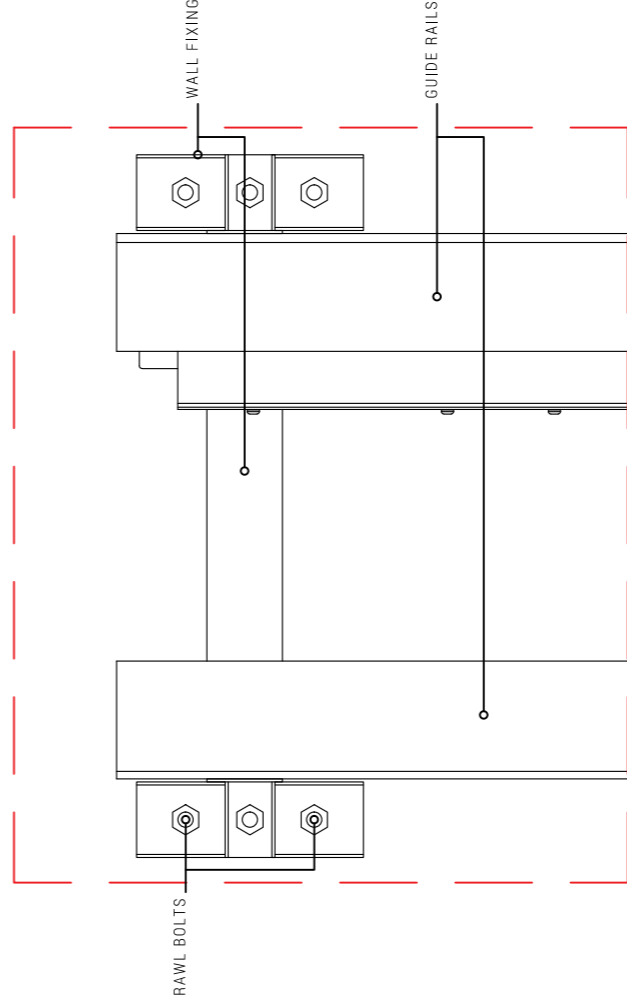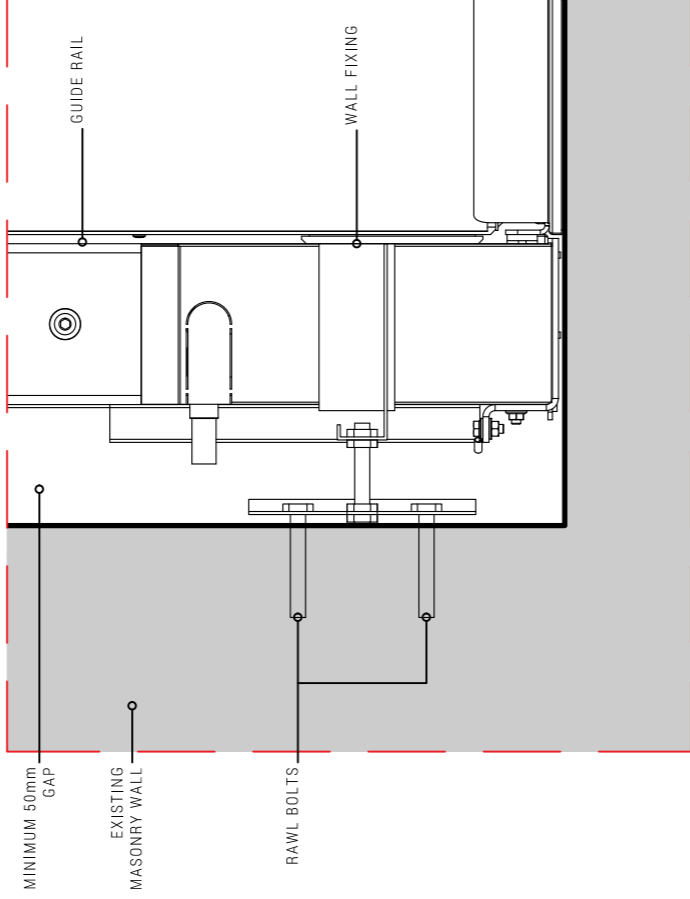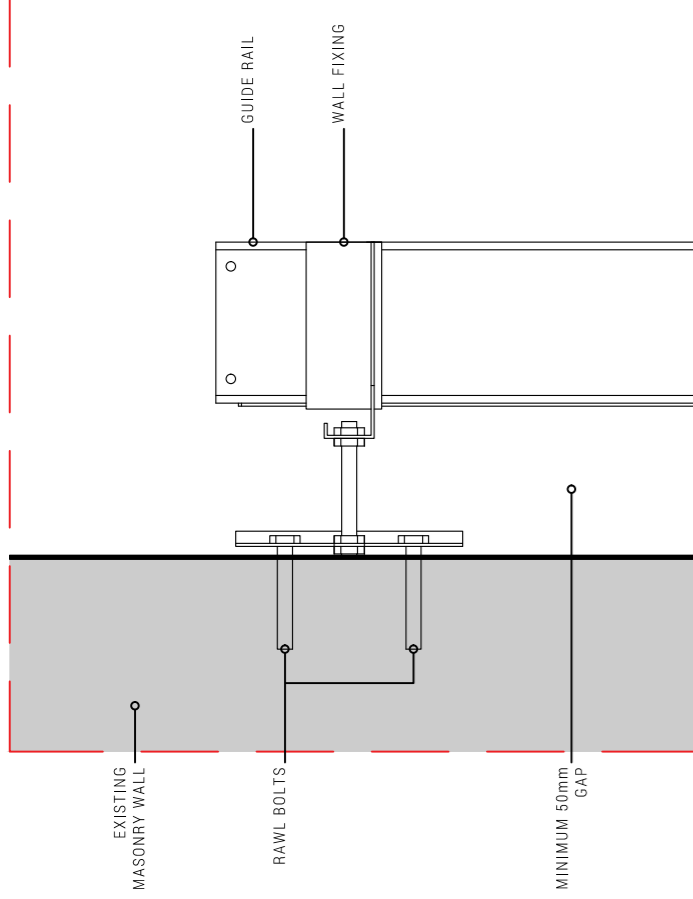

1938/C300

PORCH HOUSE
NEWENT

PROPOSED CONNECTION
TO EXISTING WALL


1:50/5@A3 SEPT 21

LOYN + CO
ARCHITECTS

02920 711432 | architecture@loyn.co.uk
88 Glebe Street Penarth CF64 1EF | loyn.co.uk
Copyright Loyn+Co Architects | Do not scale


NOTES -

PROPOSED LIFT LOCATION AS AGREED ON SITE

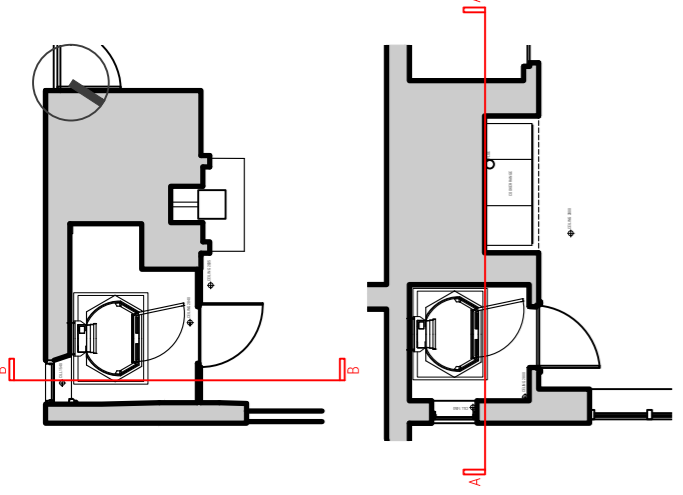




EXISTING EAST ELEVATION

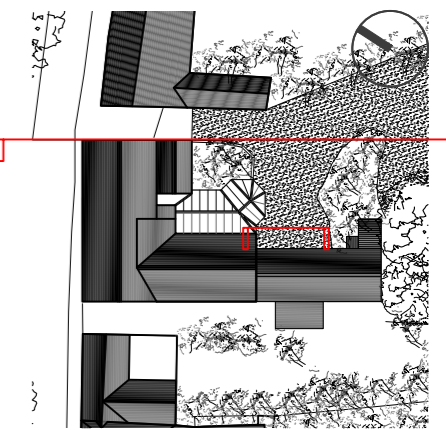


- NOTES -
- EXISTING FIRST FLOOR FRENCH DOORS TO BE REMOVED AND REPLACED WITH NEW FRENCH DOORS TO REPLICATE ORIGINAL GEORGIAN GLAZING BARS AND JOINERY.
 - CONTEMPORARY DOOR LEAVES TO BE REMOVED AND REPLACED
 - WINDOW FRAME COLOUR TO BE AS PER CONSERVATION CONSULTANTS ADVICE (DARK GREY)

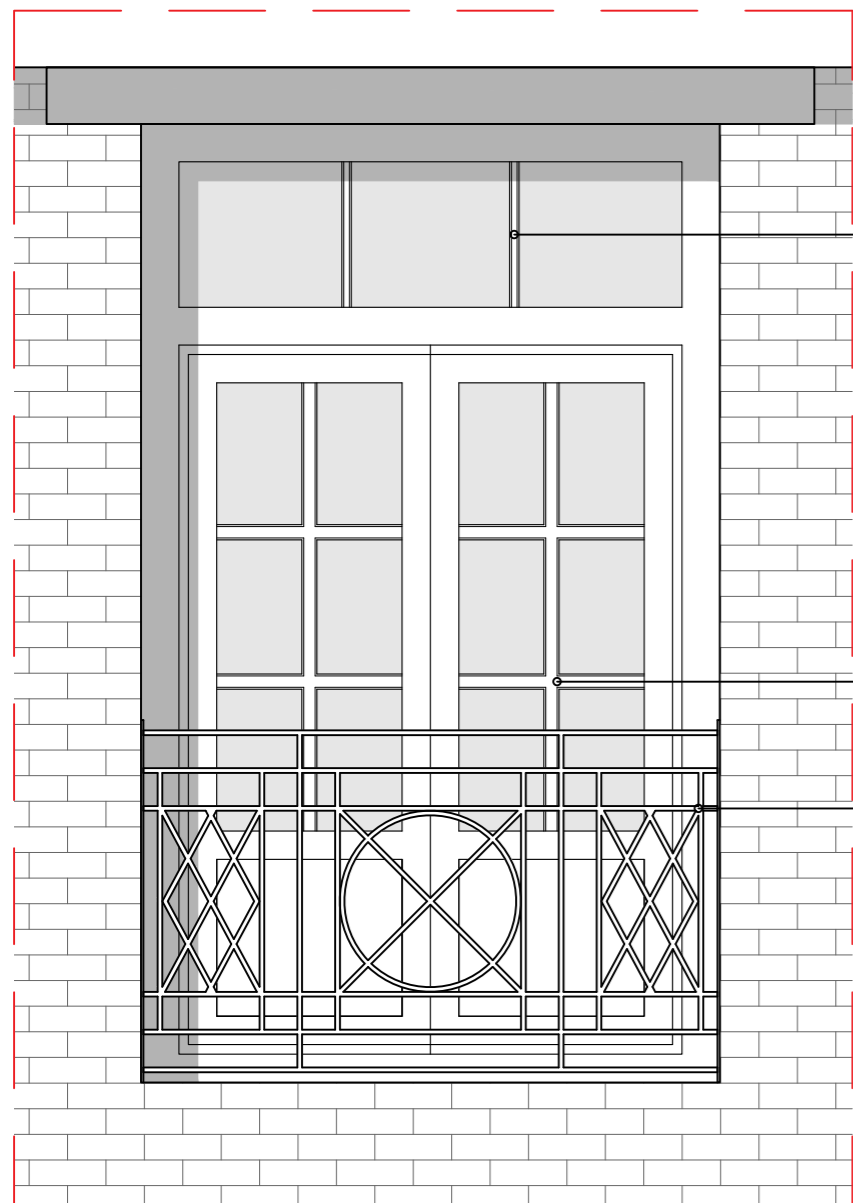

- ORIGINAL FANLIGHT TO BE RETAINED
- NON ORIGINAL EXISTING GLAZING BARS
- EXISTING BALUSTRADE TO BE RETAINED

EXISTING FRENCH DOORS

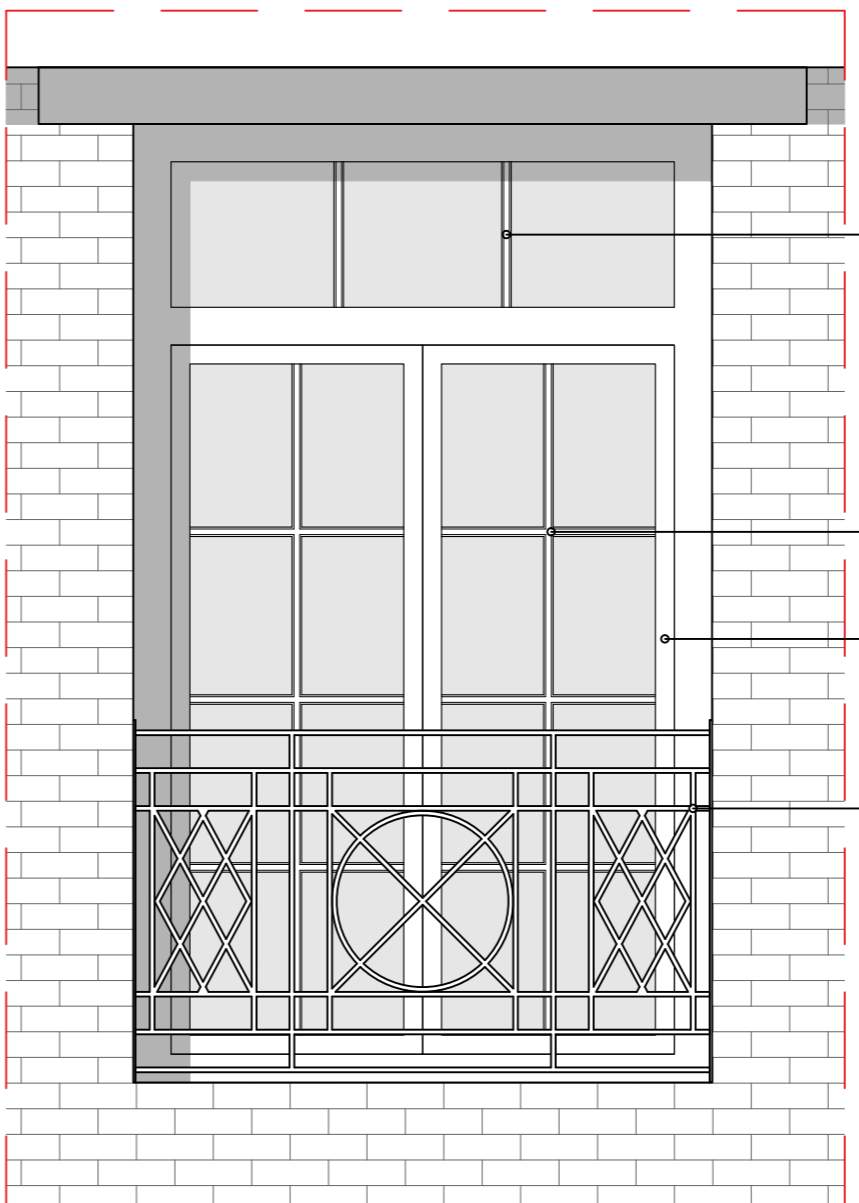

- ORIGINAL FANLIGHT TO BE RETAINED
- GLAZING BARS TO REPLICATE ORIGINAL GEORGIAN DETAILING
- NEW FRENCH DOORS WITH GLAZING BARS TO REPLICATE ORIGINAL
- EXISTING BALUSTRADE TO BE RETAINED

PROPOSED REPLACEMENT FRENCH DOORS



REV A - 21.11.05 - ADDITIONAL NOTE ADDED

1938/C200A

PORCH HOUSE,
NEWENT

PROPOSED MITIGATION
STRATEGY

1:200/50@A3 SEPT 21

LOYN + CO
ARCHITECTS

02920 711432 | architecture@loyn.co.uk
88 Glebe Street Penarth CF64 1EF | loyn.co.uk
© LOYN + CO | Do not scale except for Planning