


FLOOR/ SITE PLAN



North Elevation

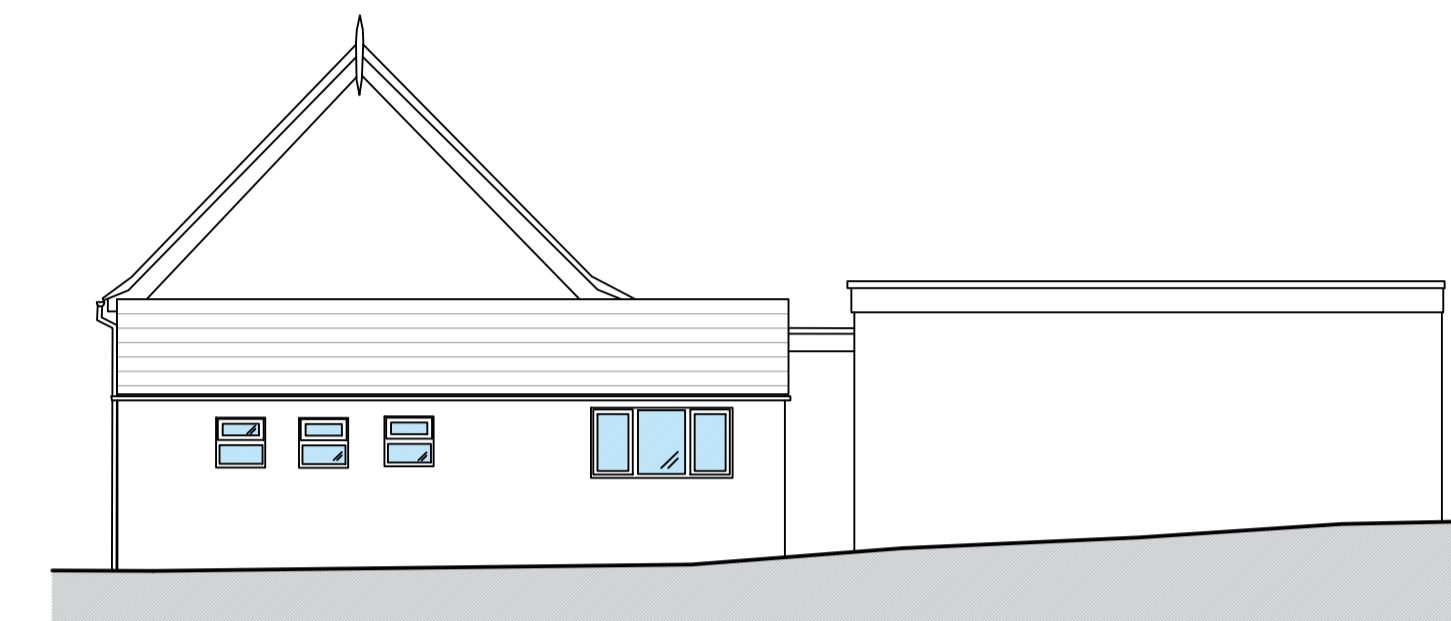

South Elevation



West Elevation



East Elevation

**MATERIALS:**  
 Existing Church- Sandstone rubble walls, interlocking concrete tile roof. uPVC windows.  
 Hall- Brick walls, felt flat roof. uPVC windows.

Monument Geomatics Limited  
 The Carlton Suite, Vantage Point Business Village, Micheldean, GL17 0DD  
 Tel: +44 (0)1594 545324 Fax: +44 (0)1594 541323  
 Email: enquiries@monumentgeomatics.co.uk  
 www.monumentgeomatics.co.uk




**ARNOLD BARTOSCH LTD**  
 Chartered Surveyors  
 Historic Building Consultants



1 Bath Mews  
 Bath Parade  
 Cheltenham  
 Gloucestershire  
 GL53 7HL

T: 01242 522061  
 E: office@arnoldbartosch.co.uk

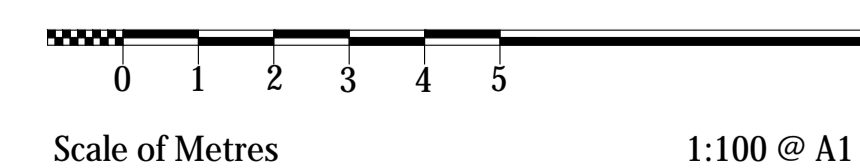

**Job:** Former Methodist Church, Woolaston  
**Client:** The Methodist Circuit of Gloucestershire  
**Drawing:** Existing Floor Plan and Elevations  
**Scale:** 1:100 @ A1  
**Date:** October 2021

3017 01

# EXISTING FLOOR PLAN AND ELEVATIONS FORMER METHODIST CHURCH, WOOLASTON